


Drawn	Approved	Date
PM	XX	13/07/2020

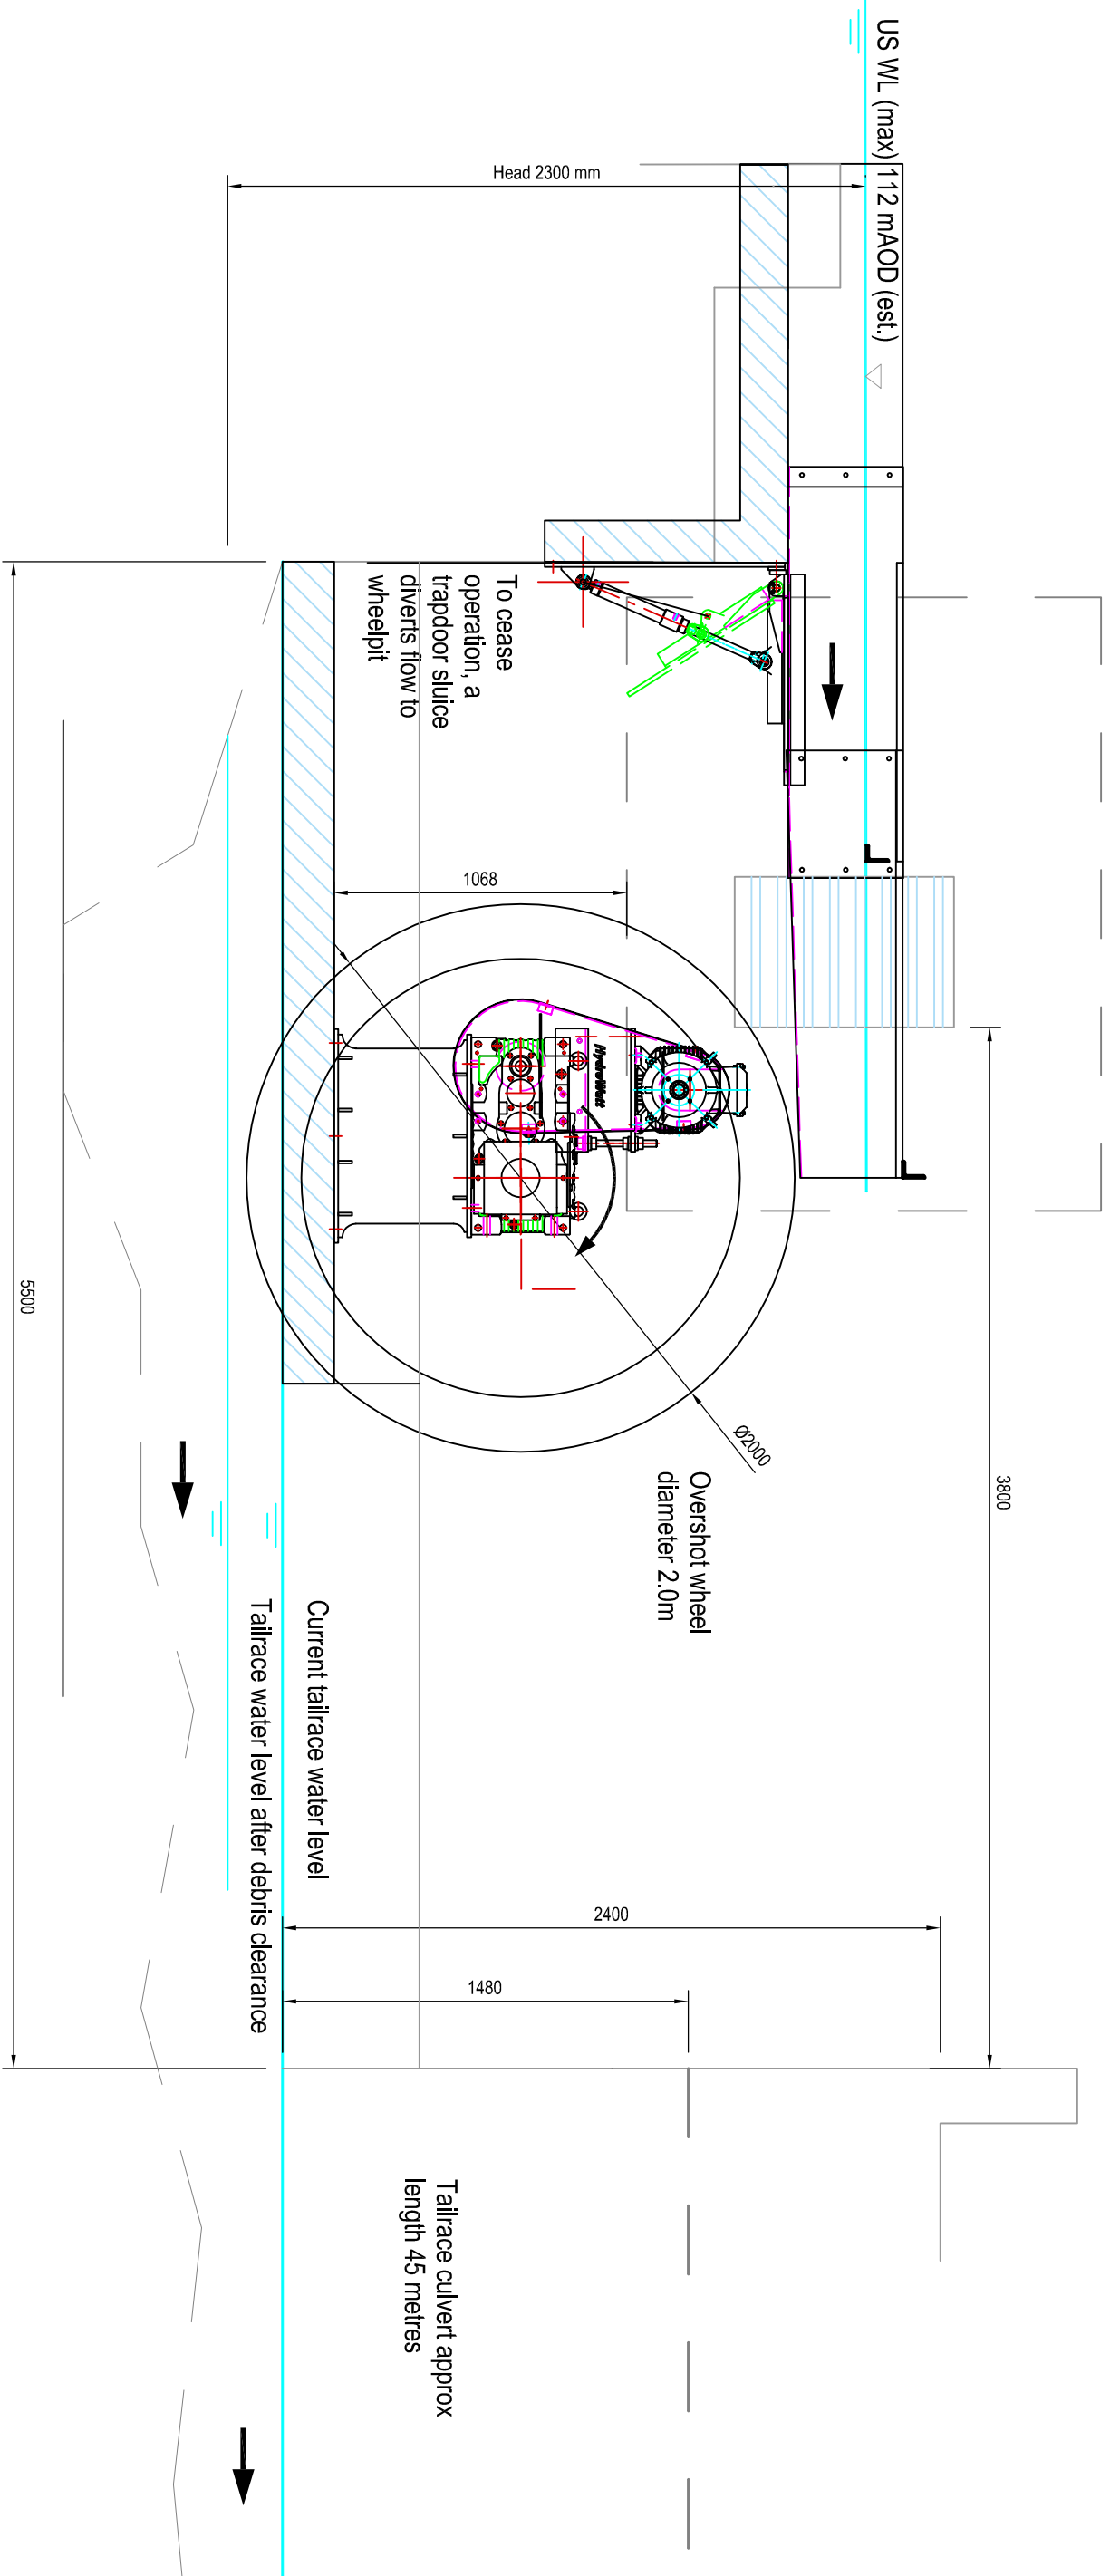


Notes
Position of gearbox and plinth added to section for illustration

Drawing	OSWW section through wheel pit
Job	The Old Silk Mill

Stage	Consultation
-------	--------------

<p>Hydromatch Ltd 10 Fore Street Uffculme Devon United Kingdom EX15 3AN Tel: +44(0)1884 798869 Email: consulting@hydromatch.com www.hydromatch-consulting.co.uk</p>		Drawing No.	A.20a	Version	A
Scale	1:25	Sheet	A3		

Drawn	Approved	Date
PM	XX	13/07/2020

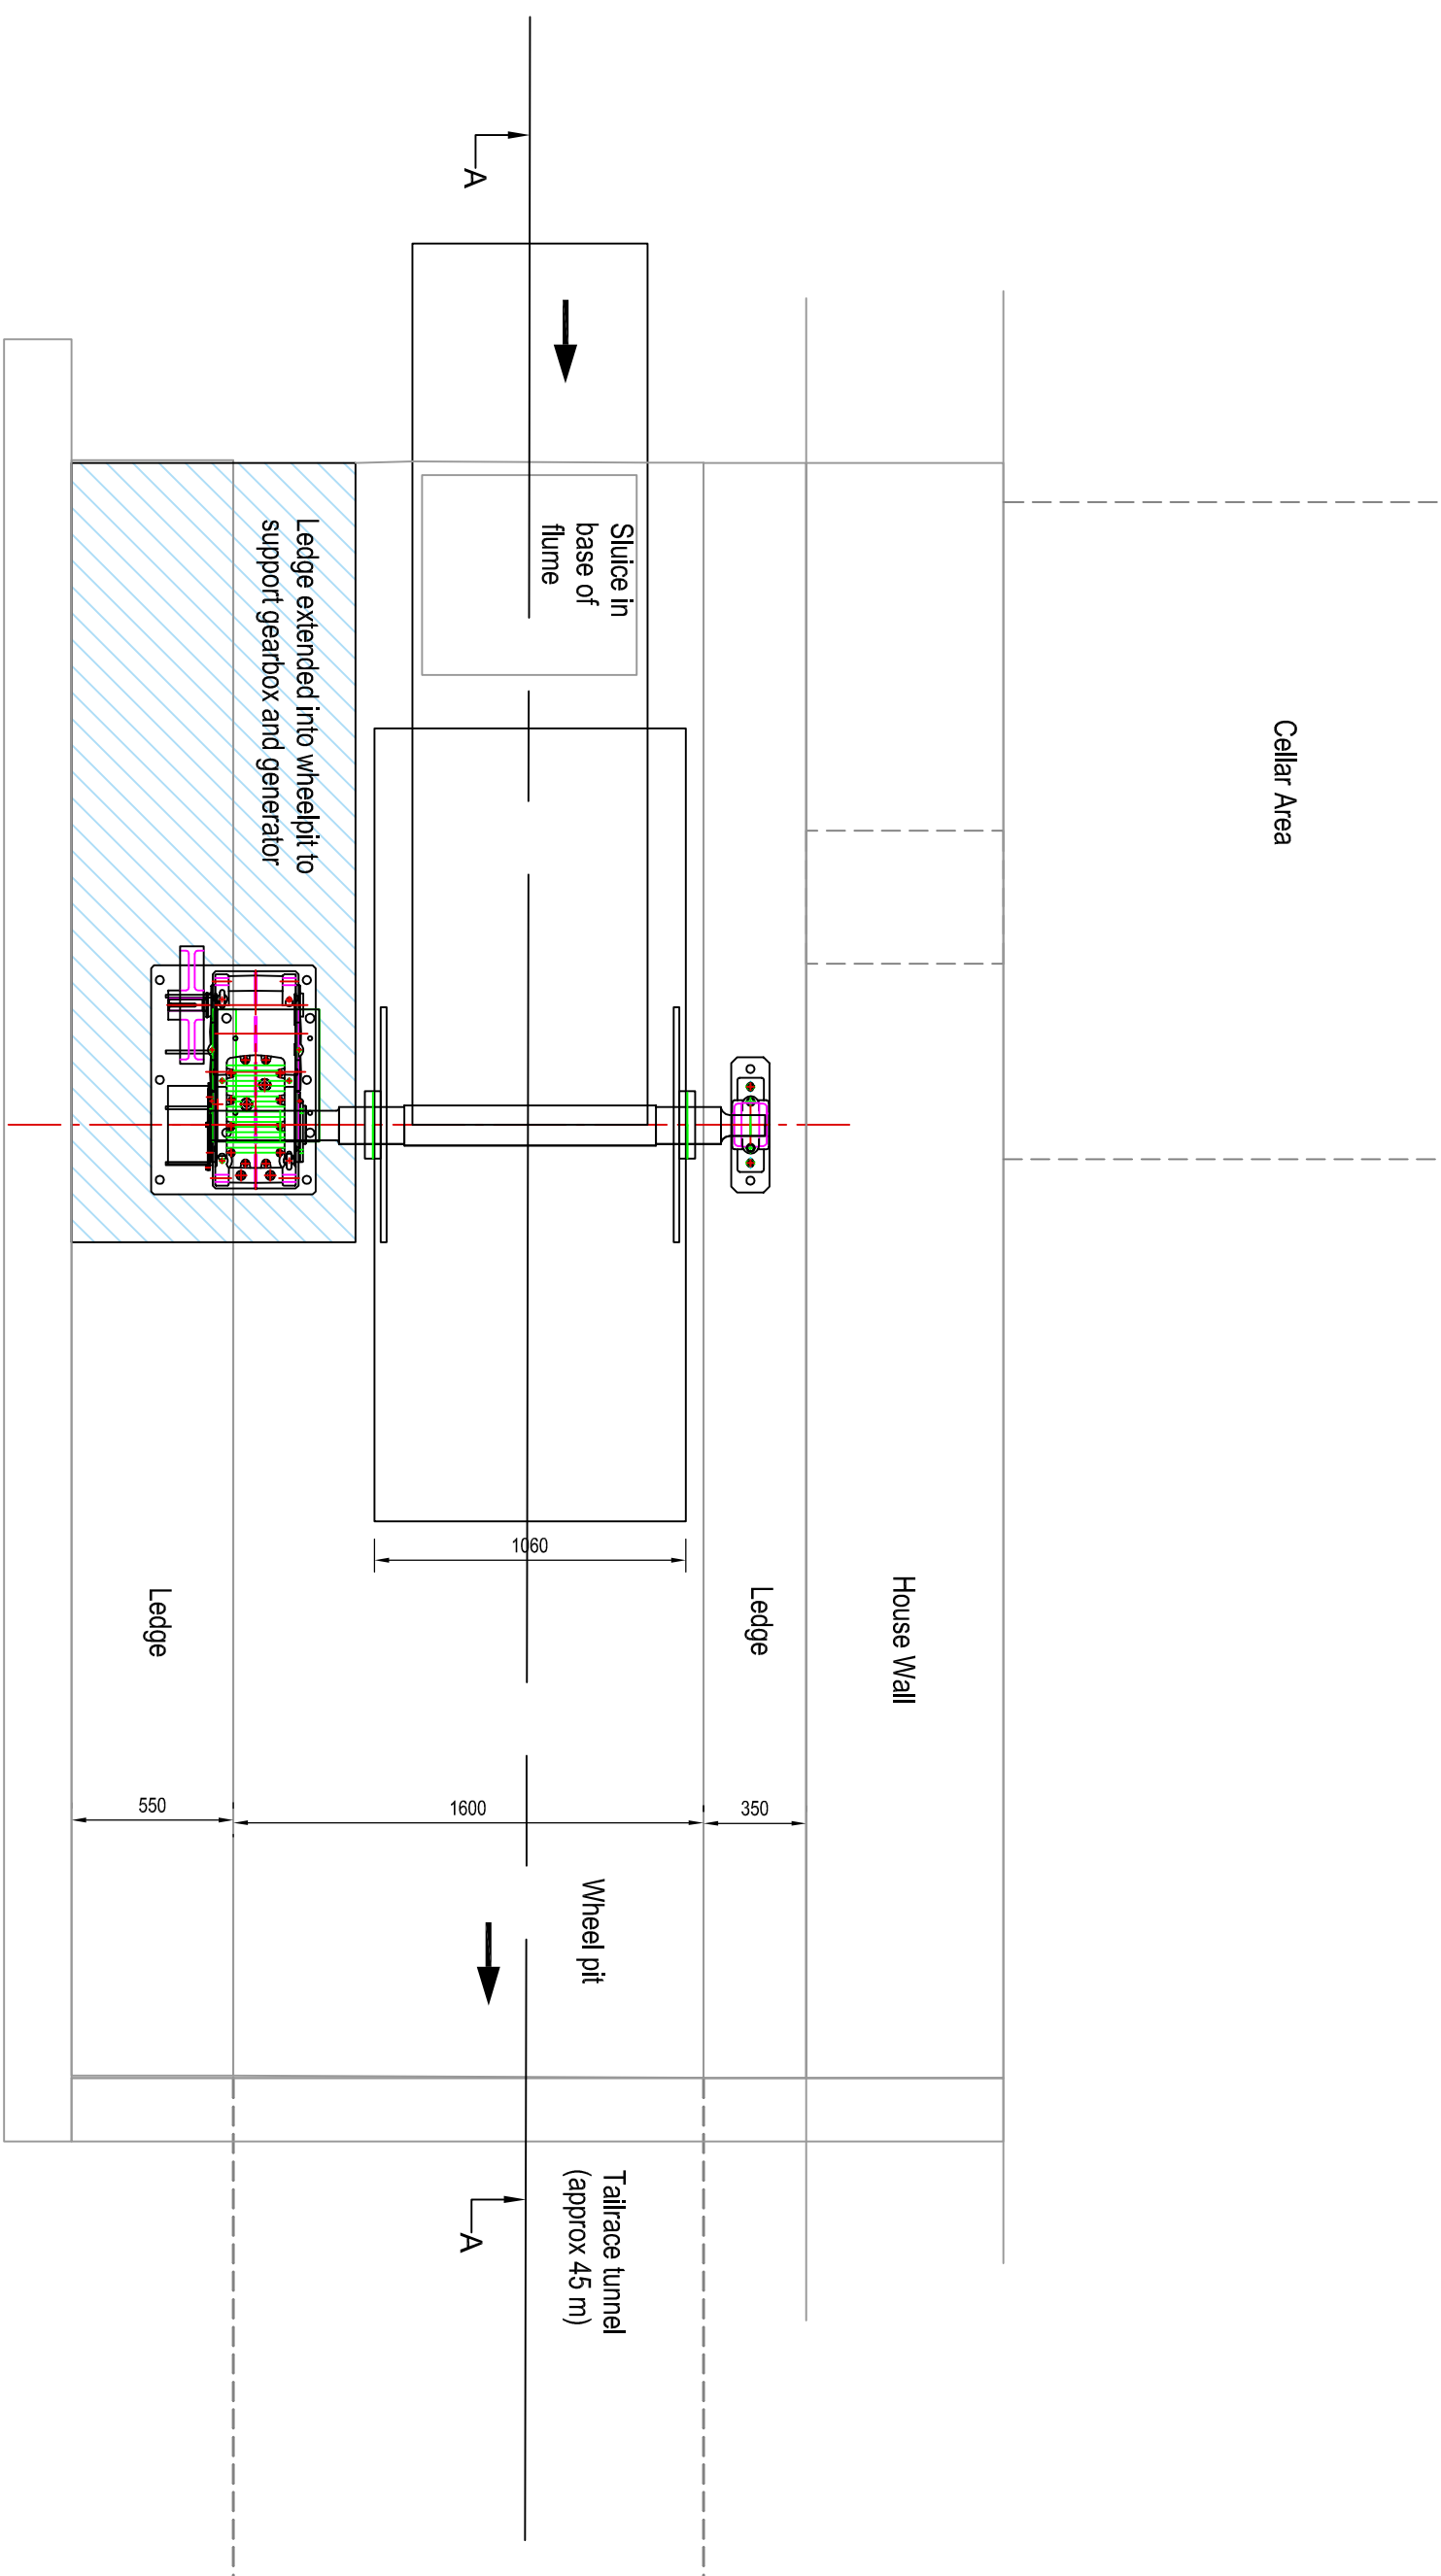


Notes

Drawing Plan view of possible wheel pit layout

Job The Old Silk Mill Blockley

Stage	Consultation
-------	--------------

 <p>Hydromatch Ltd 10 Fore Street Uffculme Devon United Kingdom EX15 3AN Tel: +44(0)1884 798869 Email: consulting@hydromatch.com www.hydromatch-consulting.co.uk</p>		Drawing No.	Version
		A.20a	A
Scale			Sheet
1:25			A3