




4 Key Plan
1 : 1500

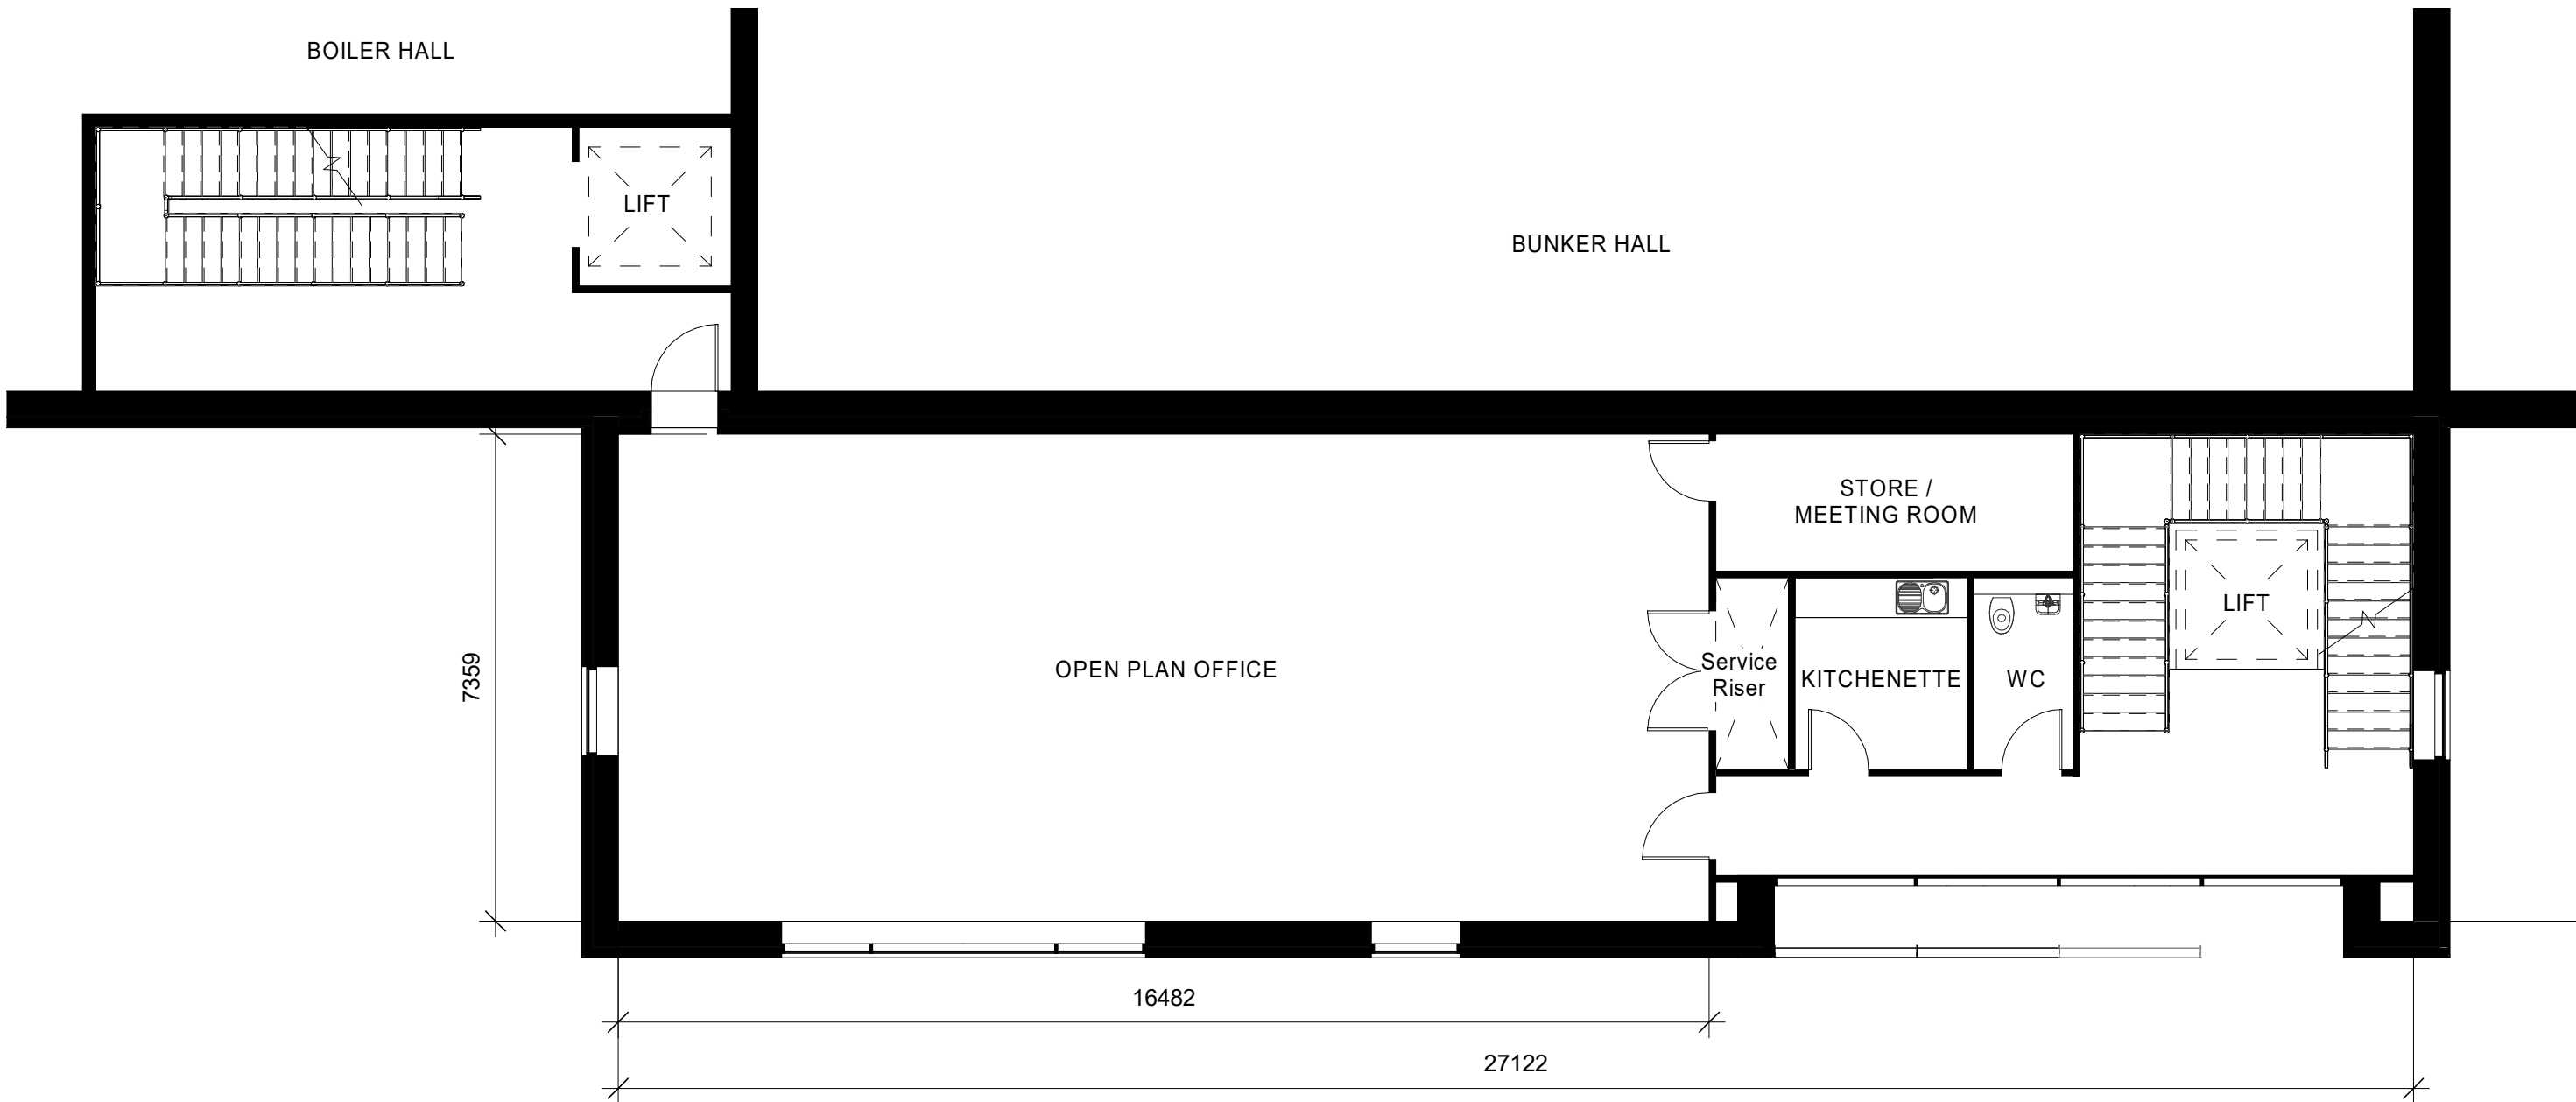

3 Office Level 2
1 : 100

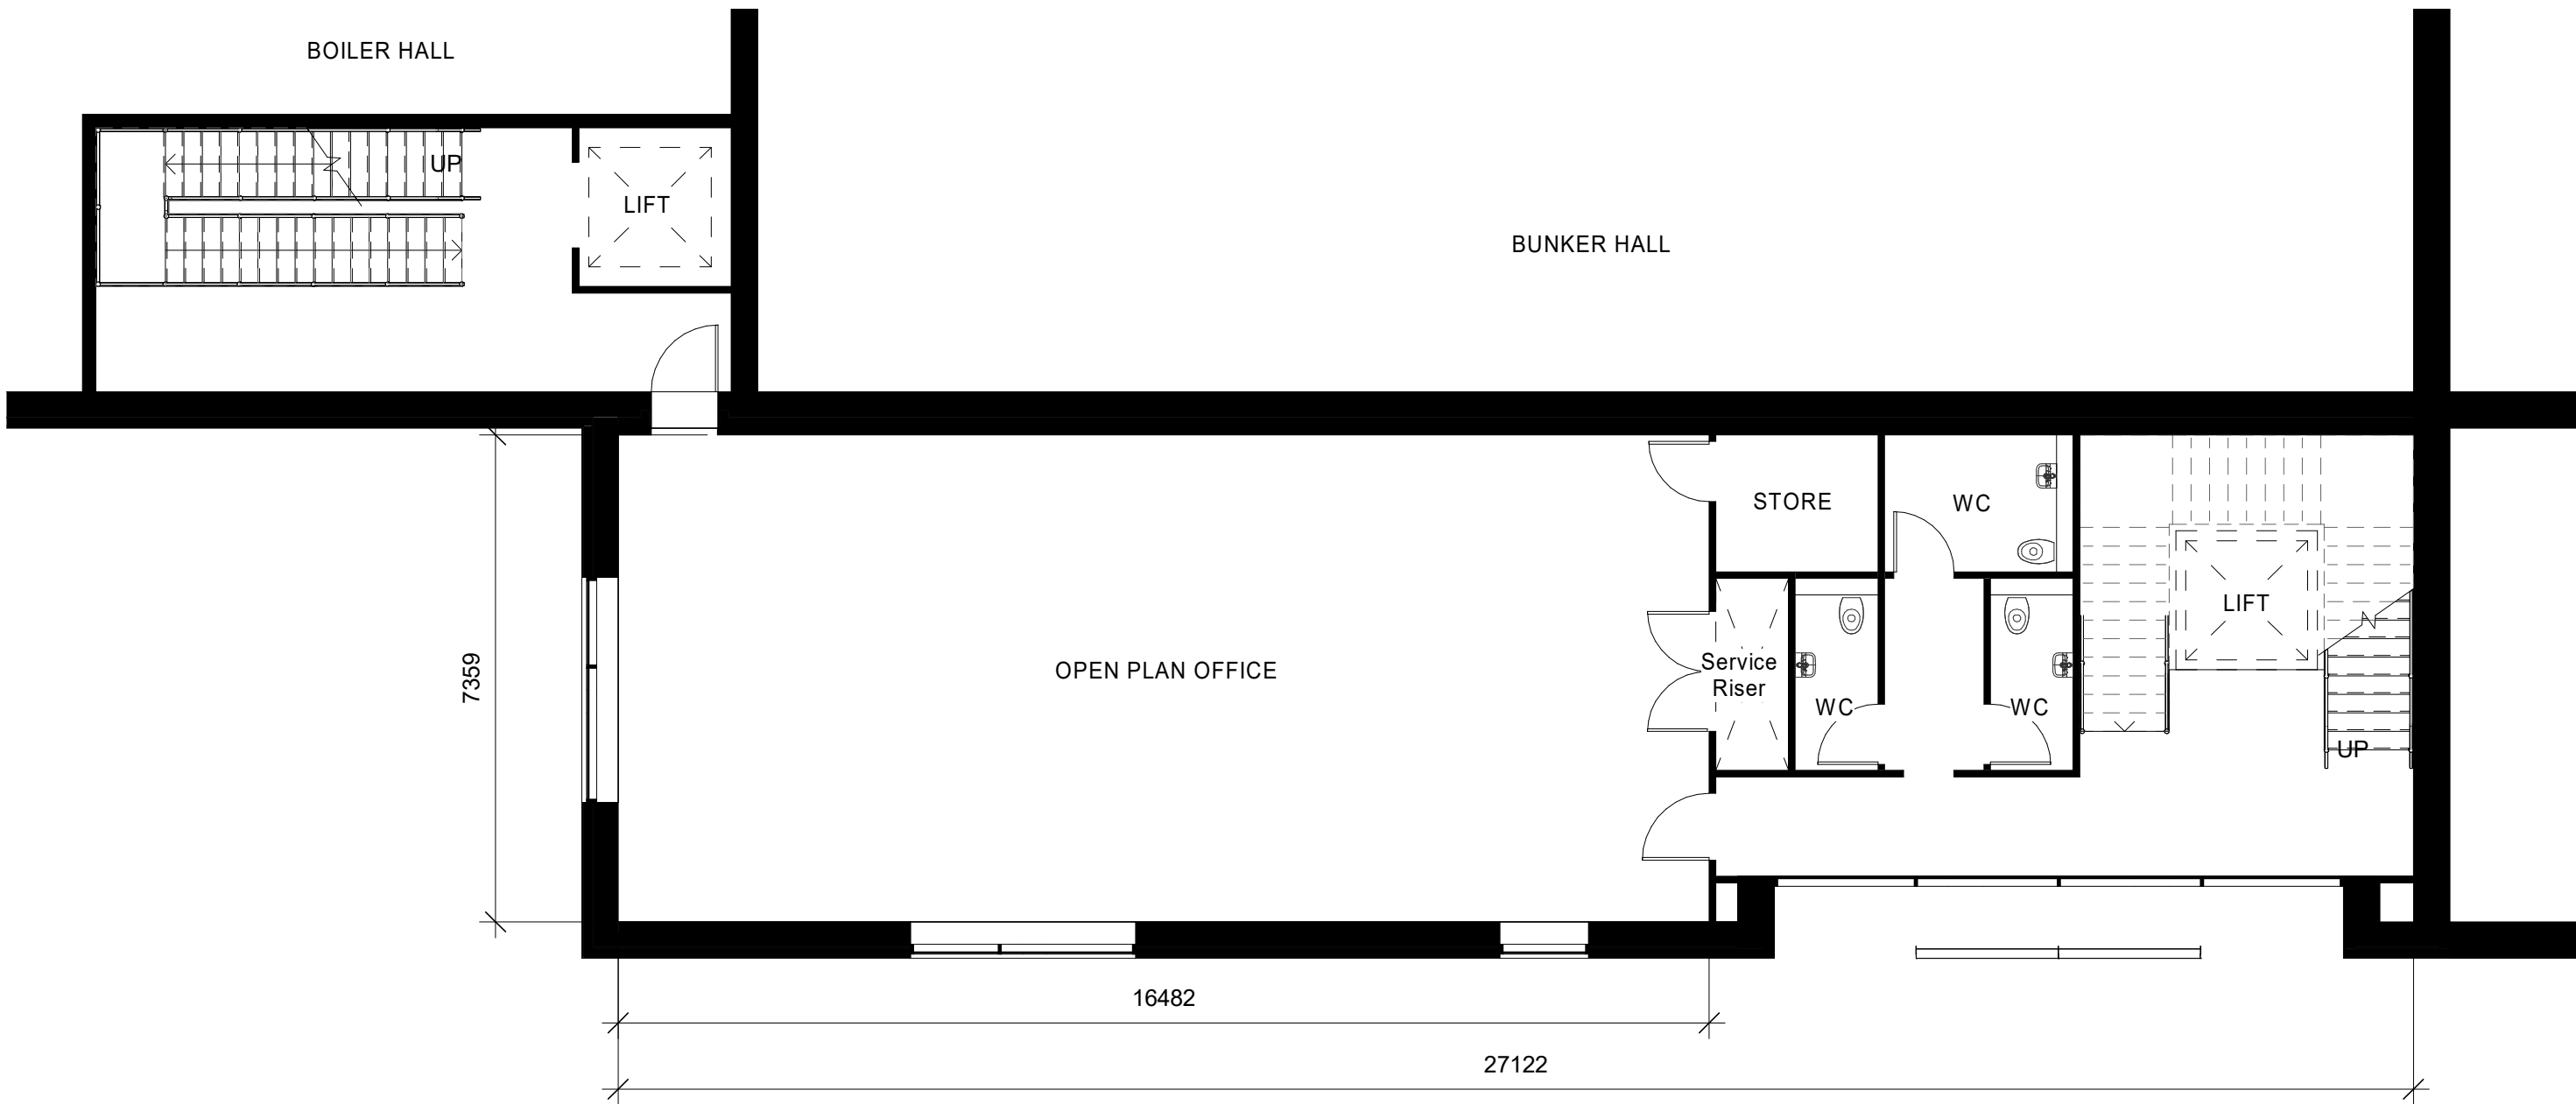

2 Office Level 1
1 : 100

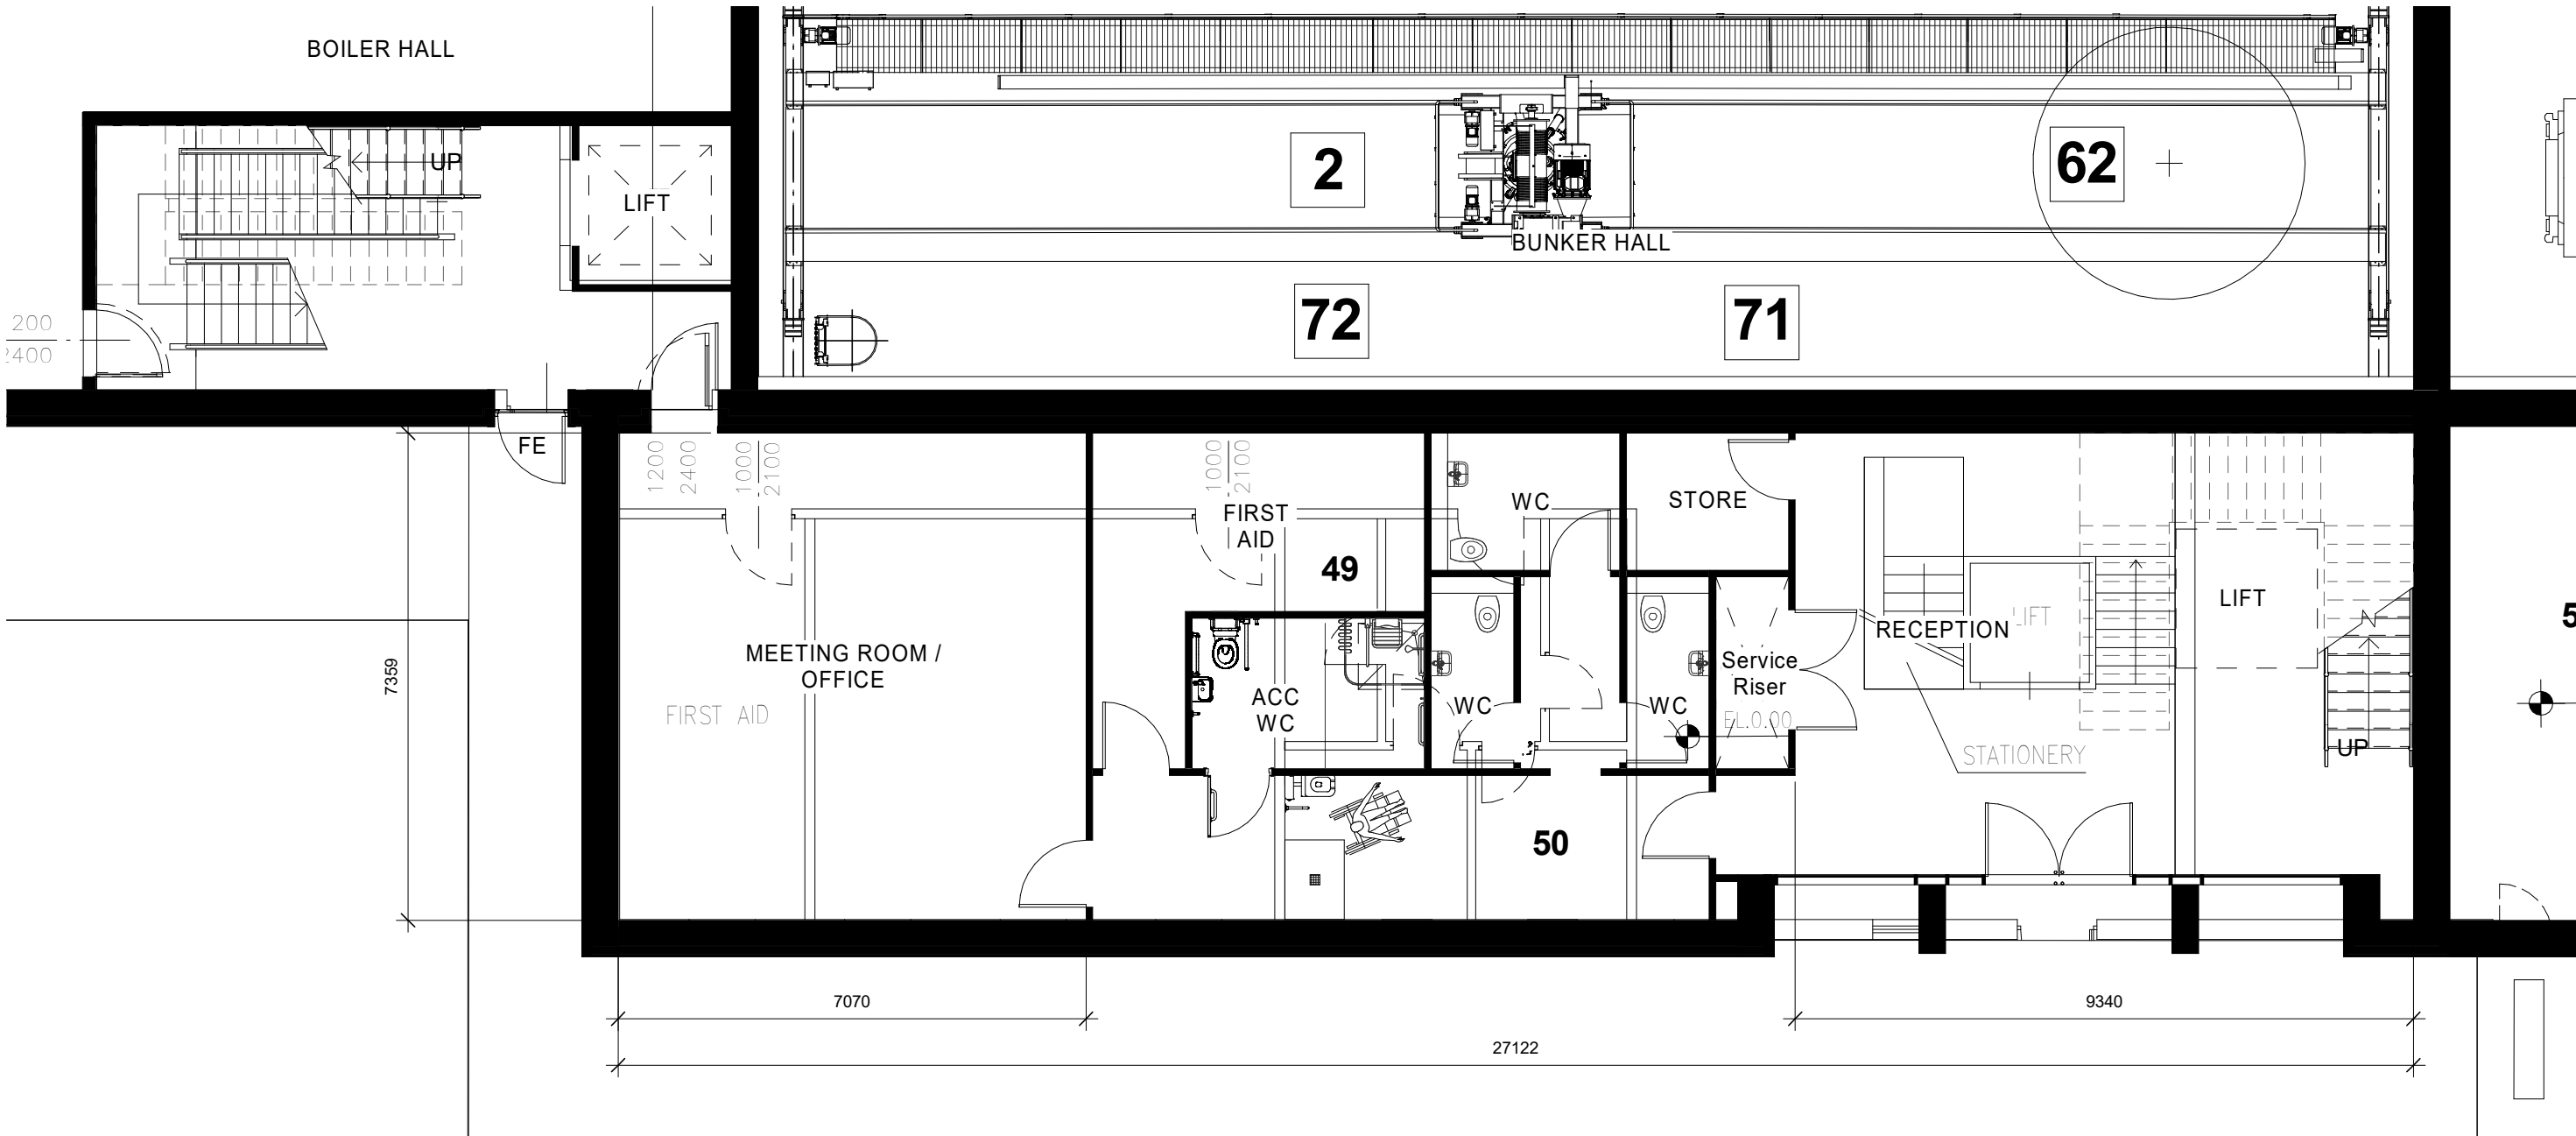

1 Office Level 0
1 : 100

SGP
Architects + Masterplanners

Innovation Centre
1 Devon Way
Longbridge Technology Park
Birmingham
B31 2TS

t: +44 (0)121 222 5346

www.stephengeorge.co.uk

Swadincote Resource Recovery Park
ERF Proposal

Drawing Name:
L0 - L2 Office Plans

Drawing Stage: **Feasibility**

Status: **S0**

SGP File Ref: 21-137-SGP-XX-ZZ-M3-A-0002

21-137 09/06/22 MGS RS As @ A1 A
SGP Project No. Date: Drawn: Team: Indicated: Rev.

Drawing Number:

21-137-SGP-OS-ZZ-DR-A- 131104
Project Code Originator Volume Level Type Role Number