



4 Key Plan  
1 : 1500

3 Office Level 5  
1 : 100

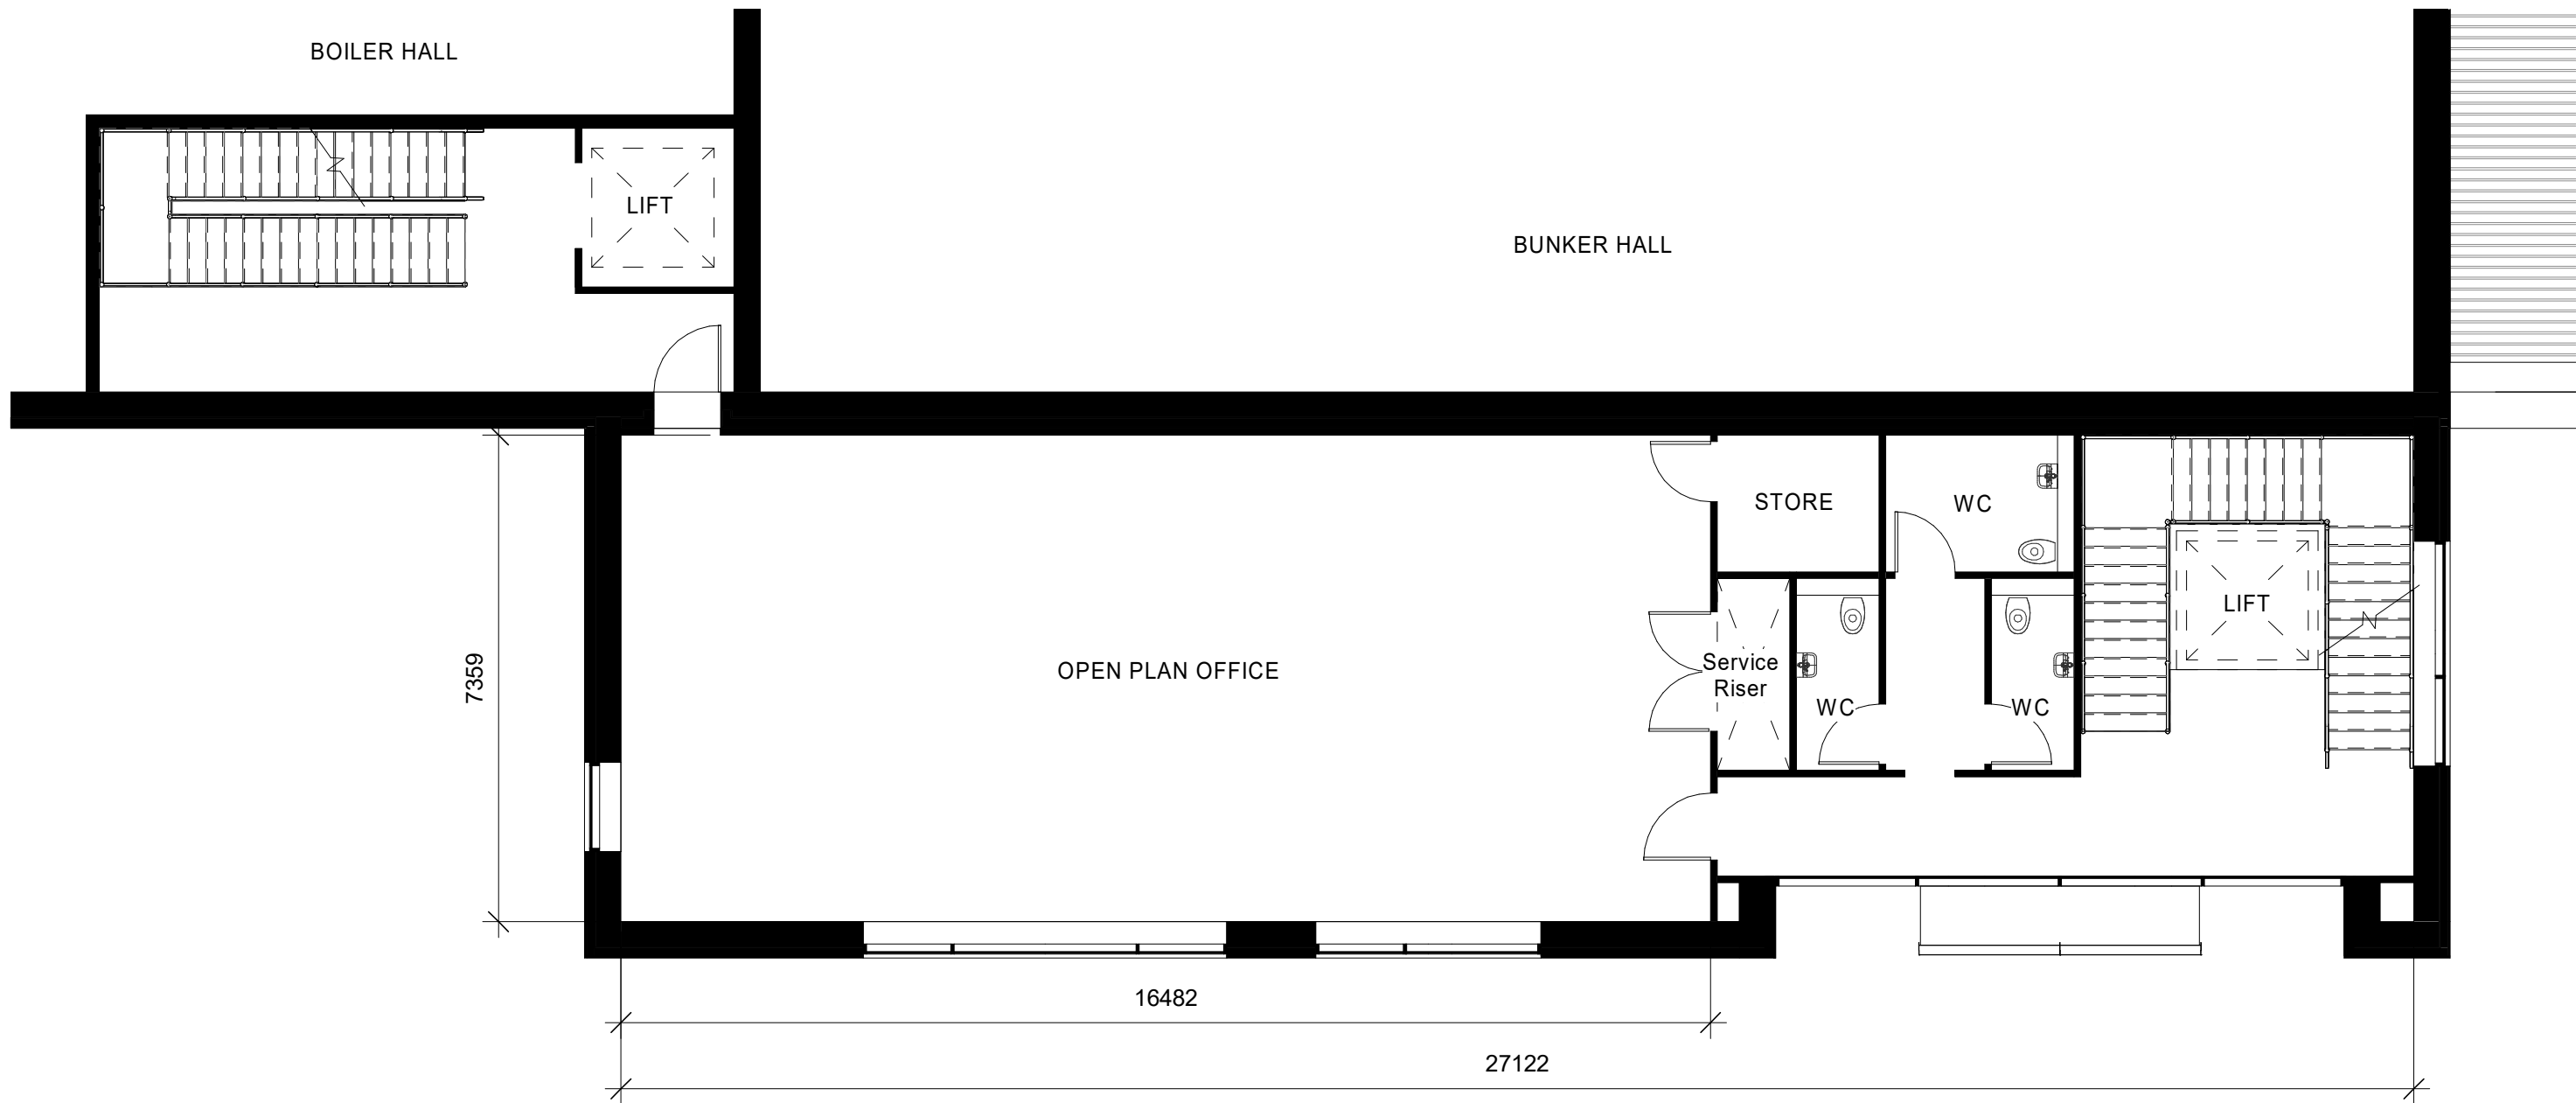

2 Office Level 4  
1 : 100

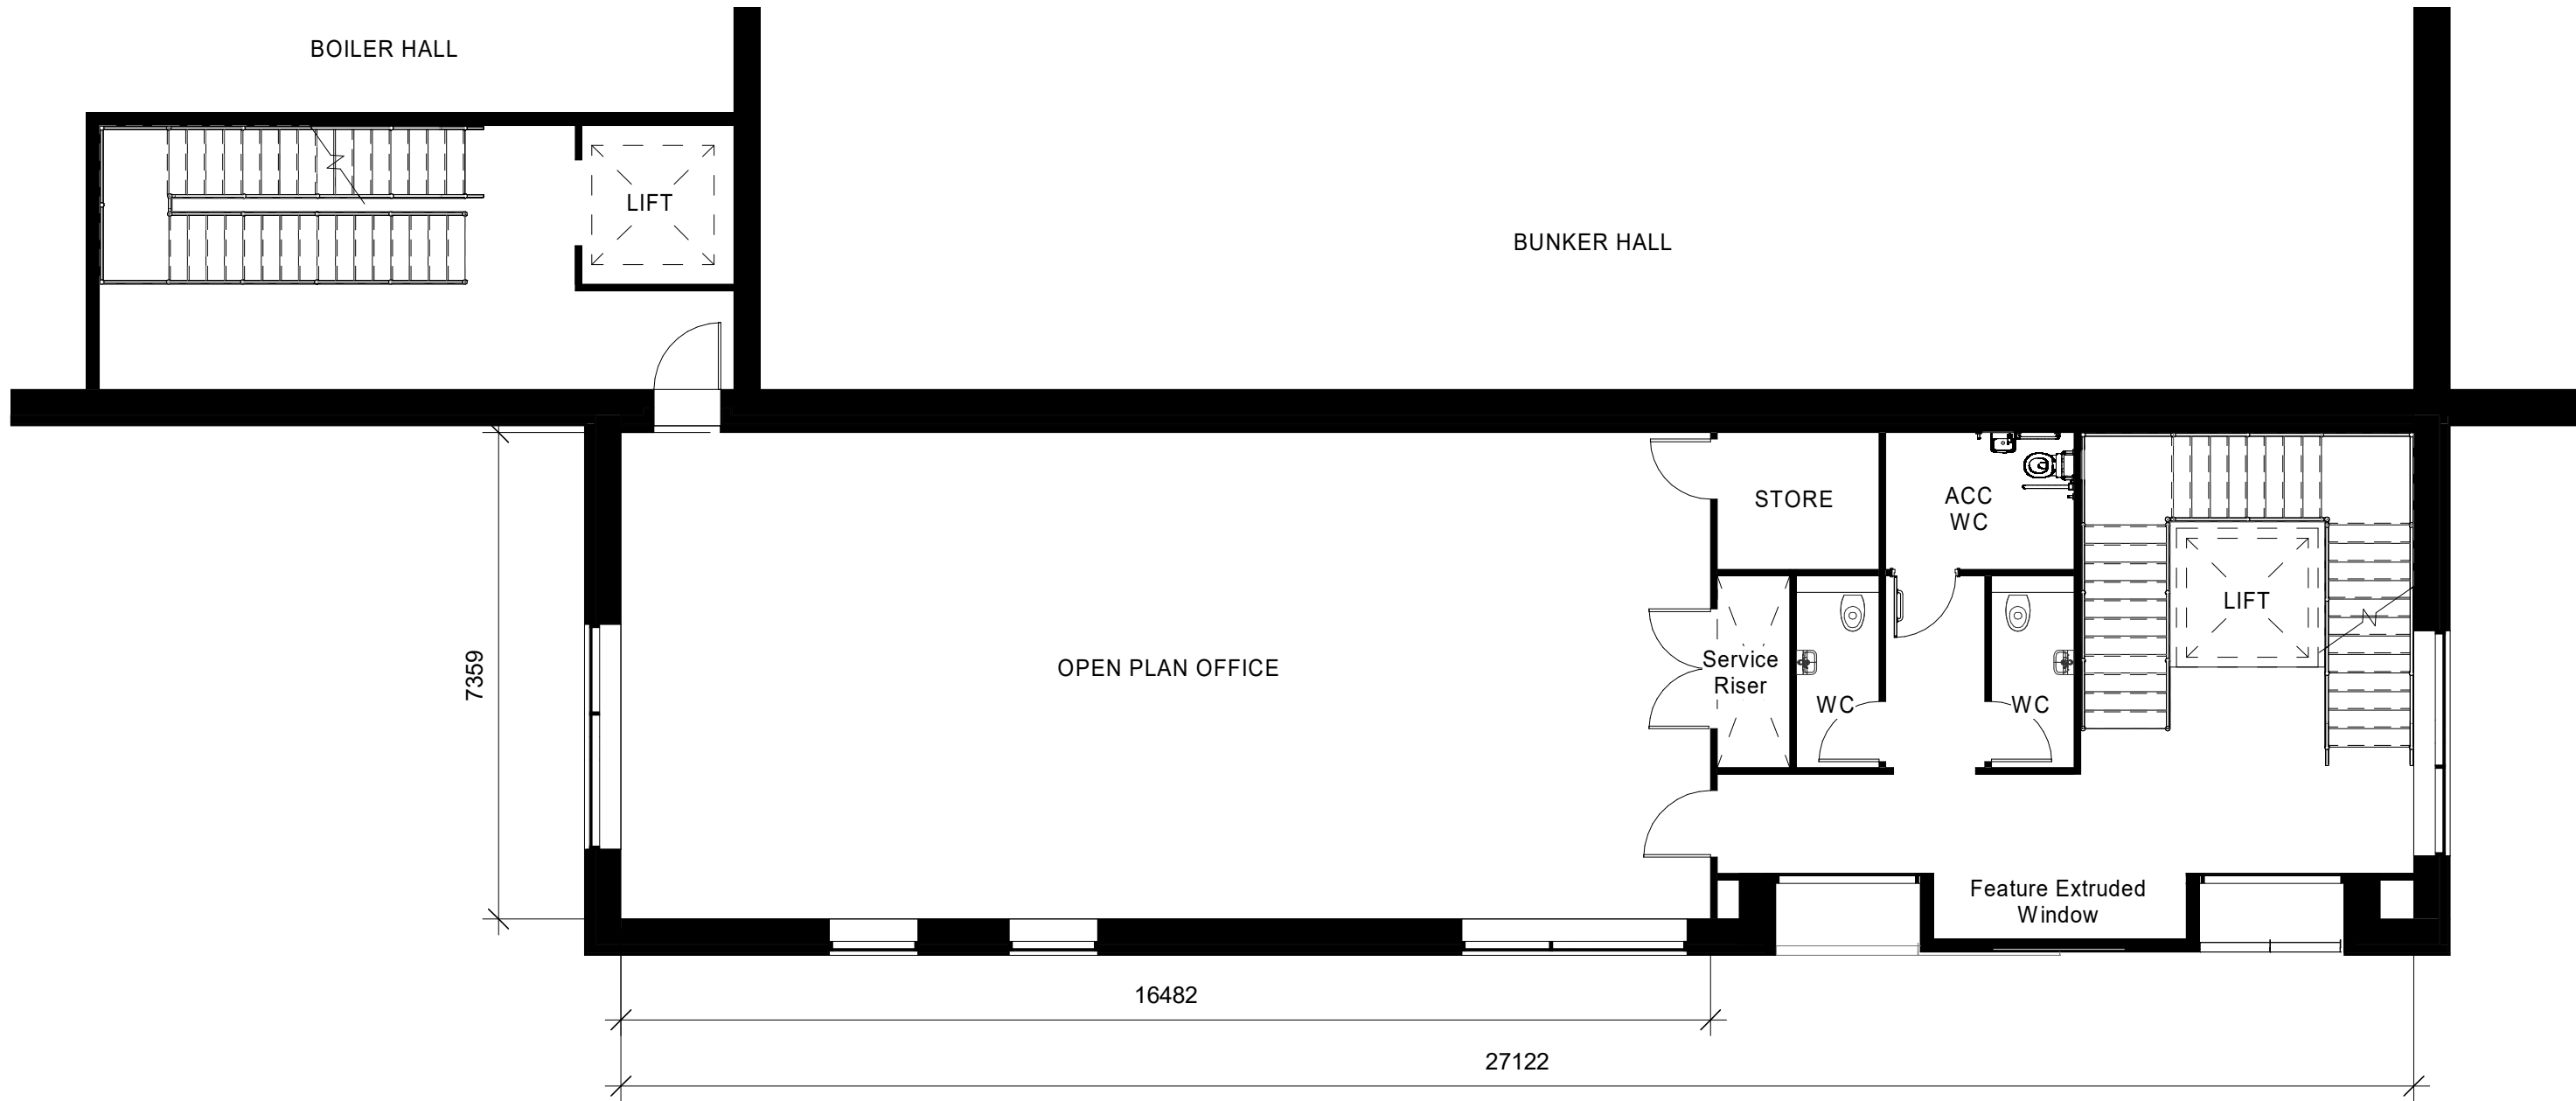

1 Office Level 3  
1 : 100

**SGP**  
Architects + Masterplanners

Innovation Centre  
1 Devon Way  
Longbridge Technology Park  
Birmingham  
B31 2TS

t: +44 (0)121 222 5346

[www.stephengeorge.co.uk](http://www.stephengeorge.co.uk)

Swadlincote Resource Recovery Park  
ERF Proposal

Drawing Name:  
L3 - L5 Office Plans

Drawing Stage: **Feasibility**

Status: **S0**

SGP File Ref: 21-137-SGP-XX-ZZ-M3-A-0002

21-137 09/06/22 MGS RS As @ A1 A  
SGP Project No. Date: Drawn: Team: Indicate: Rev:

Drawing Number:

21-137-SGP-OS-ZZ-DR-A- 131105  
Project Code Originator Volume Level Type Role Number