


Rev	Date	By	Description
A	-	MGS	-
B	07/09/22	MGS	Issued for Planning

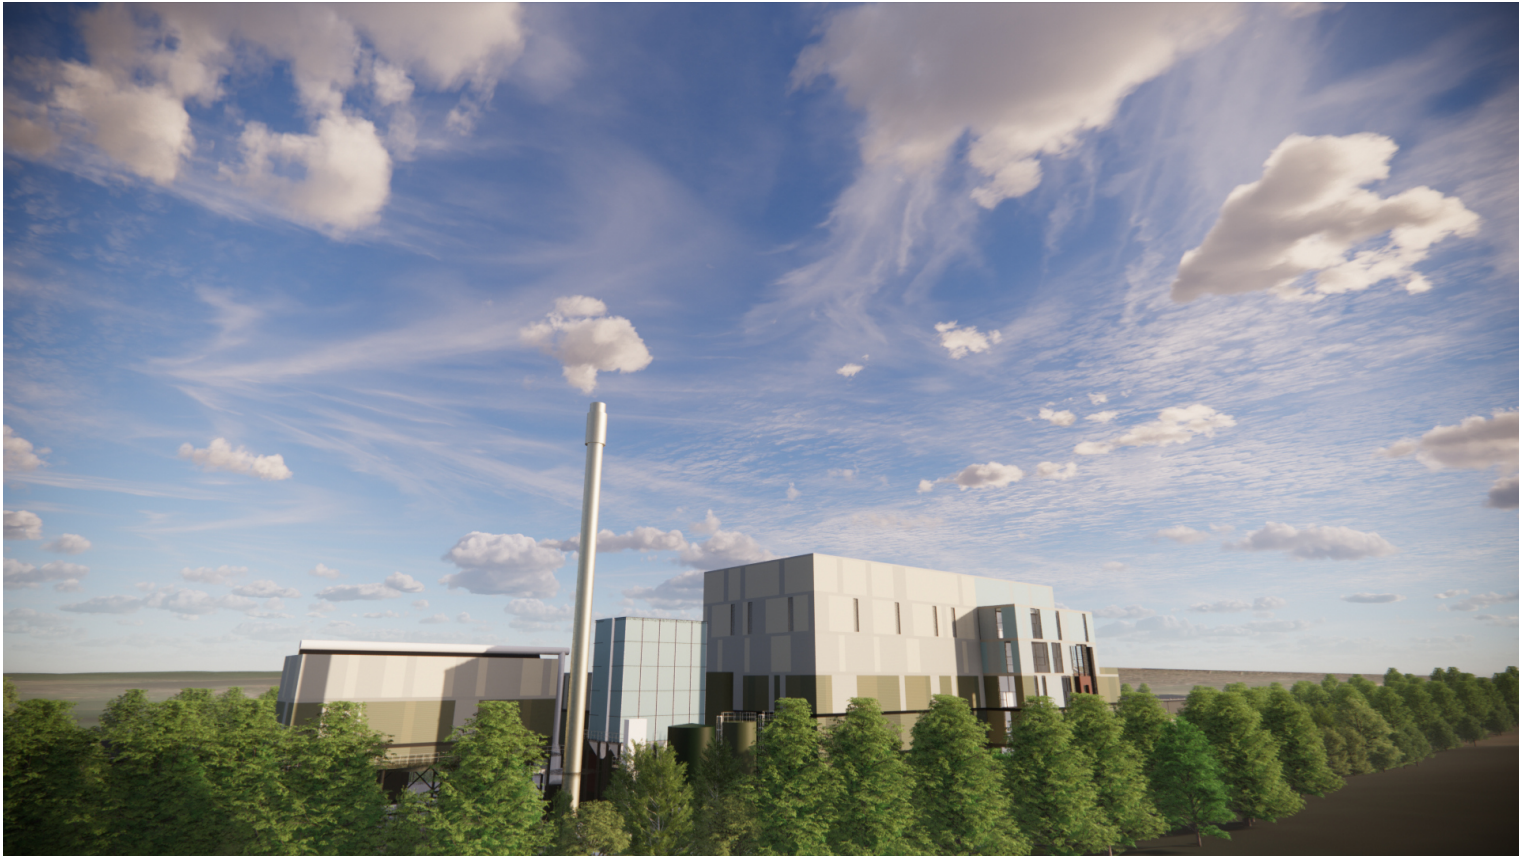


View 01 - From South West




View 02 - From North East



View 03 - From North West

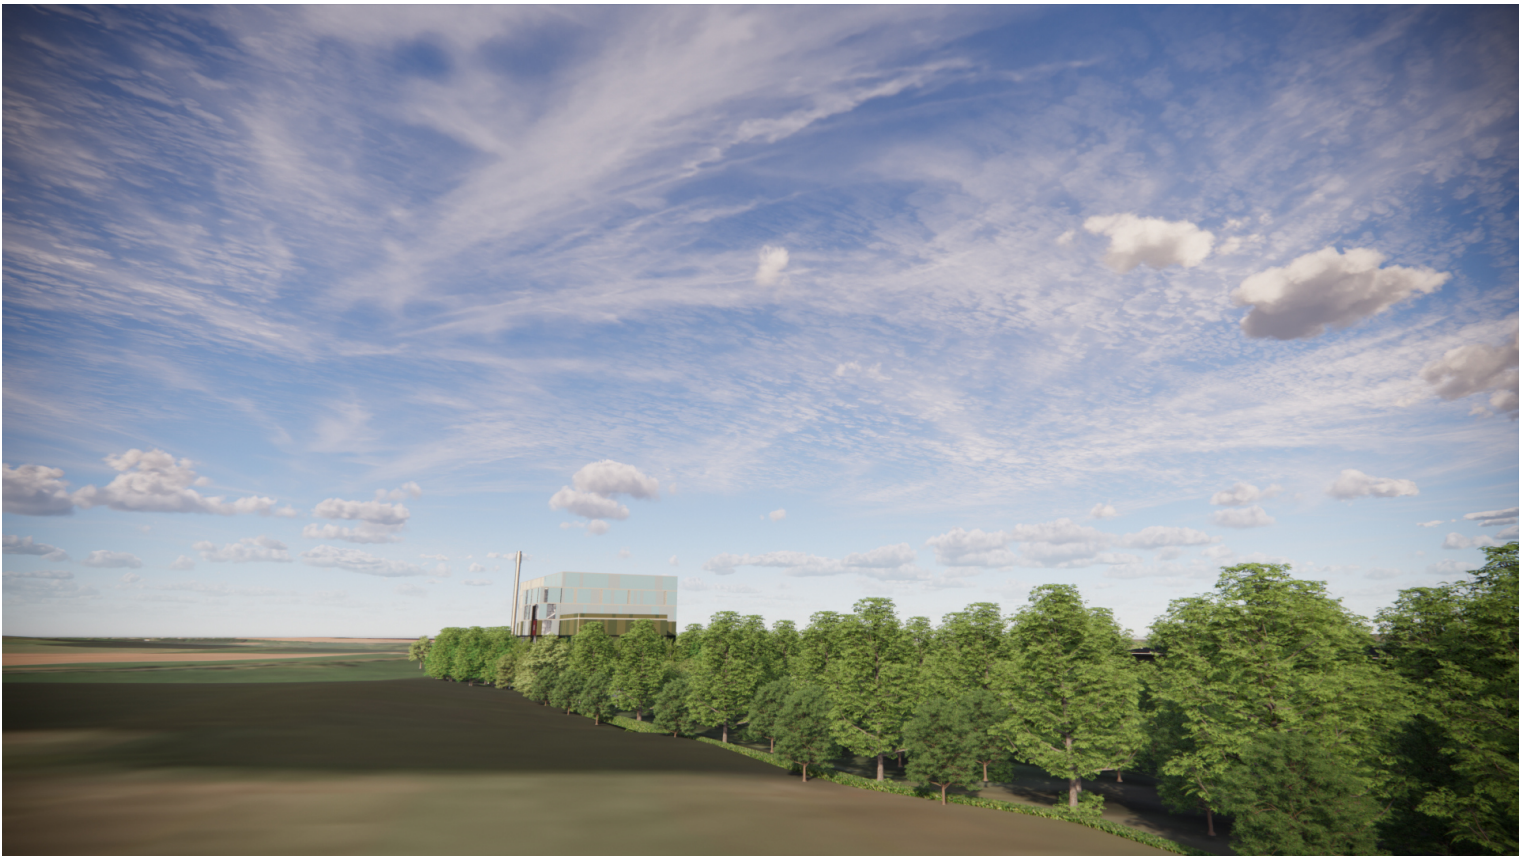

View 04 - From South East

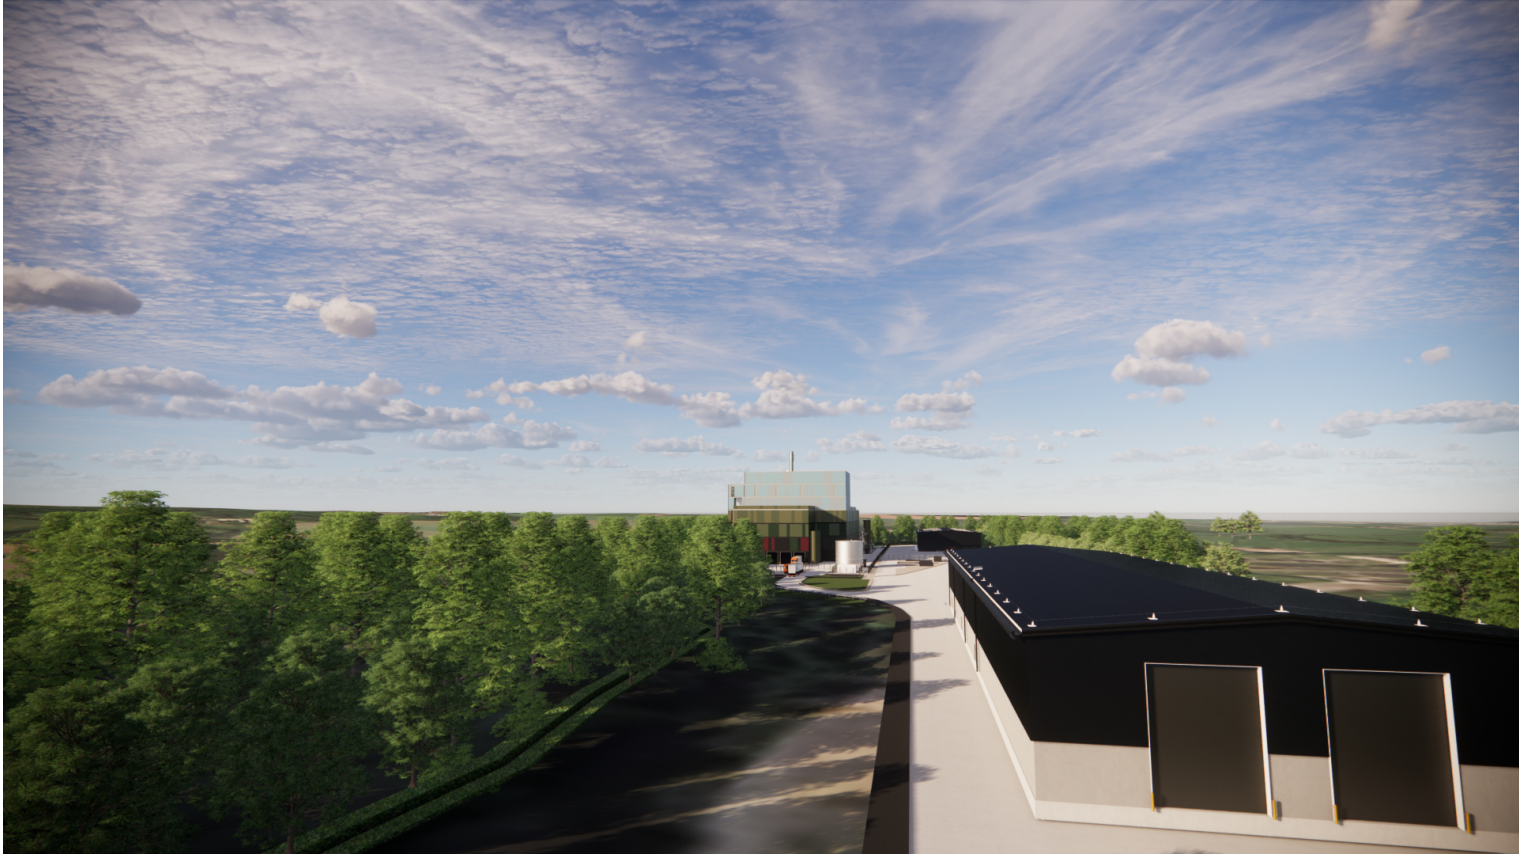

View 05 - From A444 Bridge

# SGP

Architects + Masterplanners

Innovation Centre  
1 Devon Way  
Longbridge Technology Park  
Birmingham  
B31 2TS  
  
t: +44 (0)121 222 5346  
  
[www.stephengeorge.co.uk](http://www.stephengeorge.co.uk)  
  
Swadlincote Resource Recovery Park  
ERF Proposal

Drawing Name:  
External Visuals

Drawing Stage: Planning

Status: S0

SGP File Ref: 21-137-SGP-XX-ZZ-M3-A-0002

21-137	17/06/22	MGS	RS	@ A2	B
SGP Project No:	Date:	Drawn:	Team:	Scale:	Rev:

Drawing Number:

21-137-SGP-OS-ZZ-DR-A- 131900

Project Code	Originator	Volume	Level	Type	Role	Number
--------------	------------	--------	-------	------	------	--------