


NOTES

- 1. ALL DIMENSIONS IN MILLIMETRES AND ALL LEVELS IN METRES UNLESS SHOWN OTHERWISE.

LEGEND

INSTALLATION BOUNDARY

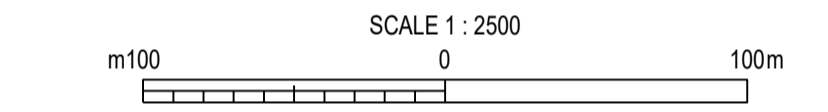

CURRENT VERSION INFORMATION

DATE	DRWN	CHKD	REV'D	VER	REASON FOR ISSUE
31.10.23	WKA	CAB	PBD	P01	FINAL ISSUE

R & P CLEAN POWER LTD
 SWADLINCOTE ENERGY RECOVERY FACILITY
 FIGURE 1 SITE LOCATION PLAN

THIS DRAWING IS ISSUED BY STANTEC UK LTD. SUBJECT TO THE CONDITIONS THAT IT IS NOT COPIED EITHER IN WHOLE OR IN PART OR DISCLOSED TO THIRD PARTIES UNLESS PRIOR WRITTEN AUTHORISATION IS GIVEN BY STANTEC UK LTD. PREVIOUS VERSIONS OF THIS DRAWING SHOULD BE STAMPED SUPERSEDED OR DESTROYED DO NOT SCALE THIS DRAWING - IF IN DOUBT ASK



CONTRACT NO. 01	SCALE 1:2500	MASTER SIZE A1
DRAWING NO. 331201139/01/C/0001	VERSION P01.1	

PROPOSED SITE
 AREA= 20,277.45m²
 AREA= 5.010 ACRES