


**NOTES**  
 1. ALL DIMENSIONS IN MILLIMETRES AND ALL LEVELS IN METRES UNLESS SHOWN OTHERWISE.

**LEGENDS**  
 [Green line] INSTALLATION BOUNDARY

**EXTERNAL HARD SURFACING**  
 [Pattern] CONCRETE SERVICE YARD CONSTRUCTION  
 [Brown] FLEXIBLE CARRIAGEWAY CONSTRUCTION MACADAM WITH CONCRETE EDGINGS & KERBS  
 [Pattern] FLEXIBLE FOOTWAY/CYCLE LANE CONSTRUCTION COMBINE CYCLE AND PEDESTRIAN ROUTES -TARMACADAM. ARE CLEARLY DEFINED WITH WHITE LINE MARKINGS. KEY JUNCTIONS TO BE DEFINED WITH CONTRASTING AND TACTILE PAVING TO PART M BUILDING REGULATIONS.  
 [Pattern] PATHWAYS - 60MM THICK CONTRAST COLOUR CONCRETE BLOCK PAVING BY MARSHALLS OR A SIMILAR APPROVED MATERIAL TO THE OFFICE ELEVATIONS AND ENTRANCES. COLOUR: LIGHT GREY NATURAL LAY - HERRINGBONE.  
 [Pattern] PATHWAYS - 60MM CONTRAST COLOUR PAVING SLABS LAID MAX 50MM SAND ON MIN 300MM HARDCORE, WELL VIBRATED, WITH JOINTS FILLED WITH DRY WASH SAND. COLOUR GREY  
 [Red outline] CAR PARKING BAYS - FLEXIBLE MACADAM SURFACING AND WHITE LINES.  
 [Pattern] GRAVEL ACCESS CONSTRUCTION  
 [Green] SOFT LANDSCAPING AREAS  
 [Blue] WATER BASINS

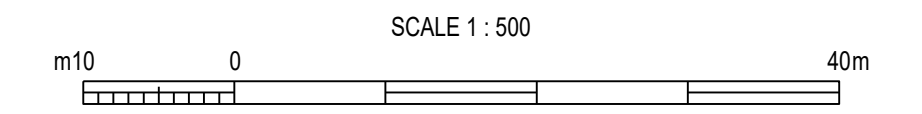

**CURRENT VERSION INFORMATION**

DATE	DRWN	CHKD	REVD	VER	REASON FOR ISSUE
31.10.23	IMWV	CAB	PBD	P01	FINAL ISSUE

**R & P CLEAN POWER LTD**  
**SWADLINCOTE ENERGY RECOVERY FACILITY**  
**FIGURE 5 SITE SURFACING**

THIS DRAWING IS ISSUED BY STANTEC UK LTD. SUBJECT TO THE CONDITIONS THAT IT IS NOT COPIED EITHER IN WHOLE OR IN PART OR DISCLOSED TO THIRD PARTIES UNLESS PRIOR WRITTEN AUTHORISATION IS GIVEN BY STANTEC UK LTD. PREVIOUS VERSIONS OF THIS DRAWING SHOULD BE STAMPED SUPERSEDED OR DESTROYED. DO NOT SCALE THIS DRAWING - IF IN DOUBT ASK



CONTRACT NO. 01	SCALE 1:1250	MASTER SIZE A1
DRAWING NO. 331201139/01/C/0005	VERSION P01.1	