


WEST MEADOWS WASTE RECOVERY
FACILITY

SITE PLANS

[APPENDIX 4 – ZLF_SP]



FEBRUARY 2022

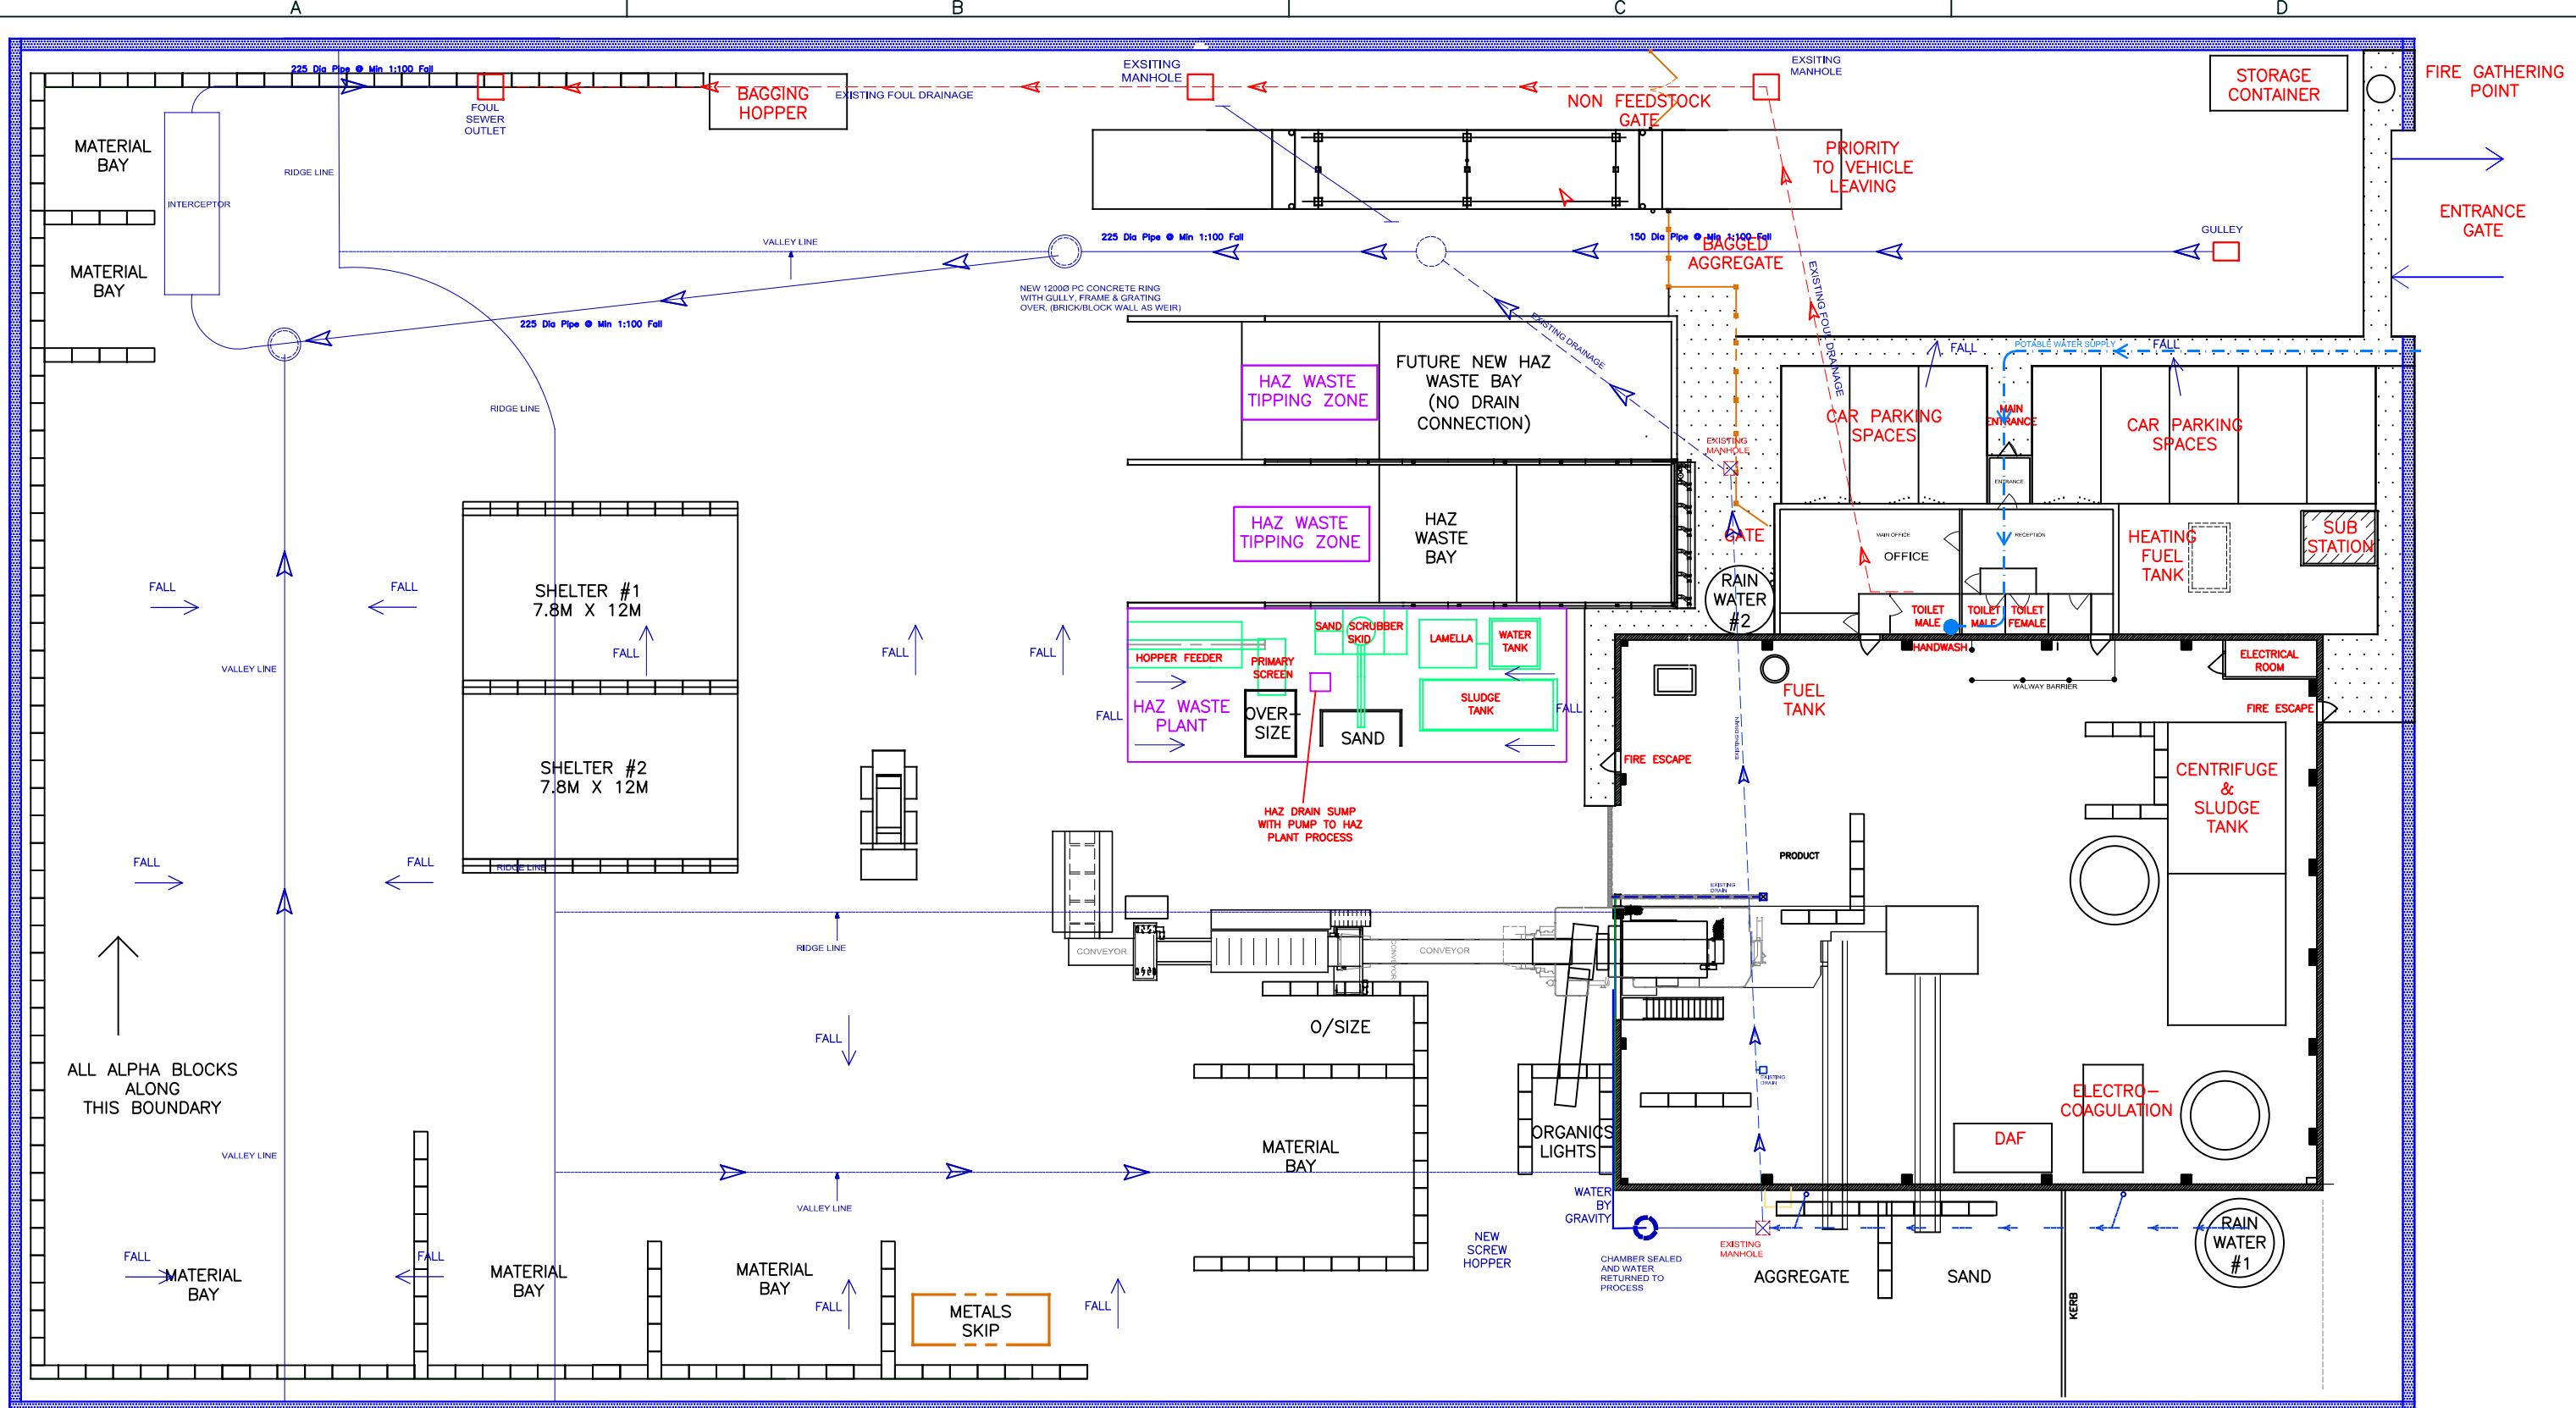


2	-	30.06.17	HAZ PERMIT APPLICATION	SC	MO
1	-	03.11.20	NEW LAYOUT - SHELTERS ETC	SC	MO
0	-	30.06.17	ORIGINAL ISSUE	SC	MO
REV.	ZONE	DATE	DESCRIPTION	DRN.	APPD.

NOTICE
 This Drawing including the Design and Principles of Construction disclosed is the property of Oil Pollution Services Limited, and is submitted with the understanding that it is not to be reproduced, nor copied in whole or in part, nor loaned or otherwise communicated to any third party, nor used in any manner detrimental to the interests of Oil Pollution Services Limited, without its express consent. Acceptance of this drawing will be construed as an agreement to the above.

OIL POLLUTION SERVICES LTD.

OIL POLLUTION SERVICES Ltd.
 BUILDING 52,
 WEC,
 SILSOE,
 BEDFORDSHIRE,
 MK45 4HS
 COMPANY REG: SC308749.



TITLE	2ZLF SITE LAYOUT				
	DERBY WASH SITE				
CUSTOMER	2ZLF				
SCALE	NTS.				
DRAWN	SC	DATE	14.02.22	CHECKED	MO
JOB No.	1142	DRG. No.	01142-25	REV.	2

