

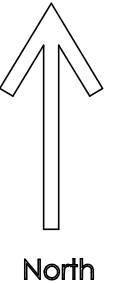


Site area is 7246m sq

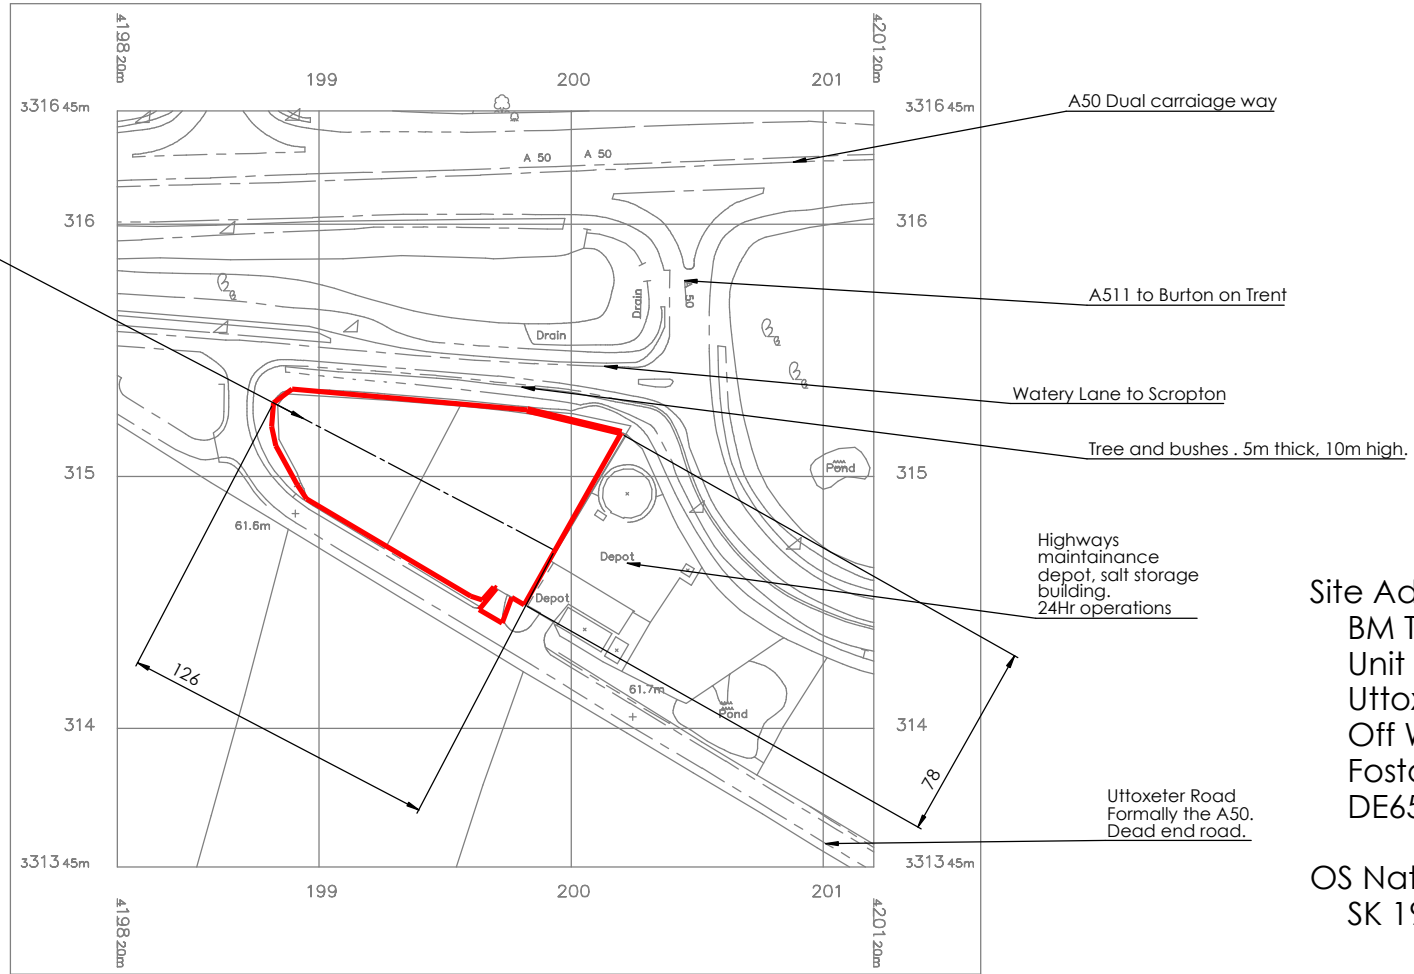

Site Address:
 BM Tech Ltd
 Unit 1
 Uttoxeter Road
 Off Watery Lane
 Foston
 DE65 5PX

OS National Grid reference:
 SK 19964 31505

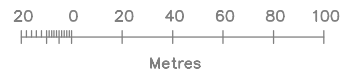

<p>STRICTLY PROPRIETARY AND CONFIDENTIAL</p>	<p>04 April 2023</p>	<p>BM Tech Limited</p>	<p>REV. 1 SHEET 1 OF 1</p>
<p>THE INFORMATION CONTAINED IN THIS DRAWING IS THE SOLE PROPERTY OF BM TECH LIMITED. ANY REPRODUCTION IN PART OR AS A WHOLE WITHOUT THE WRITTEN PERMISSION OF BM TECH LIMITED IS PROHIBITED.</p>	<p>DIMENSIONS ARE IN MILLIMETERS TOLERANCES: FRACTIONAL ± ANGULAR: MACH ± BEND ± TWO PLACE DECIMAL ± THREE PLACE DECIMAL ±</p>	<p>Plastic recycling operations at Foston site. EA Permit application April 2023</p> <p>Site location Red line boundary.</p>	
<p>SCALE DRAWING A2 1:1250</p>	<p>Contact Ben Morley ben@bm-tech.uk.com www.bmtechrecycling.com</p>		