








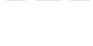
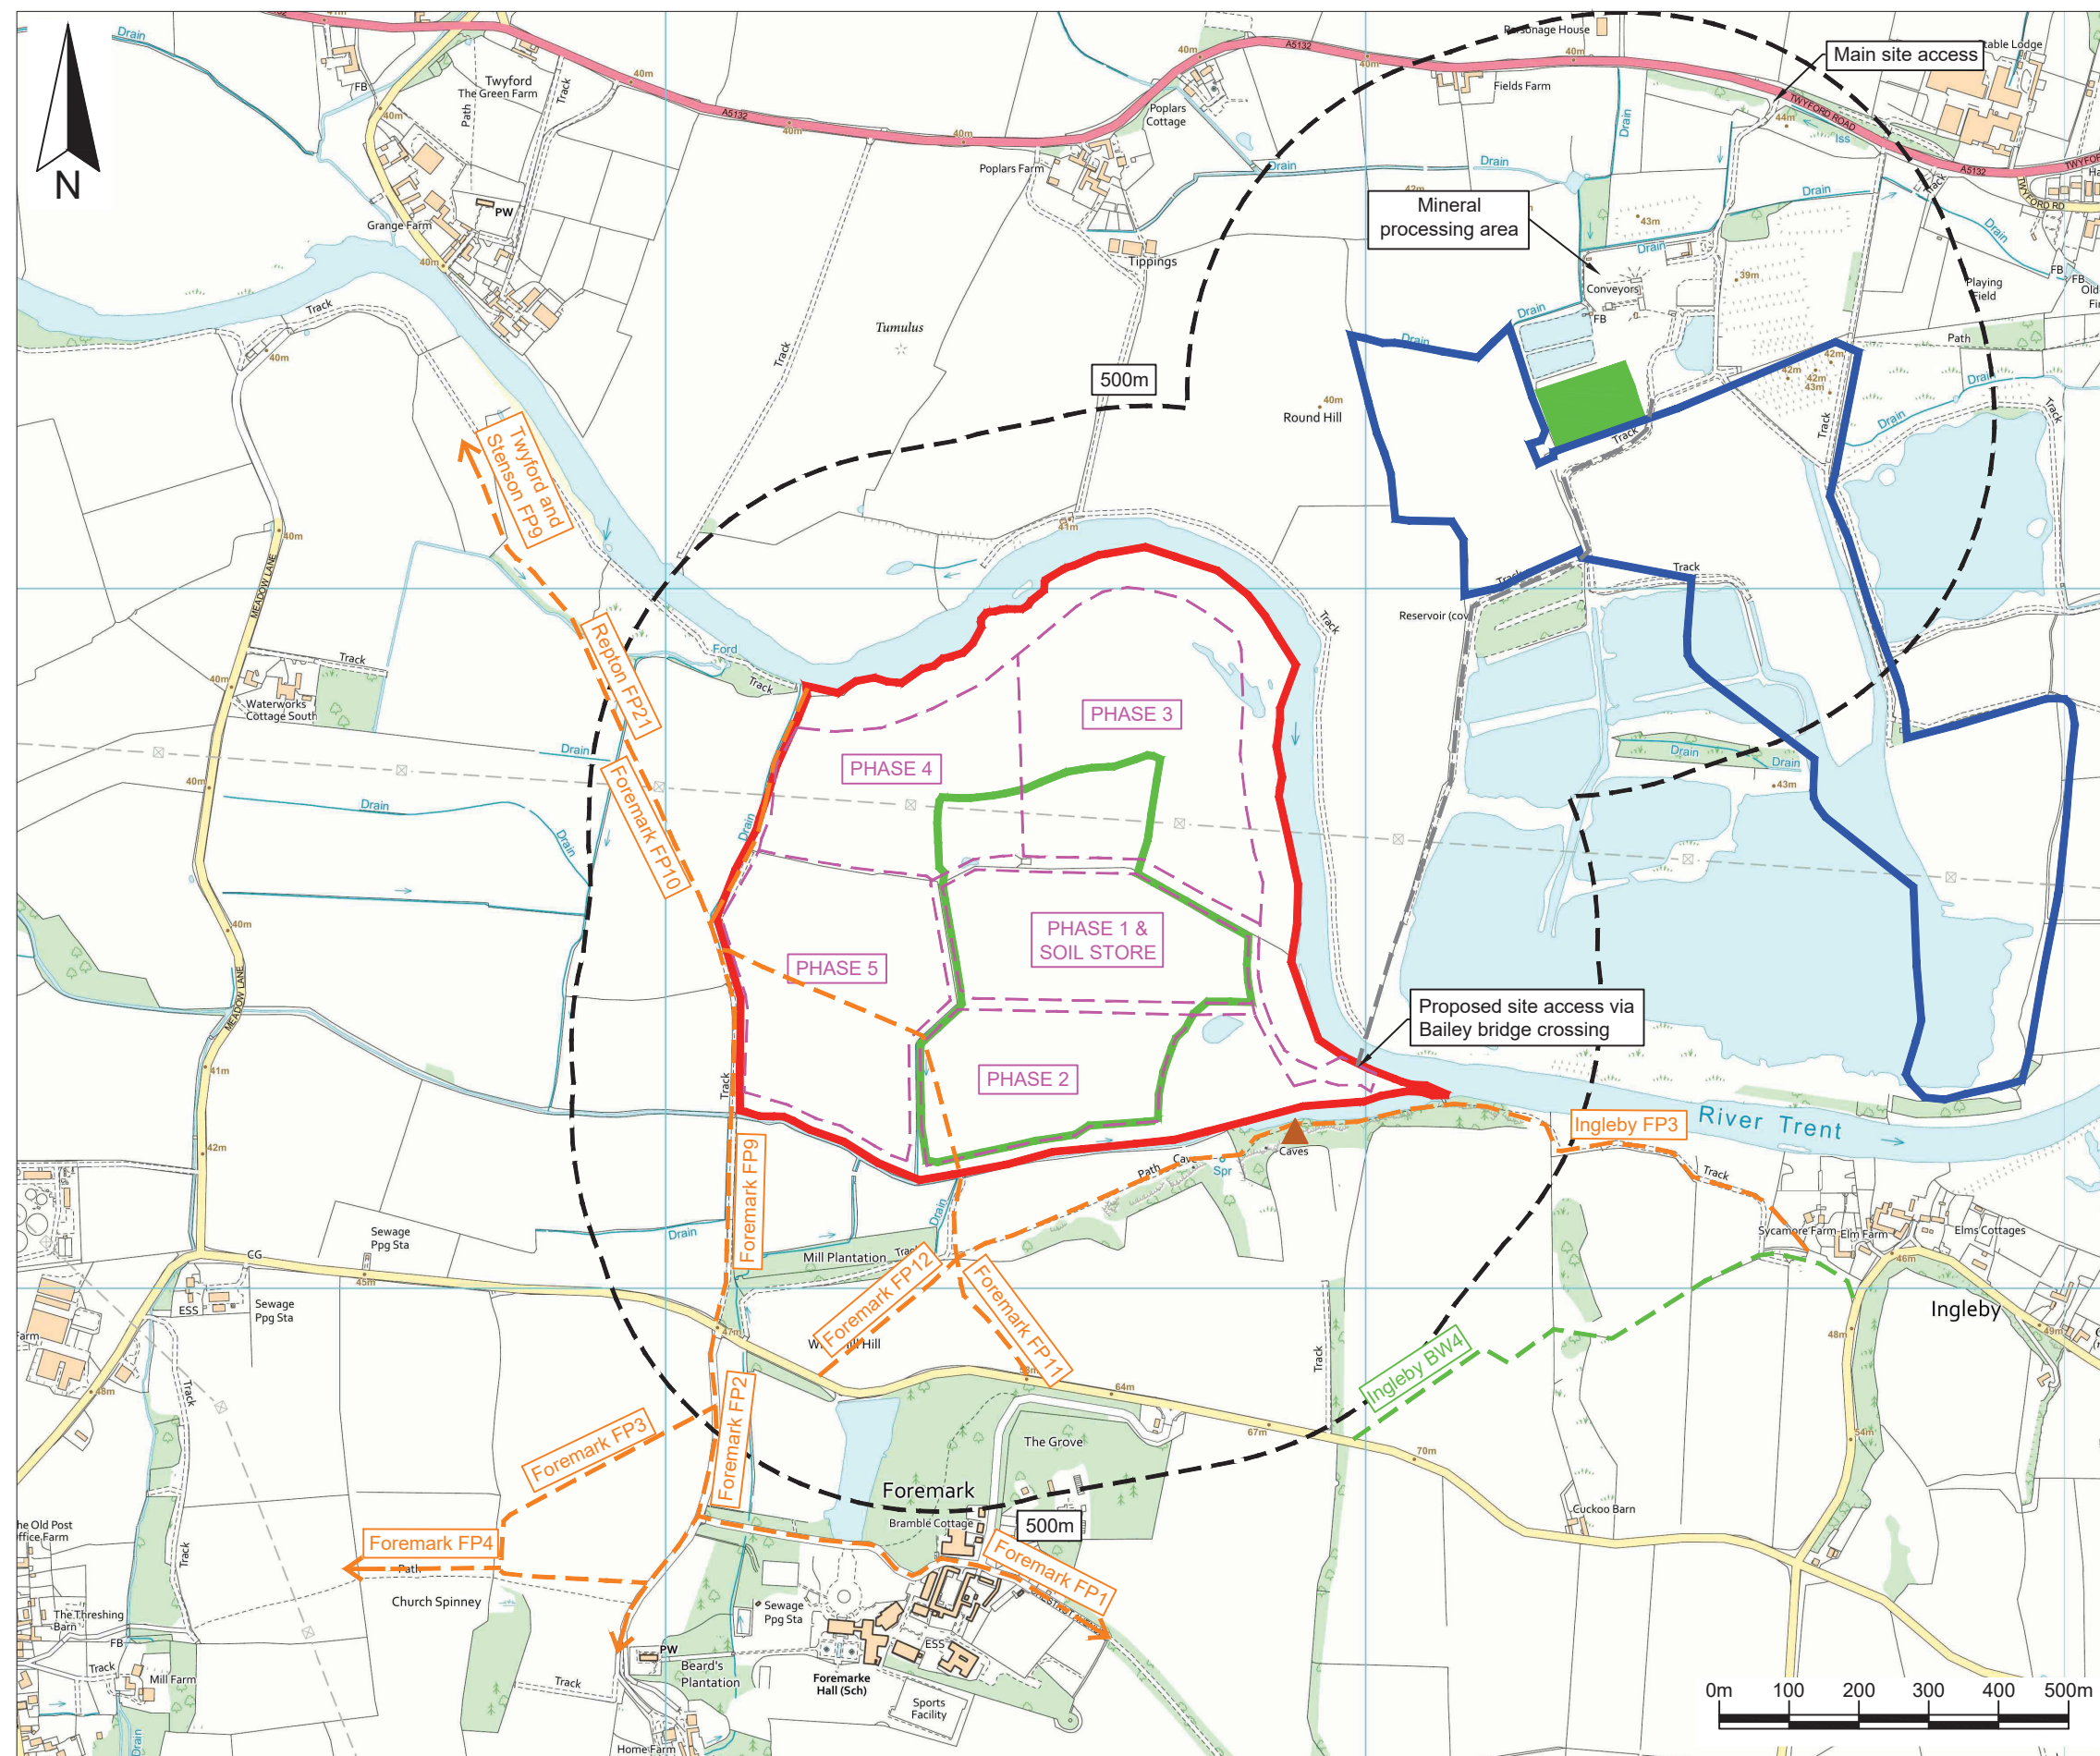


### Key / Notes

-  Boundary of Environmental Permit number EPR/FP3193SY
-  Boundary of planning permission reference CM9/1215/122
-  Approximate boundary of the site the subject of the Environmental Permit
-  Approximate boundary of the site the subject of the Environmental Permit exclusively for the storage and transfer of restoration materials
-  Phase boundaries
-  500m offset from the approximate boundary of the site the subject of the Environmental Permit application
-  Listed building within a 500m radius of the site.
-  Approximate routes of footpaths generally within 500m of the site
-  Approximate route of a bridleway
-  Site haul road



Rev	Final	KR	NCW	GT	19/07/22
	Status	Drn	App	Chk	Date

Site: SWARKESTONE QUARRY



Title: The site and surrounding area

Figure ESSD 2 | Scale: 1:10,000@A3

Drawing Ref: TAR/SW/06-22/23222

Reproduced scale mapping by permission of Ordnance Survey on behalf of The Controller of Her Majesty's Stationery Office. © Crown copyright 2006. All rights reserved. Licence number 100017818.

**MJCA** Badesley Colliery Offices,  
Main Road, Baxterley, Atherstone,  
Warwickshire, CV9 2LE.  
Telephone : 01827 717891  
Technical advisers on environmental issues Fax : 01827 718507