


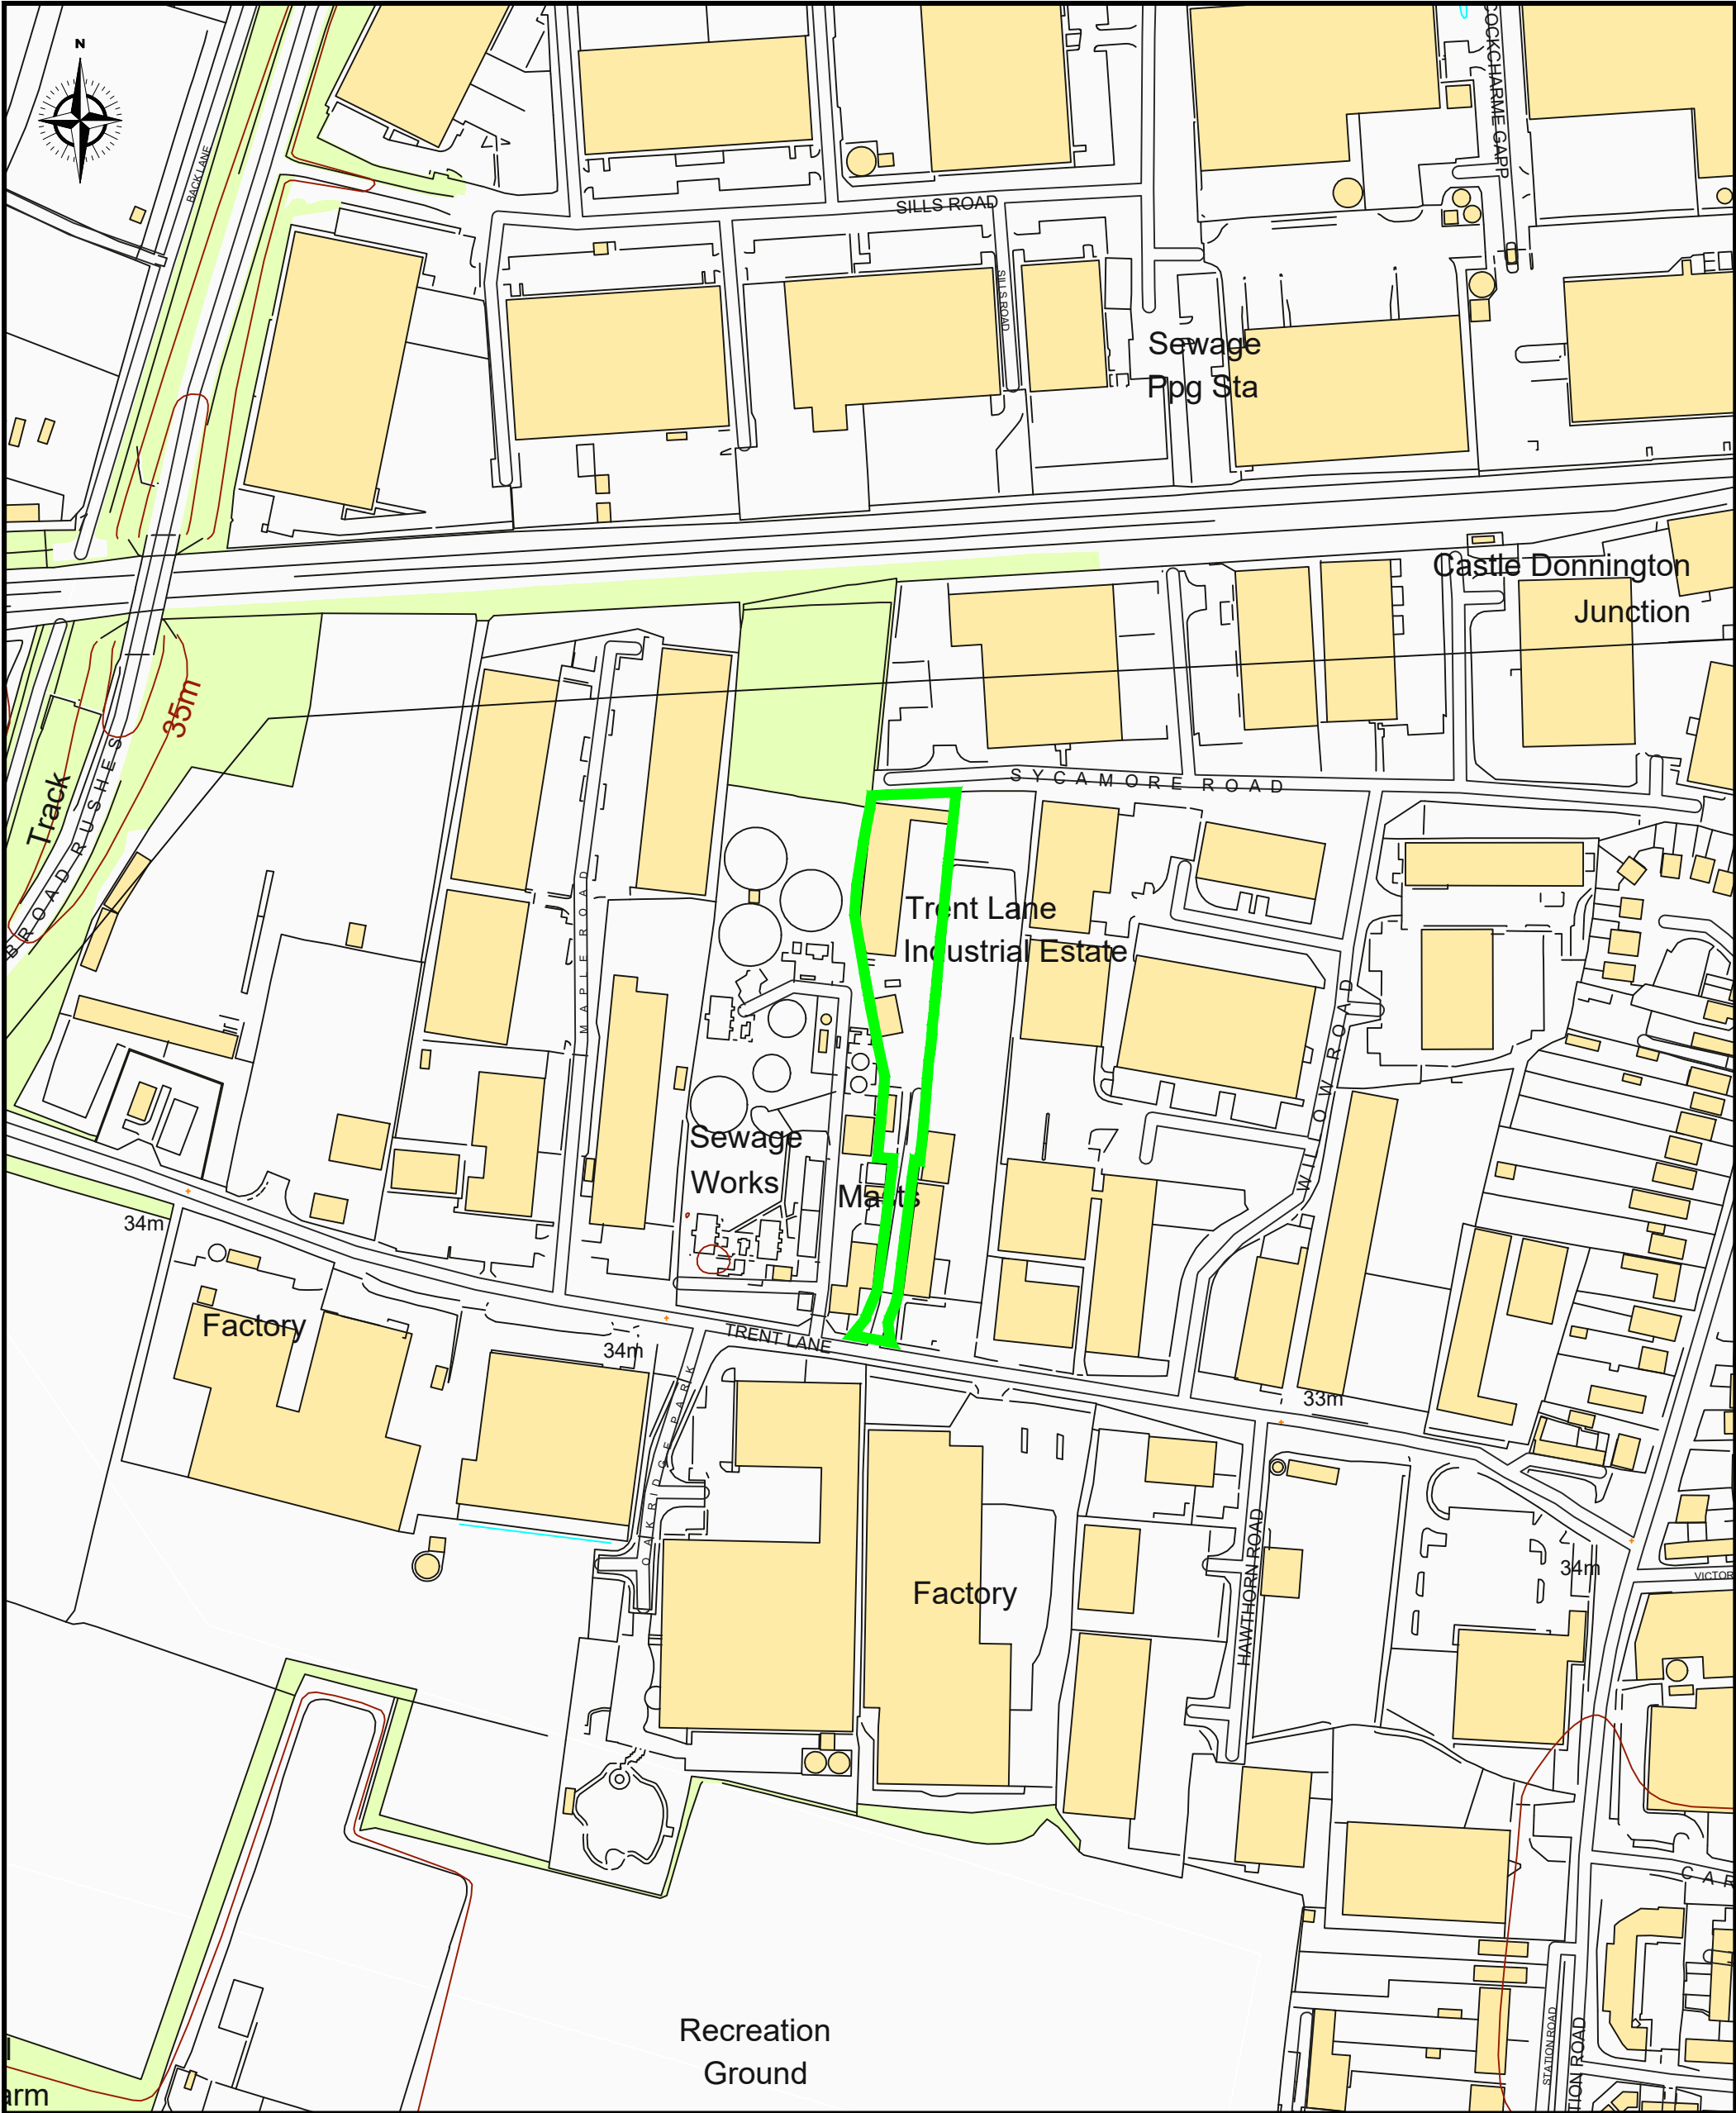

Notes 1. Reproduced from the Ordnance Survey Map with the permission of the Controller of His Majesty's Stationary Office, Crown Copyright and Database Rights 2024 Ordnance Survey AC0000808122/100004910.	Site Location		080m200 Metres 1:2500			
	suez Darwen Resource Recovery Park, Lower Eccleshill Road, Darwen, BB3 0RP Tel:(01254)819700, Fax:(01254)819749, Email: richard.bisset@suez.com	Site Castle Donnington	Scale 1:2500 @ A3	Drawn by JA	Rev	subject
Title Site Location Plan		Date February 2025				
		Drawing Ref CaD-LOC-0225-01	Checked by EC			