




GROUND LEVEL PLAN (PLAN OF EQUIPMENT)

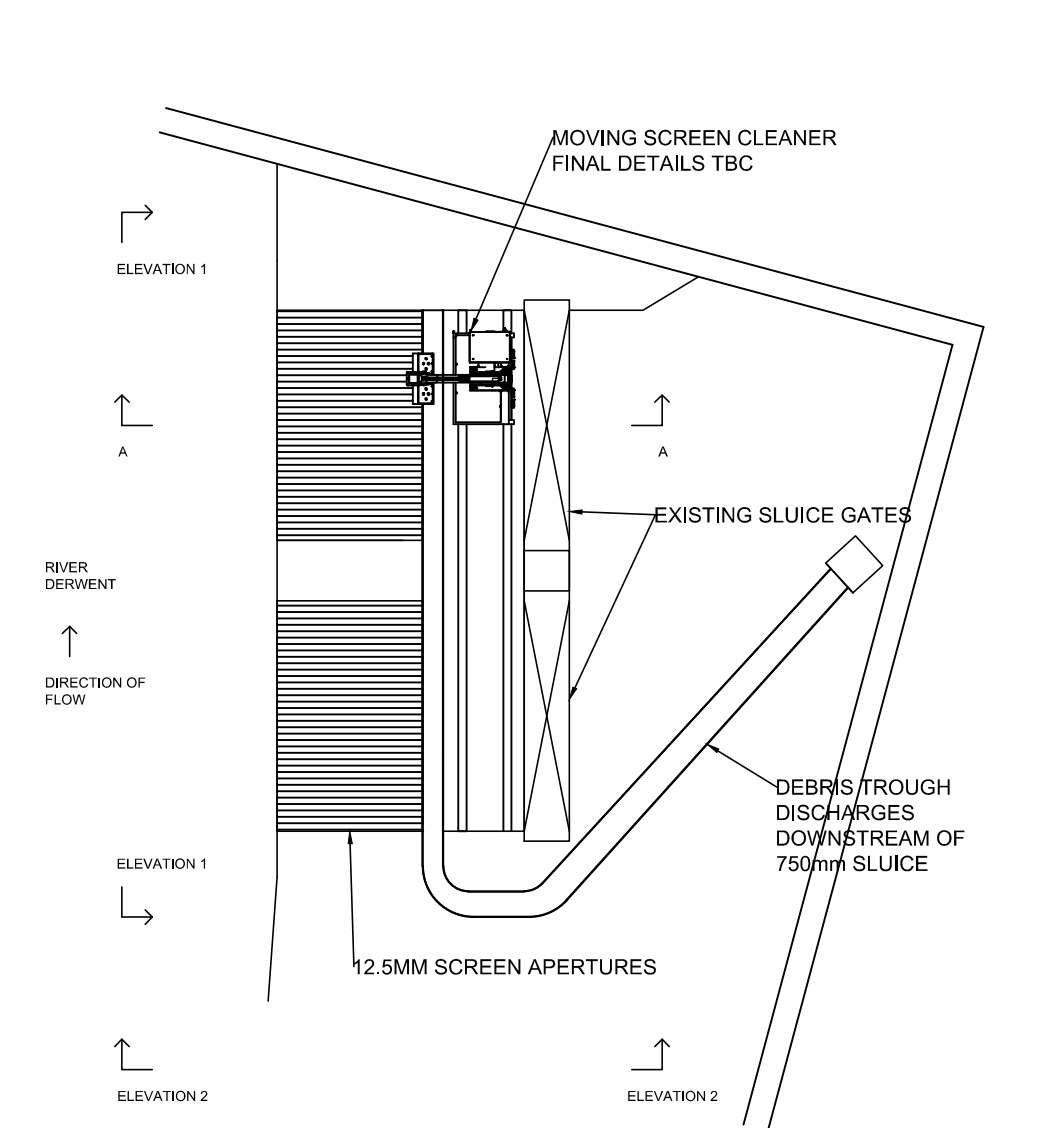


SUBSTRUCTURE PLAN

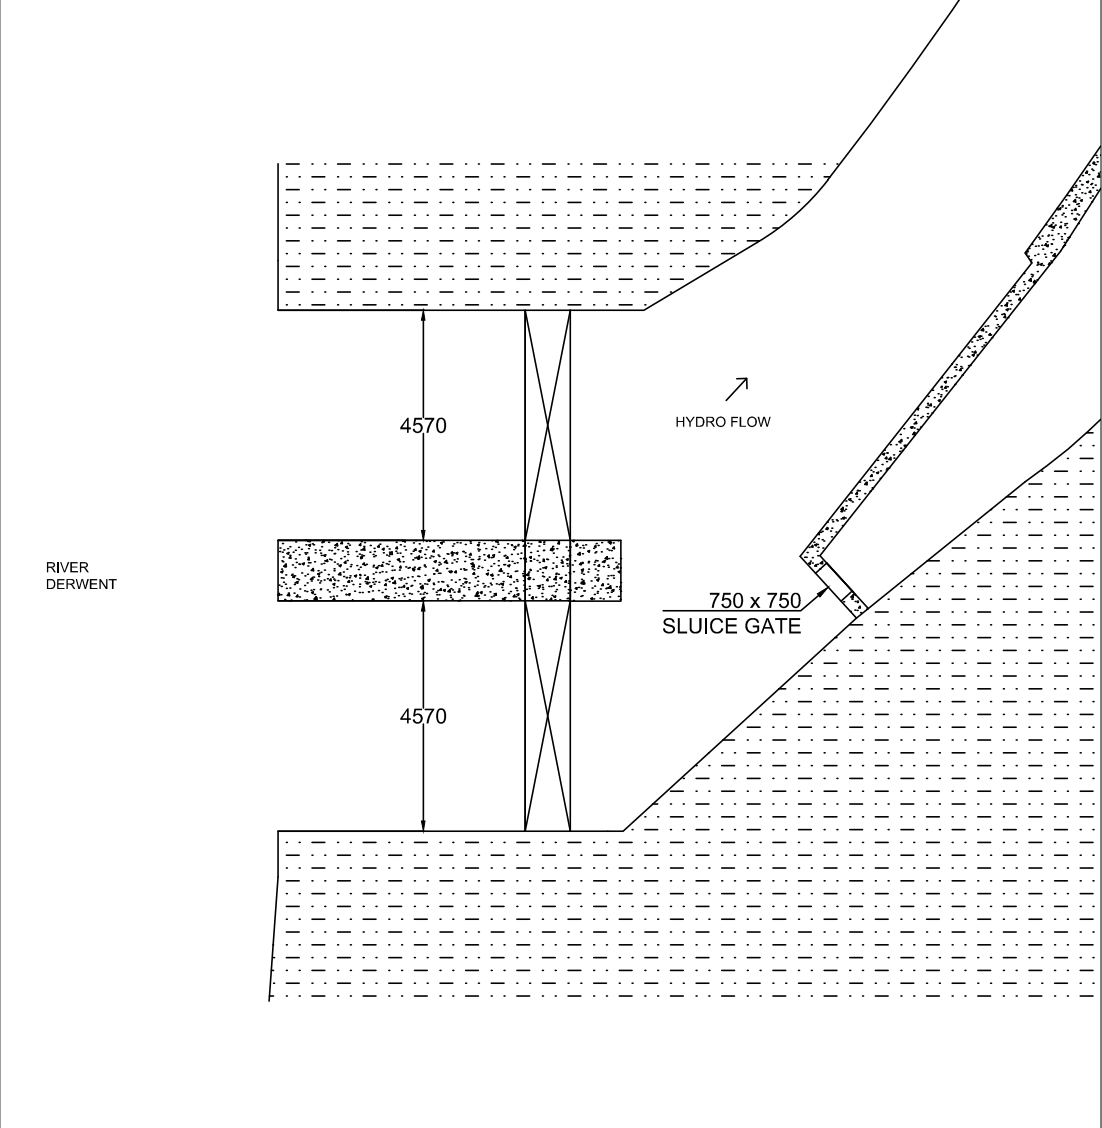


ELEVATION 1 (NORTH EAST: UPSTREAM)

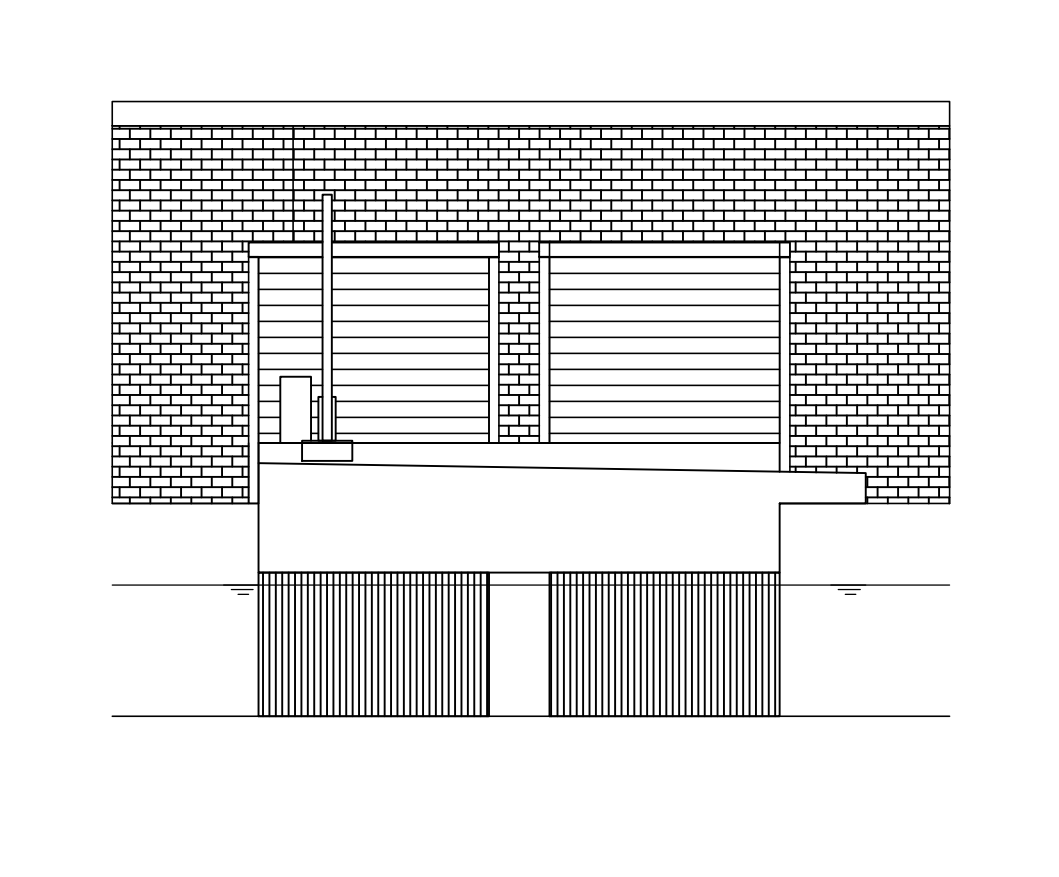

SECTION A-A

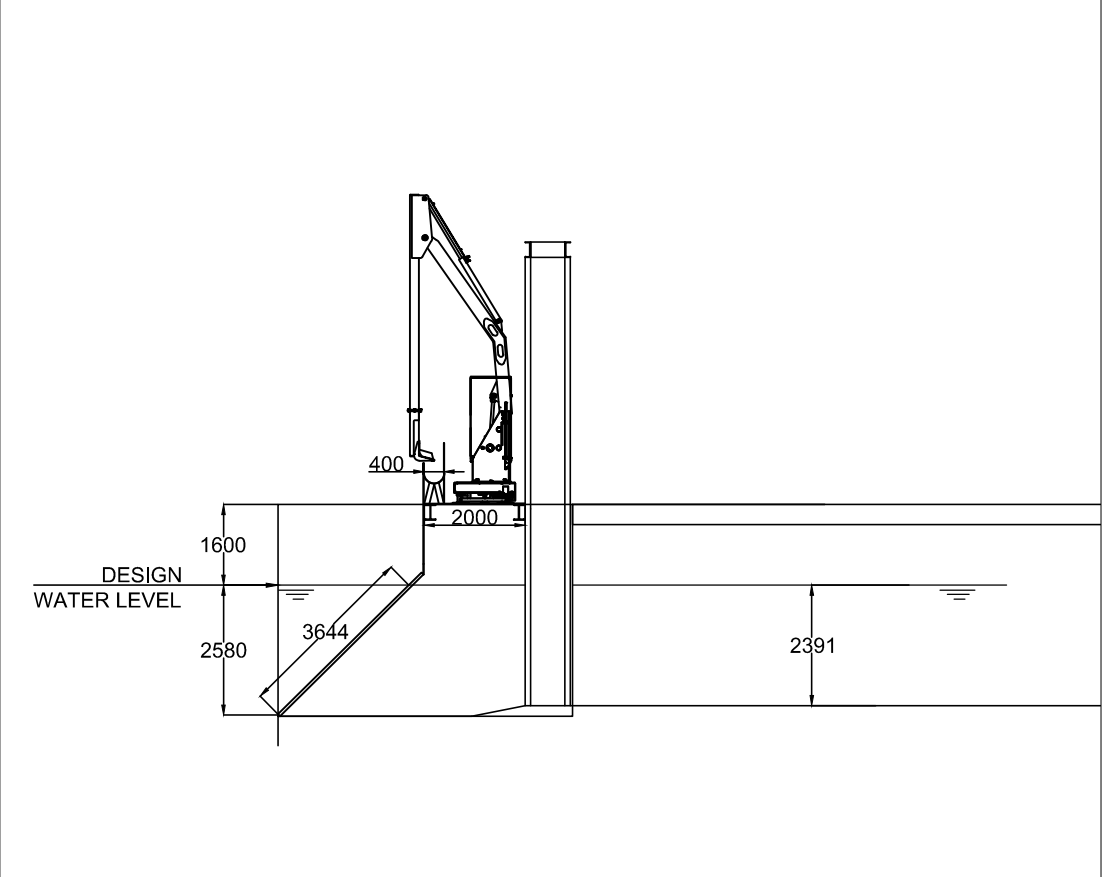

ELEVATION 2 (NORTH WEST)

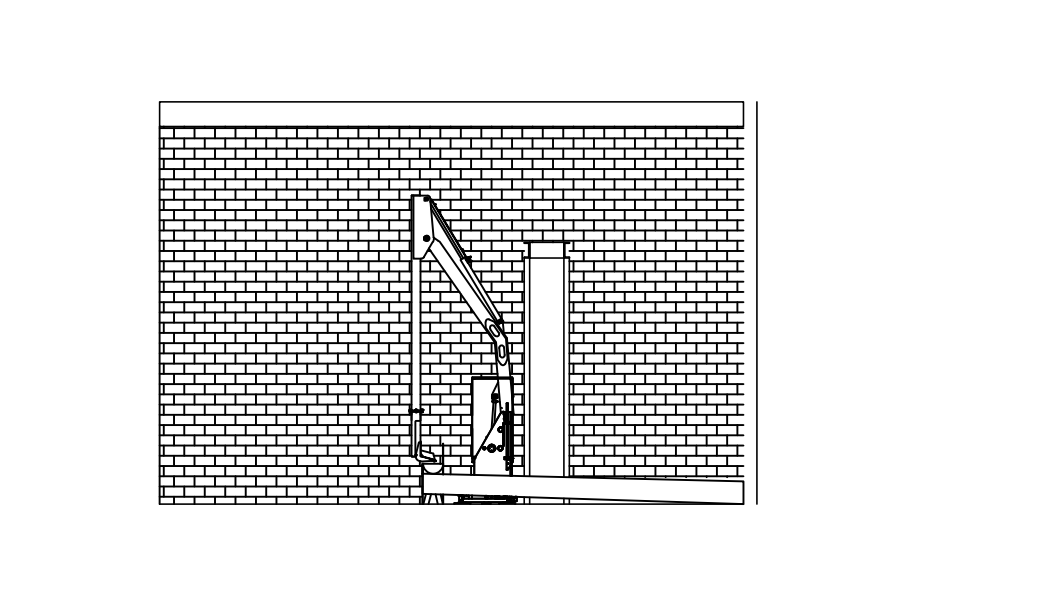


AMBERGATE HYDRO: INTAKE


Drawn By: D Needle
 Checked by : Jon Needle
 Date:11/03/2022
 Version: 1.0
 Scale: 1:150 at A3

Derwent Hydroelectric Power Limited
 01773 821 944 / info@derwent-hydro.co.uk / www.derwent-hydro.co.uk

PLAN

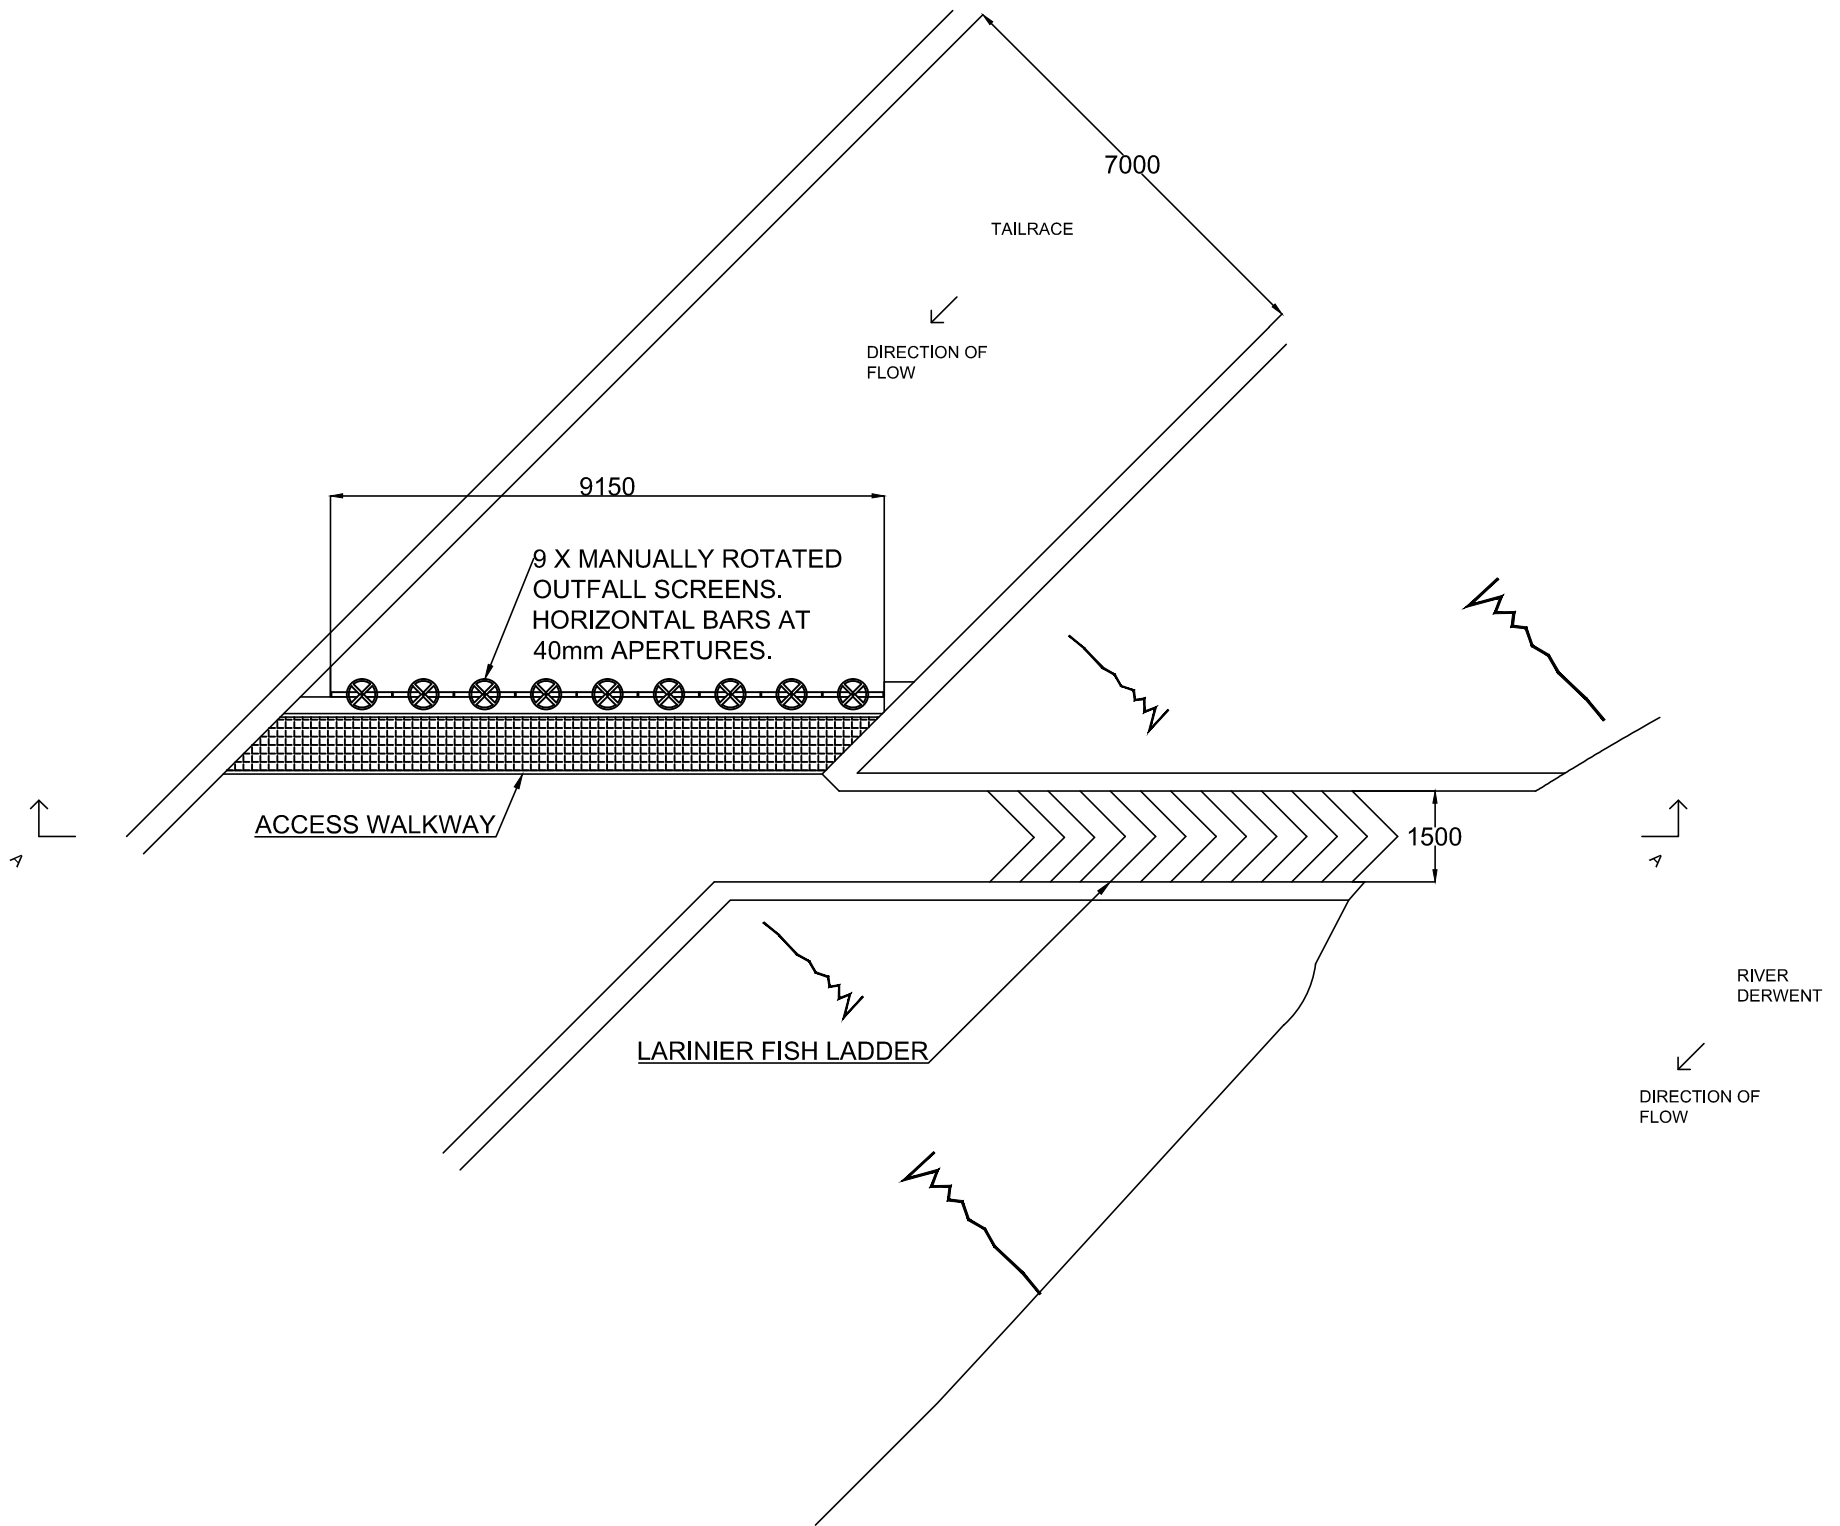


SECTION A-A

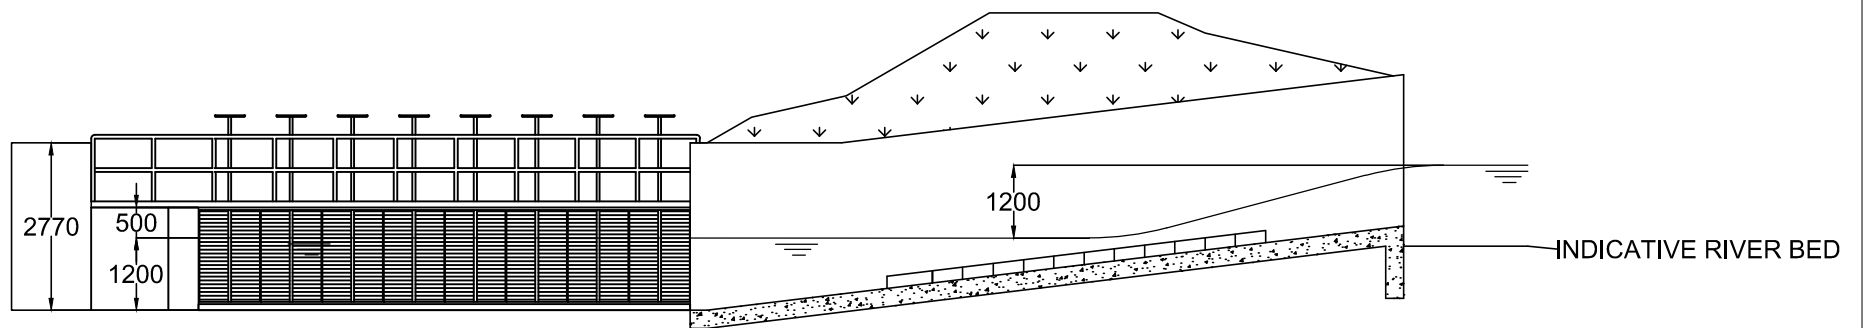


AMBERGATE HYDRO: OUTFALL


Drawn By: D Needle
Checked by : Jon Needle
Date: 11/03/2022
Version: 1.0
Scale: 1:125 at A3

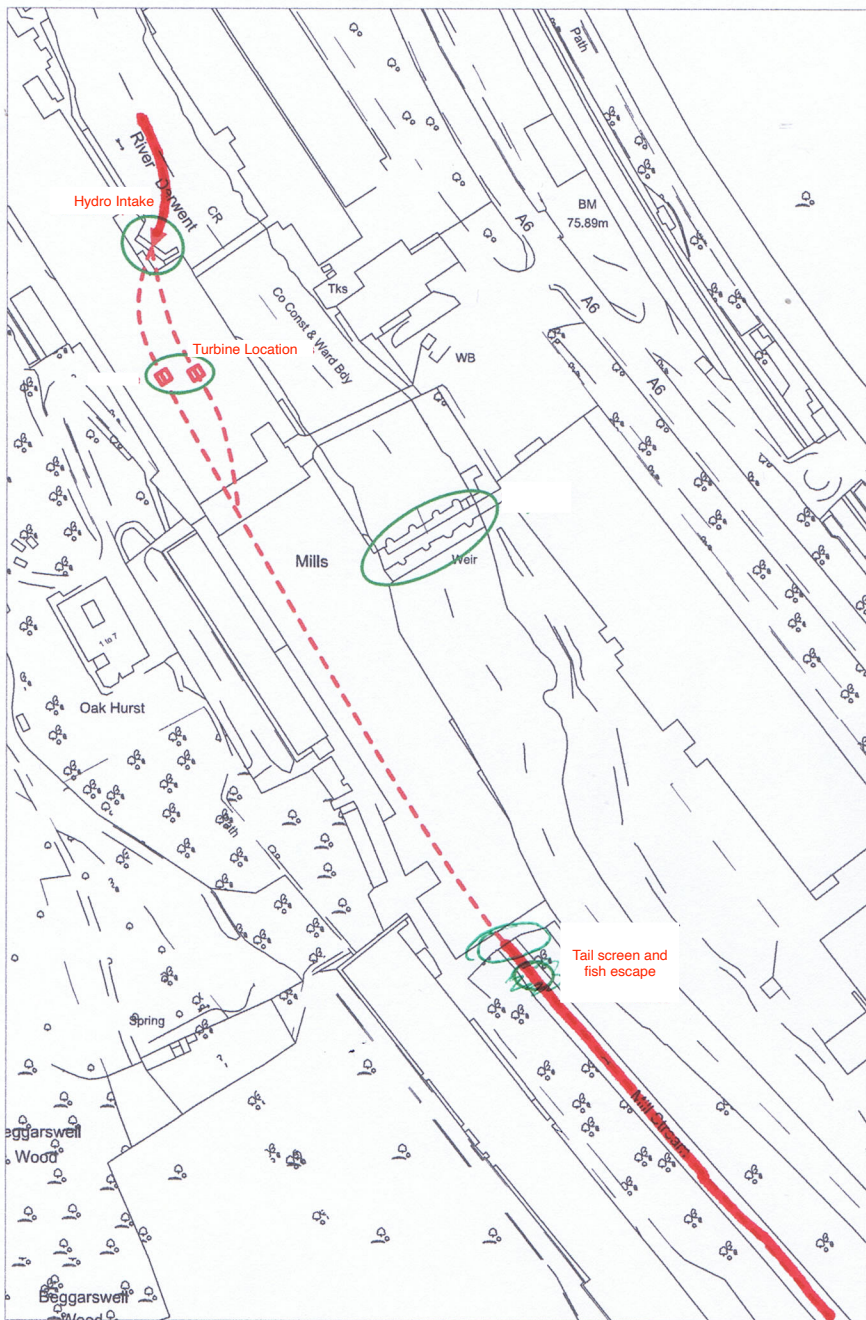

1 Plan showing Intake to tail race
Scale: 1:1250

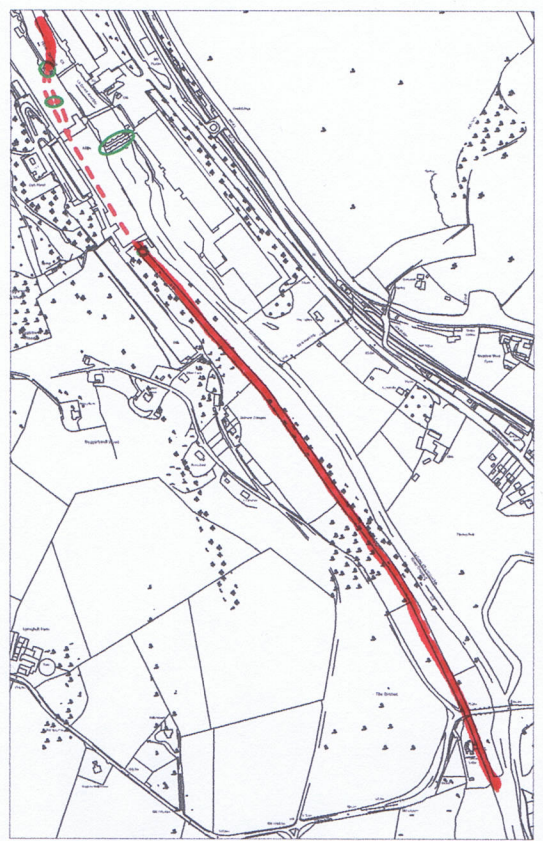

3 Plan showing extent of system
Scale: 1:5000

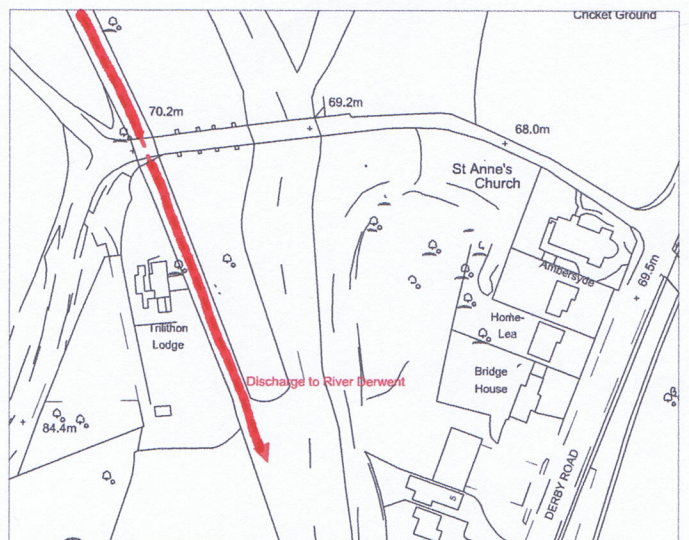

2 Plan showing confluence to River Derwent
Scale: 1:1250