


## Section 13

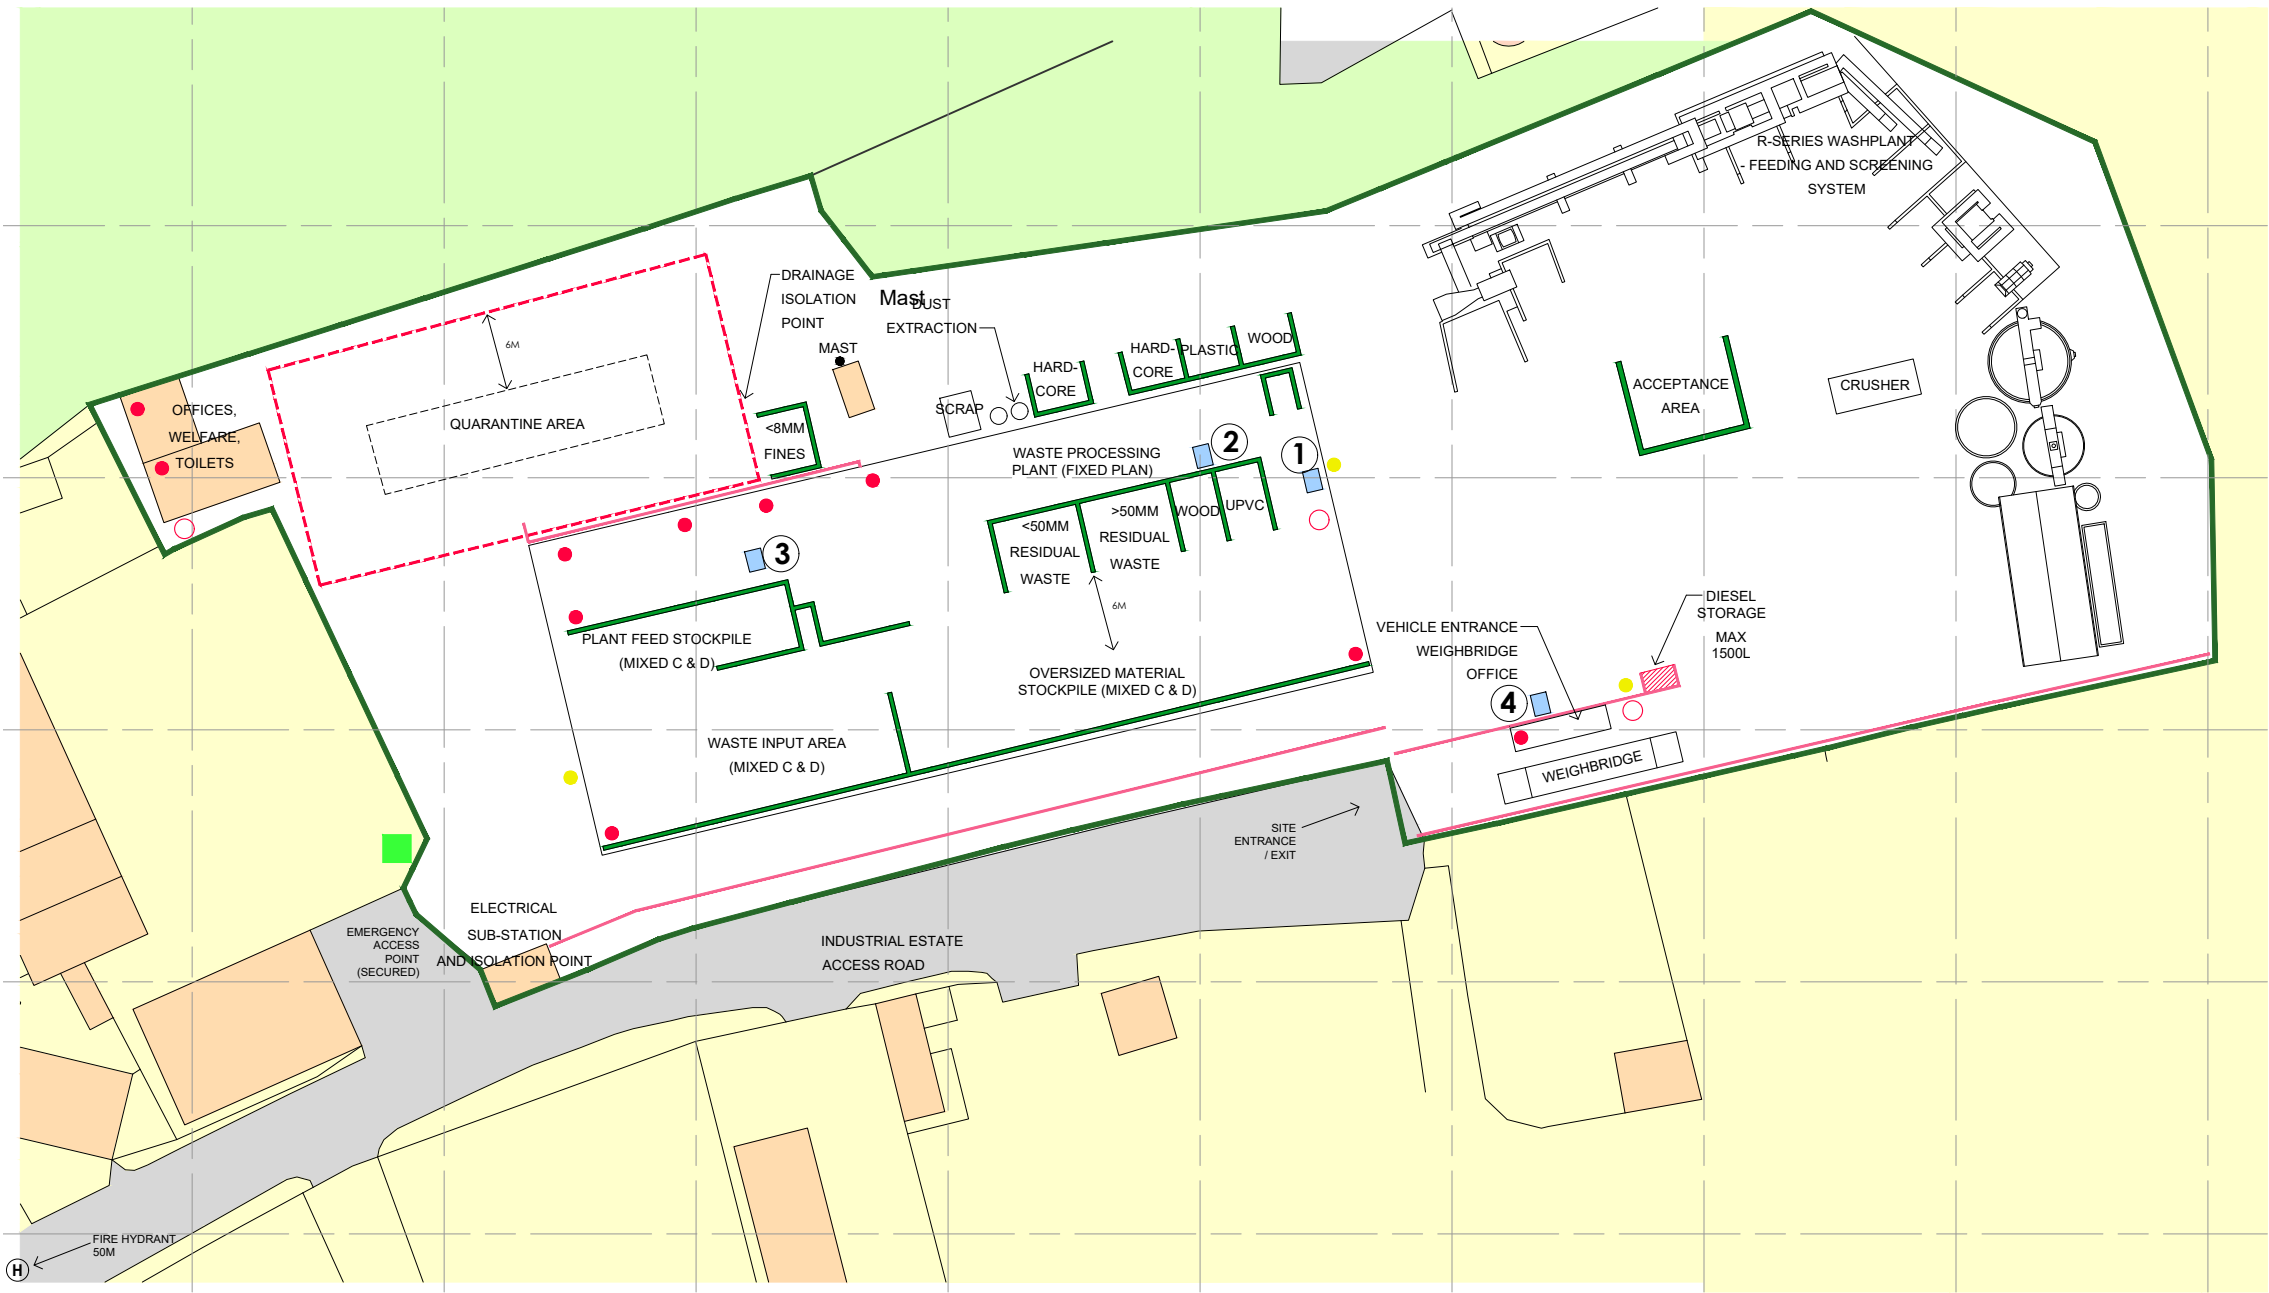




NOTES

DRAWING IS A SITE SCHEMATIC

ANY ANOMALIES ON THIS DRAWING SHOULD BE BROUGHT TO THE ATTENTION OF OLIVE COMPLIANCE

ORDNANCE SURVEY, (C) CROWN COPYRIGHT 2024. ALL RIGHTS RESERVED.  
LICENCE NUMBER 100022432

- LEGEND
- PERMIT BOUNDARY
  - QUARANTINE AREA
  - SPILL KIT
  - FIRE EXTINGUISHER
  - FIRE HOSE
  - EXTERNAL HYDRANT
  - FIRE ASSEMBLY POINT LOCATION
  - CONCRETE BLOCK / BARRIER DEMARCATION
  - CONCRETE PANEL / BLOCK WALL
- 
- 1 WEEE QUARANTINE
  - 2 BATTERY QUARANTINE
  - 3 ASBESTOS QUARANTINE
  - 4 GAS CYLINDER QUARANTINE

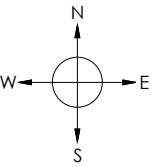

SITE REMONDIS WEST LINE INDUSTRIAL ESTATE, BIRTLEY, CHESTER LE STREET, COUNTY DURHAM, DH2 1AU	
PROJECT EA Permit Application	
DRAWING TITLE SITE LAYOUT PLAN	
DRAWING NUMBER 003	REVISION 0
SCALE 1:750 @ A3	DATE 03.06.24

