


25/06/2024
 \sr.local\eu\offices\UK\Cambridge\Admin\New Projects\0416_BRISTOL\416.063972.00001_Max_Recycling_EP_Var\Tech\EMPC\Dwg\Wking\416.063972.00001.013.FPP1_2_Fire_Prevention_Plan.dwg

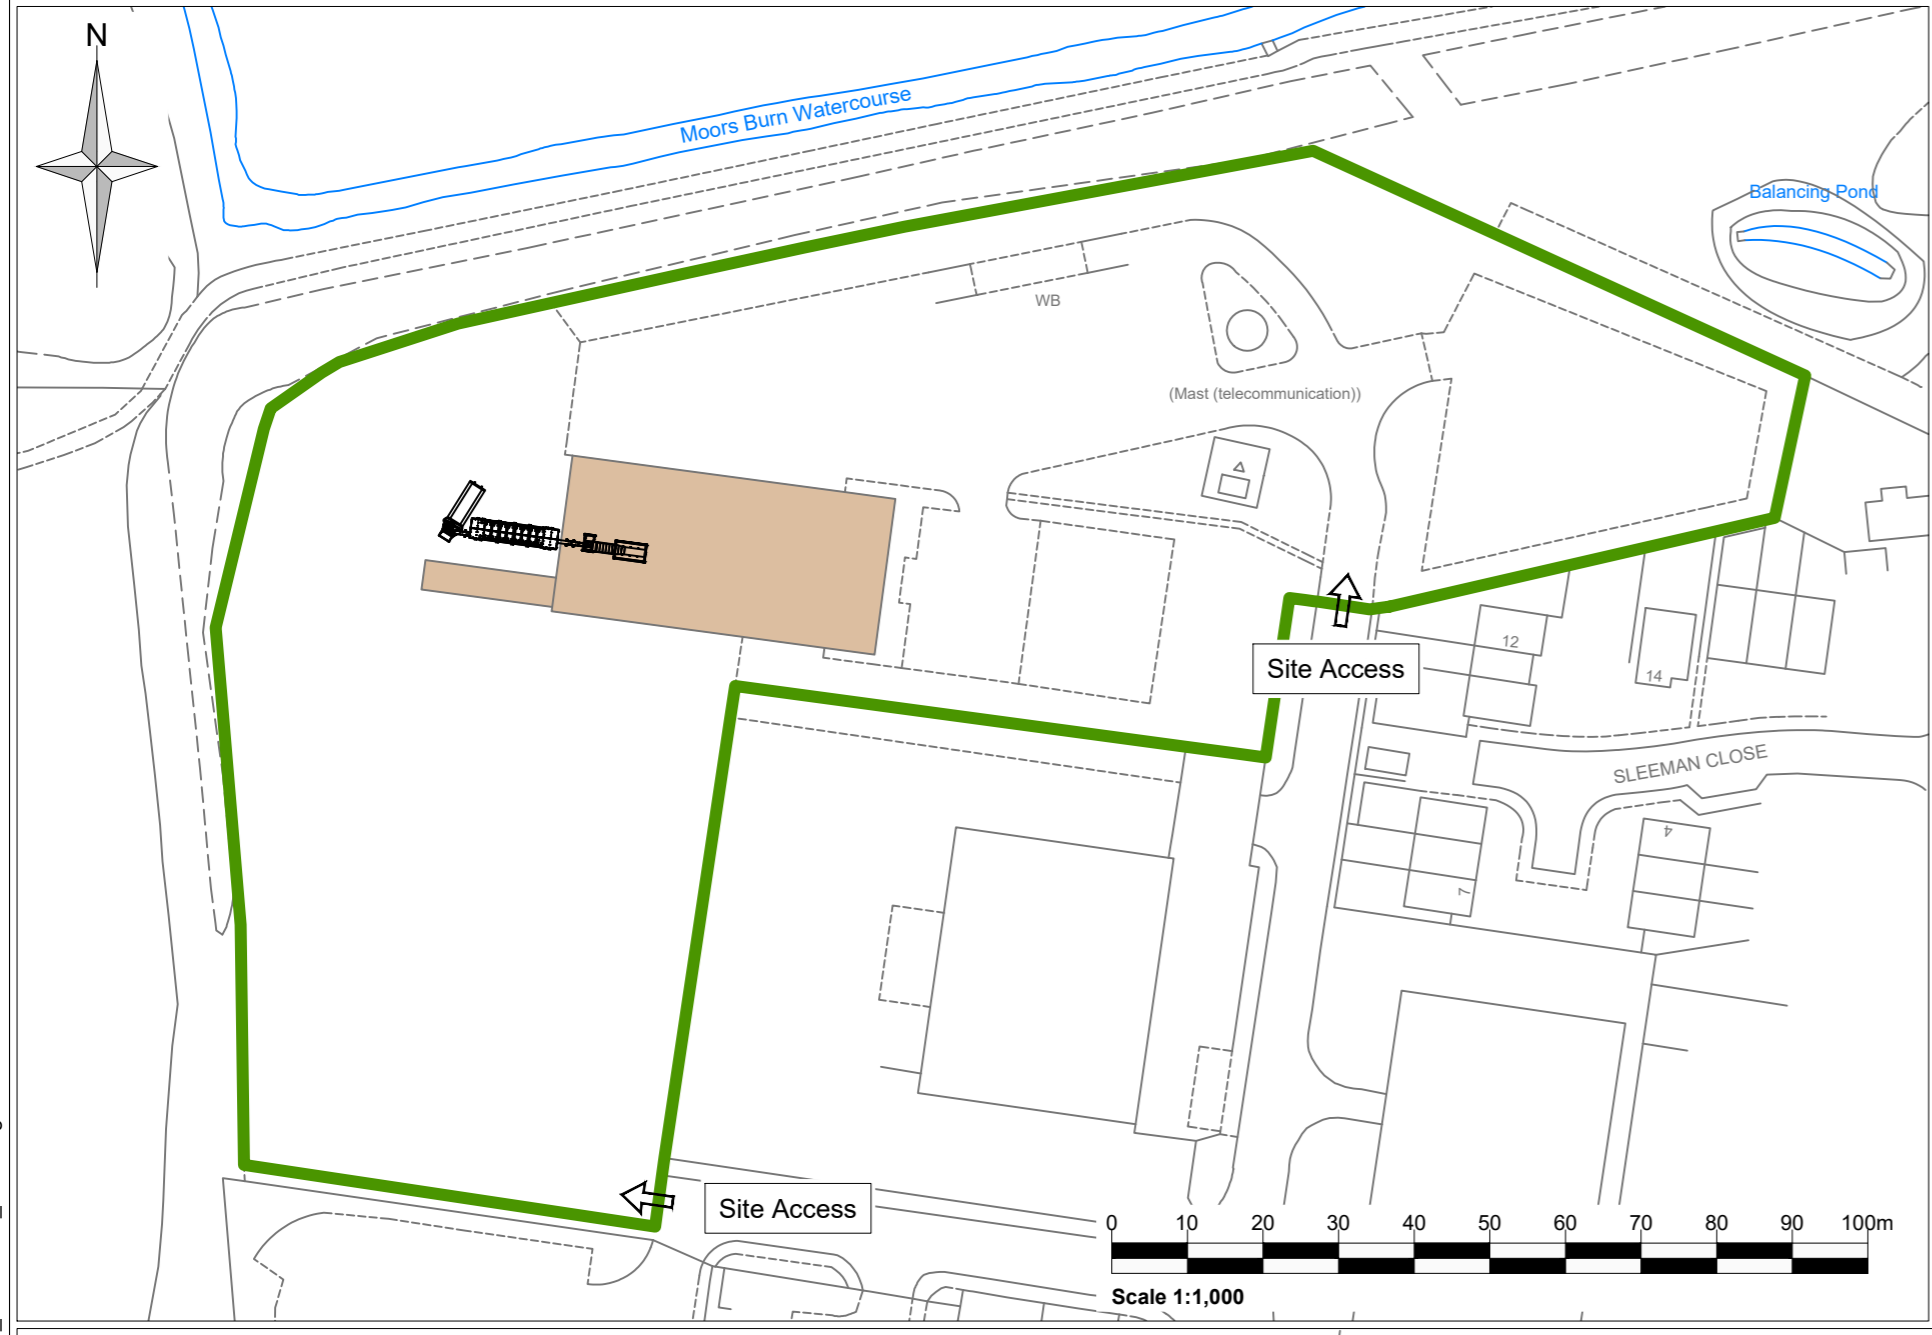

Legend:

	Environmental Permit Boundary
	Building
	Leggio Bay Wall
	Waste Storage Bay
	Quarantine Area
	Mobile Plant Storage
	Fire Extinguishers
	Fire Hose
	Spill Kit



Rev	Amendments	Date	By	Chk	Auth
2	Amendments to bulk loading system	06/24	TS	GA	GA
1	Minor layout corrections	05/24	TS	GA	GA



www.slrconsulting.com

Client
 Advetec Holding Ltd

Project
 Max Recycle
 Environmental Permit Variation Application

Figure Title
 Fire Prevention Plan

Scale See Drawing @ A2	SLR Project No. 416.063972.00001		
Designed GA	Drawn TS	Checked GA	Authorised
Date May 2024	Date May 20204	Date May 2024	Date
Figure Number FPP1	Rev. 2		