


Asphalt Recycling Facility, Coxhoe Quarry - Site Location Plan

Tarmac Trading Limited
May 2025
Drawing Ref. TM-CH-0064-DW01

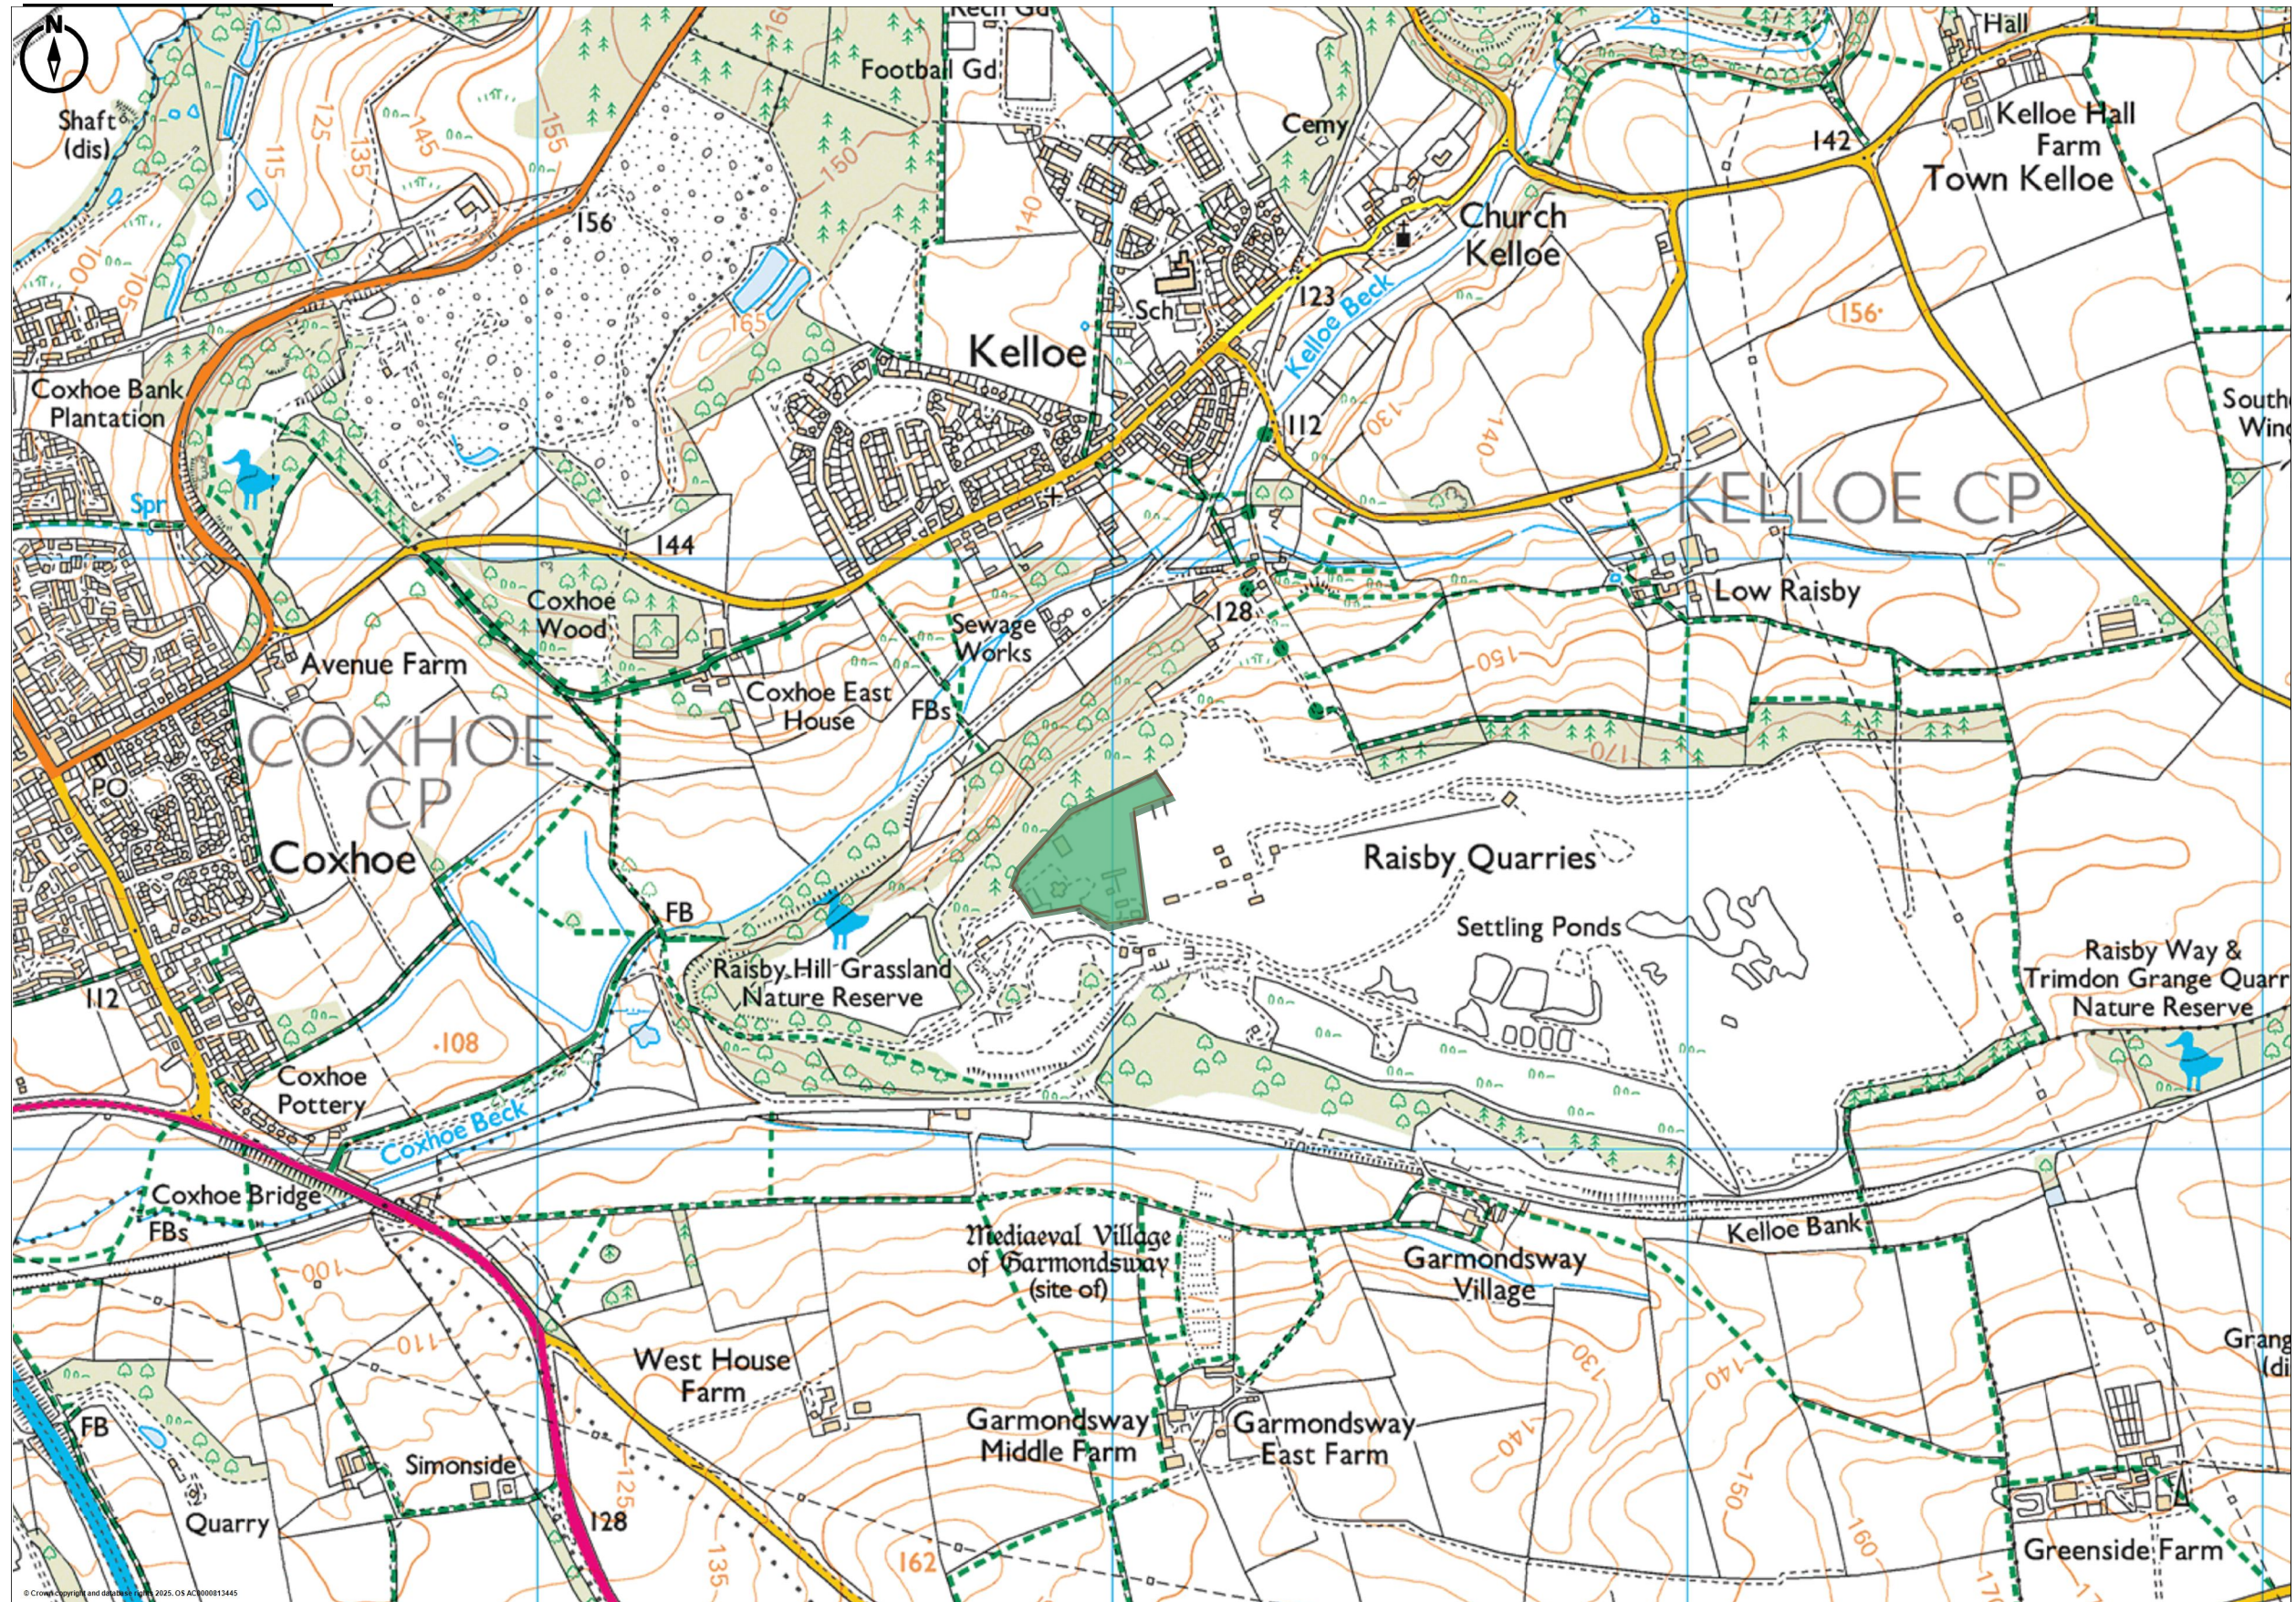

Promap
LANDMARK INFORMATION

© Crown copyright and database rights 2025. OS AC0000813445
Plotted Scale - 1:12500. Paper Size - A3

Key
Environmental Permit Boundary