


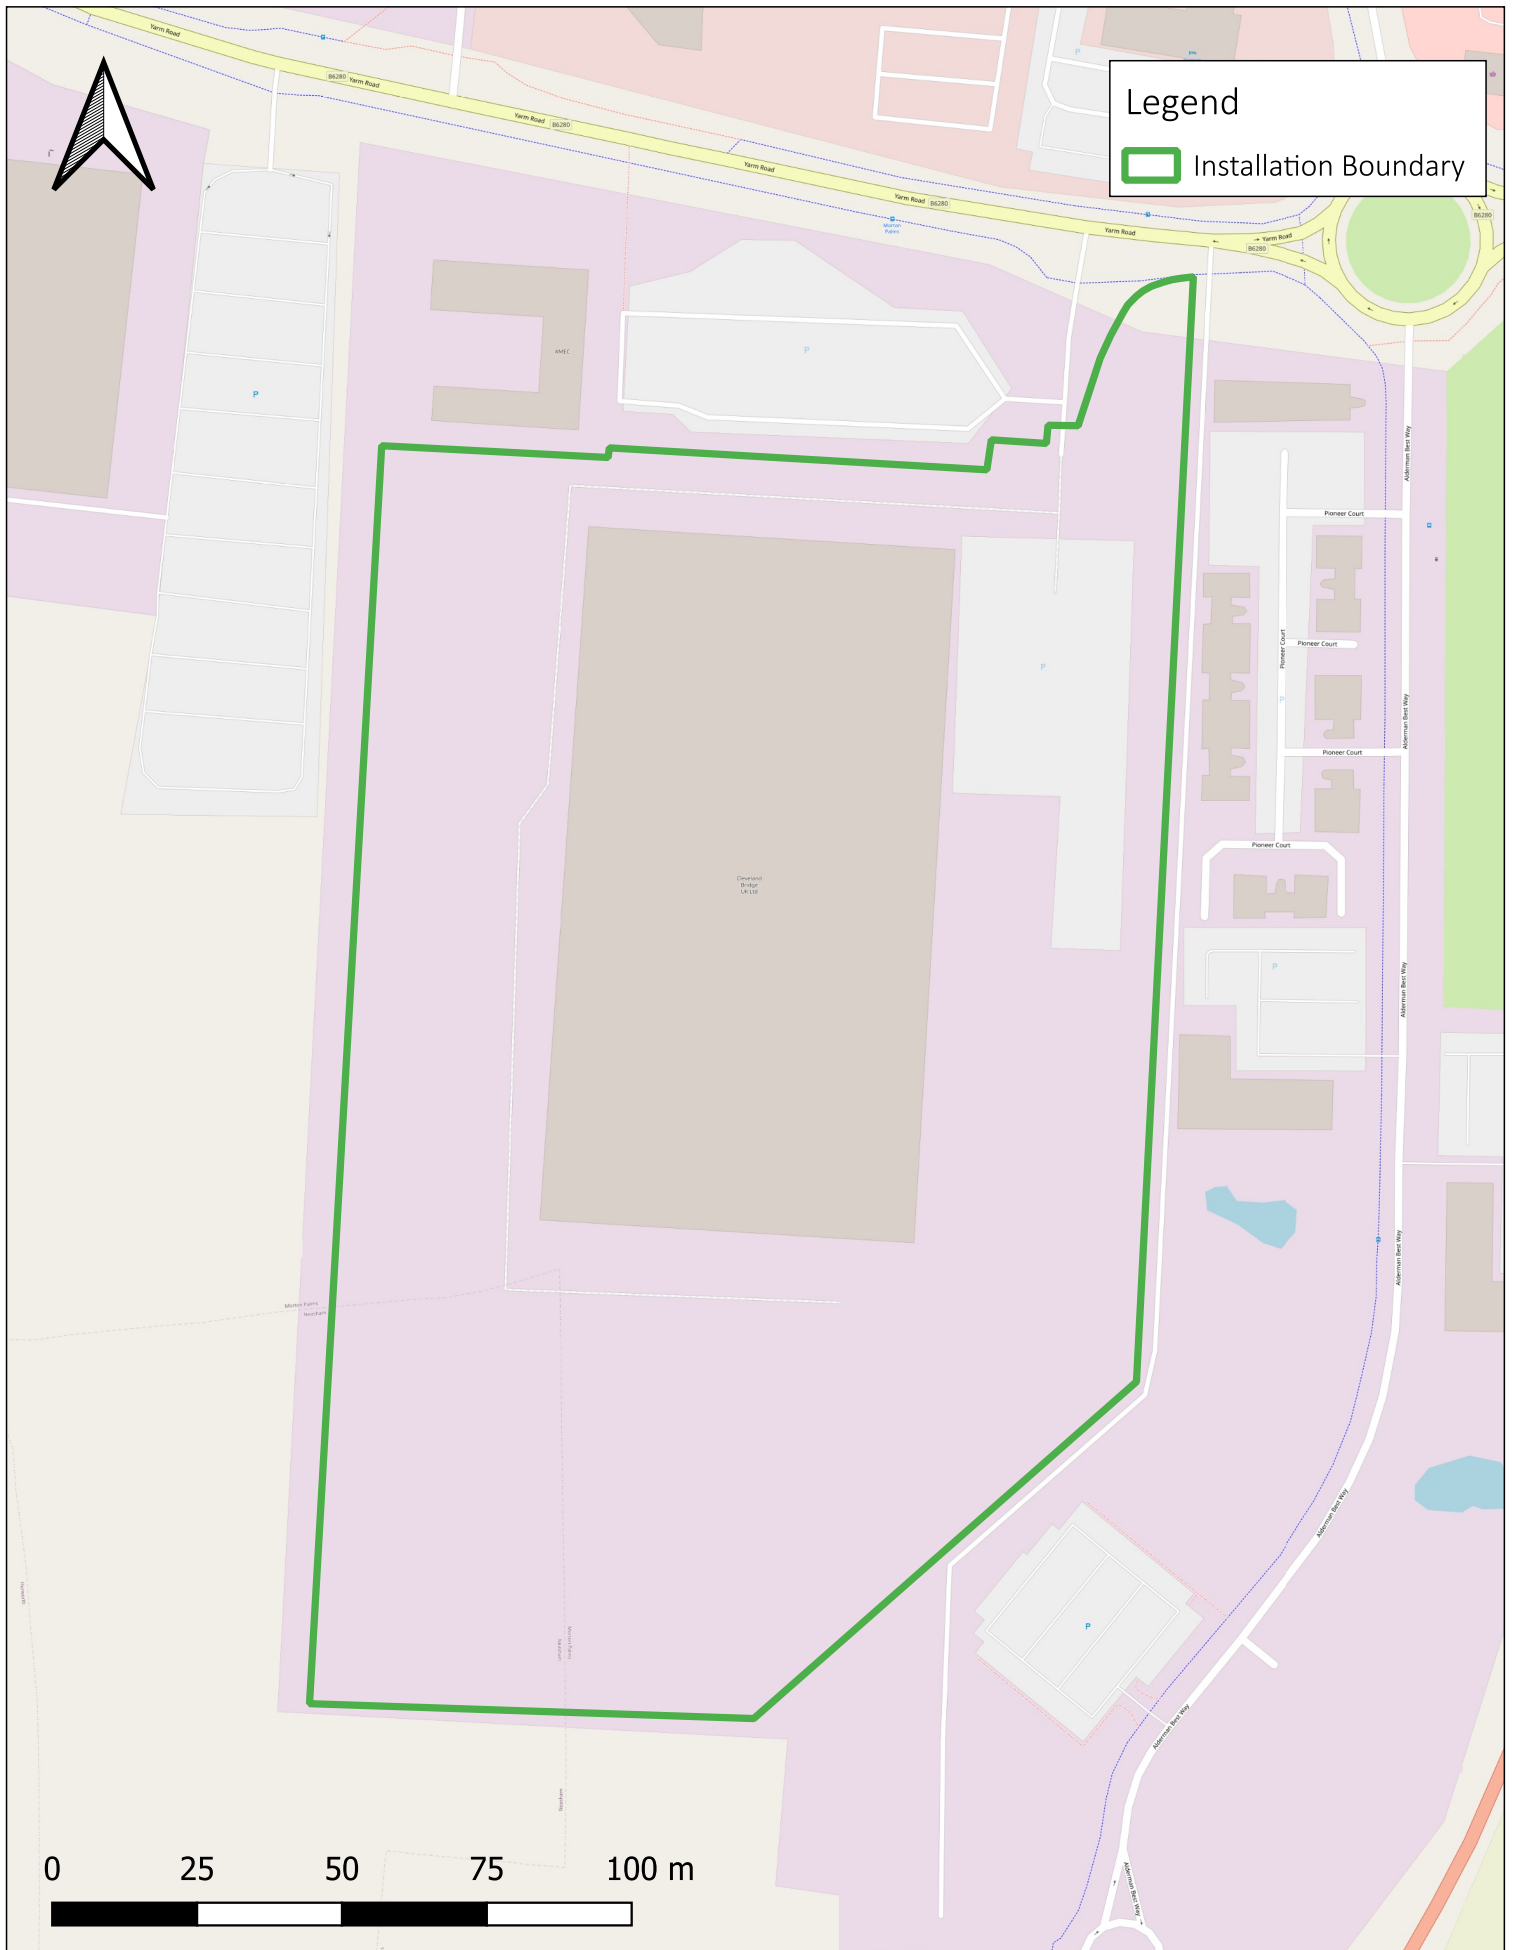

Project Number: SOL_25_P050_PYR
 Map Title: Installation Boundary
 Date: 13/11/2025
 Drawn by: RM
 Checked by: EH

Site Address:
 Endolys Ltd
 Yarm Road,
 Darlington,
 DL1 4DE

1. Do not scale off this drawing
2. All dimensions to be confirmed on site
3. This drawing is copyright of Sol Environment Ltd
4. This drawing is to be read in conjunction with relevant consultant drawings and specifications
5. QMS Reference: QMS_7.5.39_TEM - Template - GIS Drawing - Horizontal v1