



NOTES:

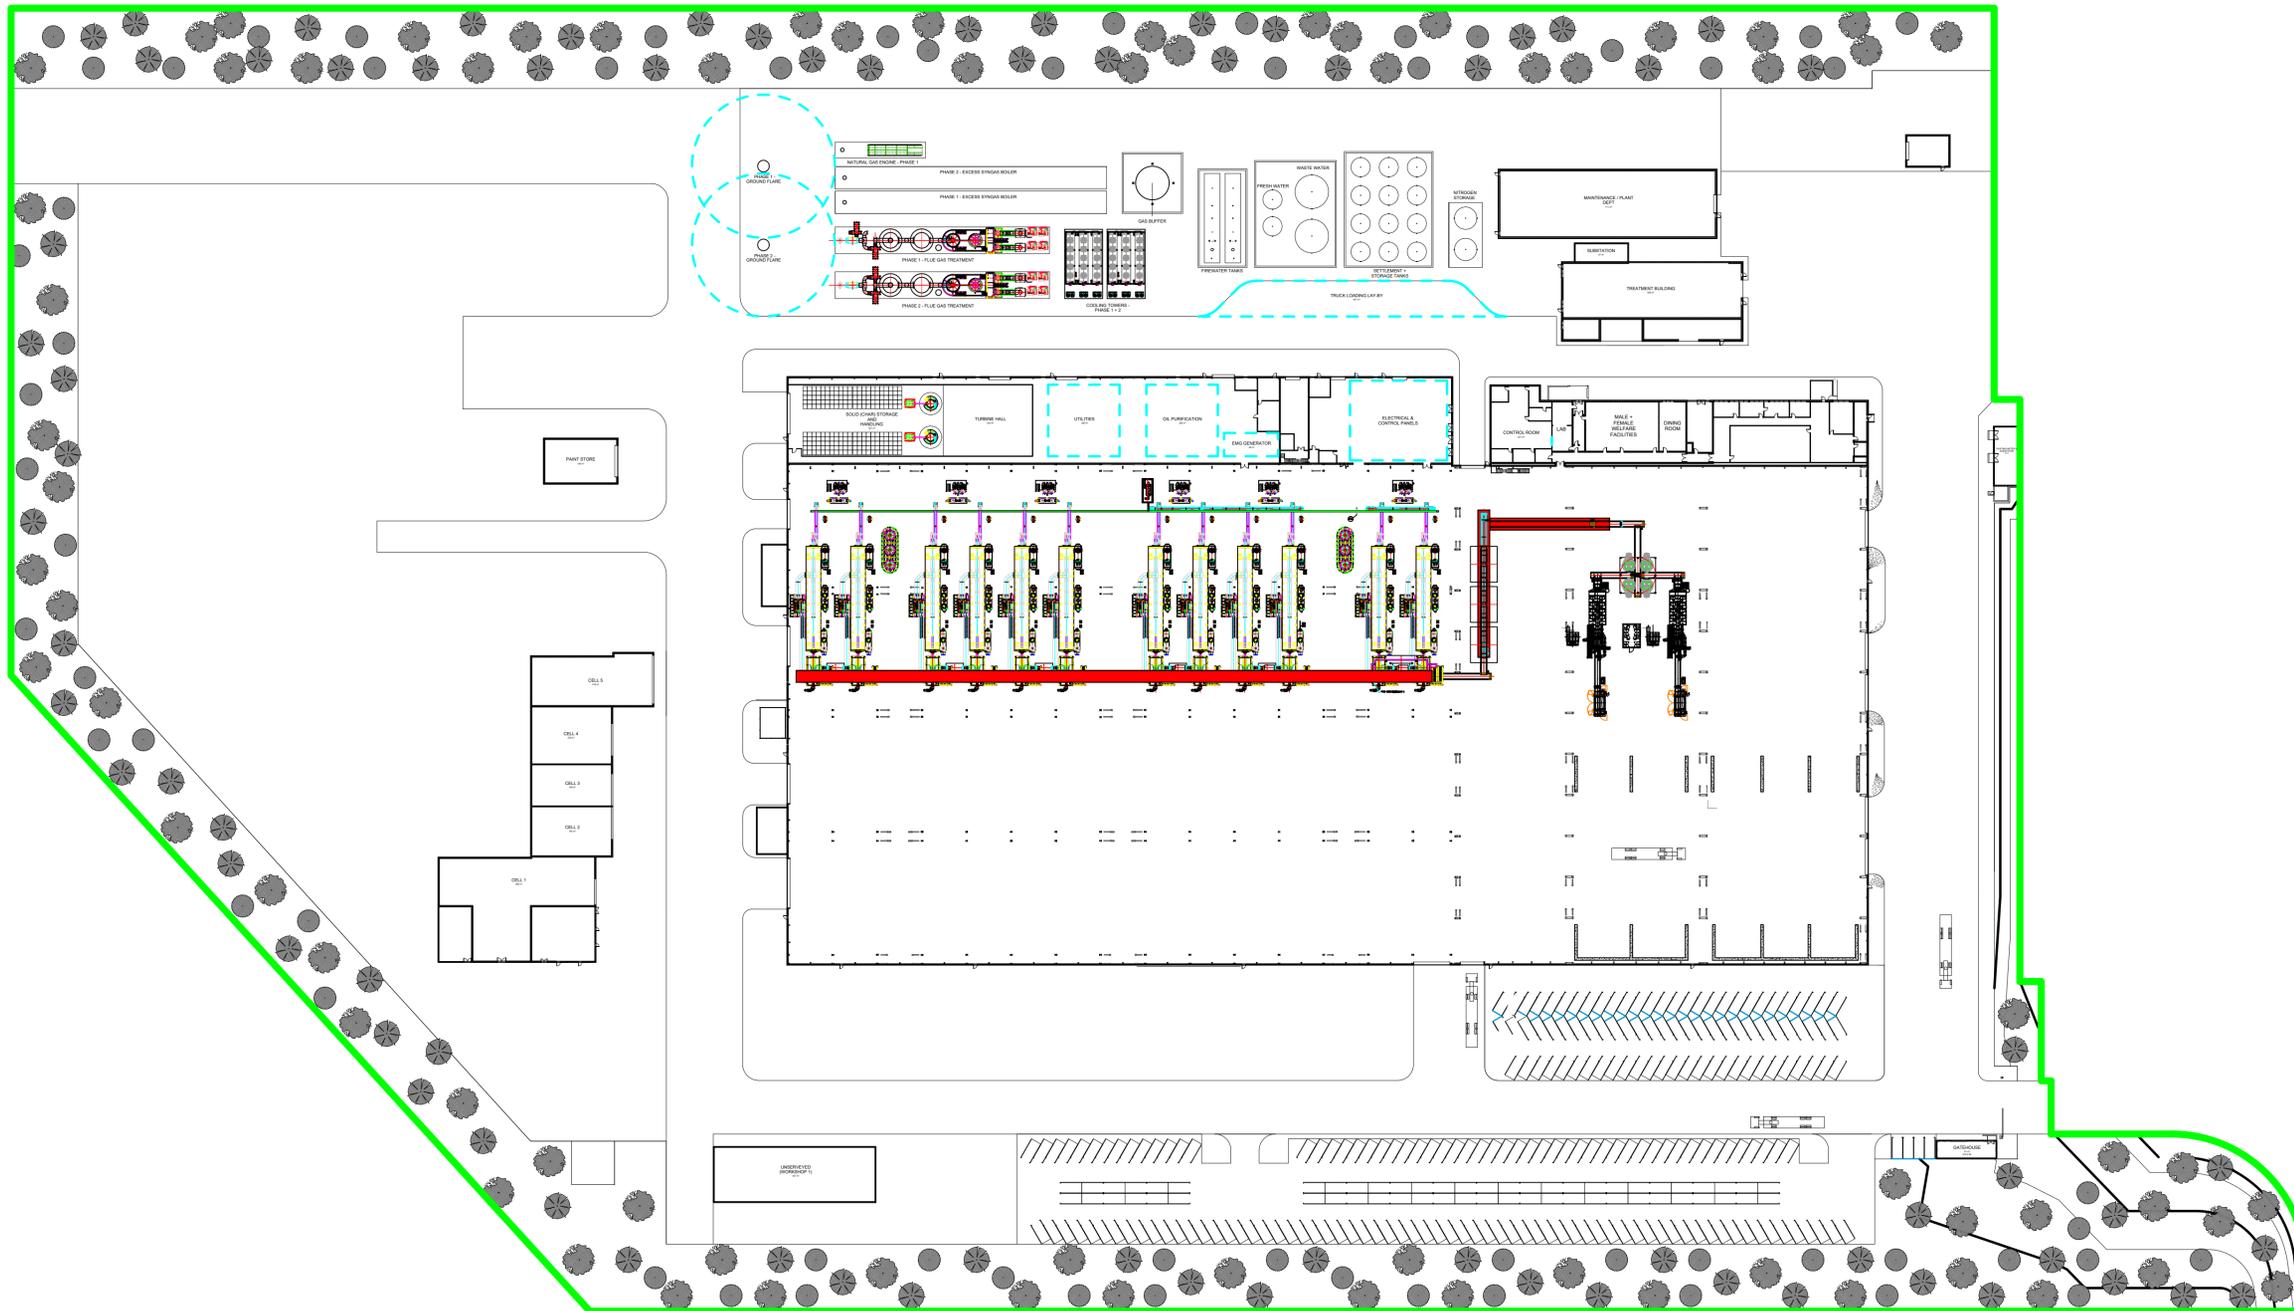

REV	DATE	NOTES	BY	CHK
A	29/08/2025	FIRST ISSUE	LC	JG
B	09/10/2025	REVISED ISSUE	KB	LC
C	20/11/2025	ISSUED FOR PLANNING	RE	LC
D	05/12/2025	RE-ISSUED FOR PLANNING	RE	LC

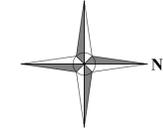

PROJECT TITLE
PYROLYSIS PLANT

DRAWING TITLE
ENDOLYS GREEN LINE BOUNDARY

DRAWING NUMBER
J-14215-30-B-1-D

JOB NUMBER
14215/30

SCALE
N/A DATE
09/10/2025

REVISION
D DRAWN BY
KB PAGE
1 OF
1

CLIENT

