



NOTE 1:
VENTS A8, A9a/b, A10a/b, A11a/b TO
EXTEND TO 3m ABOVE ROOF HEIGHT.

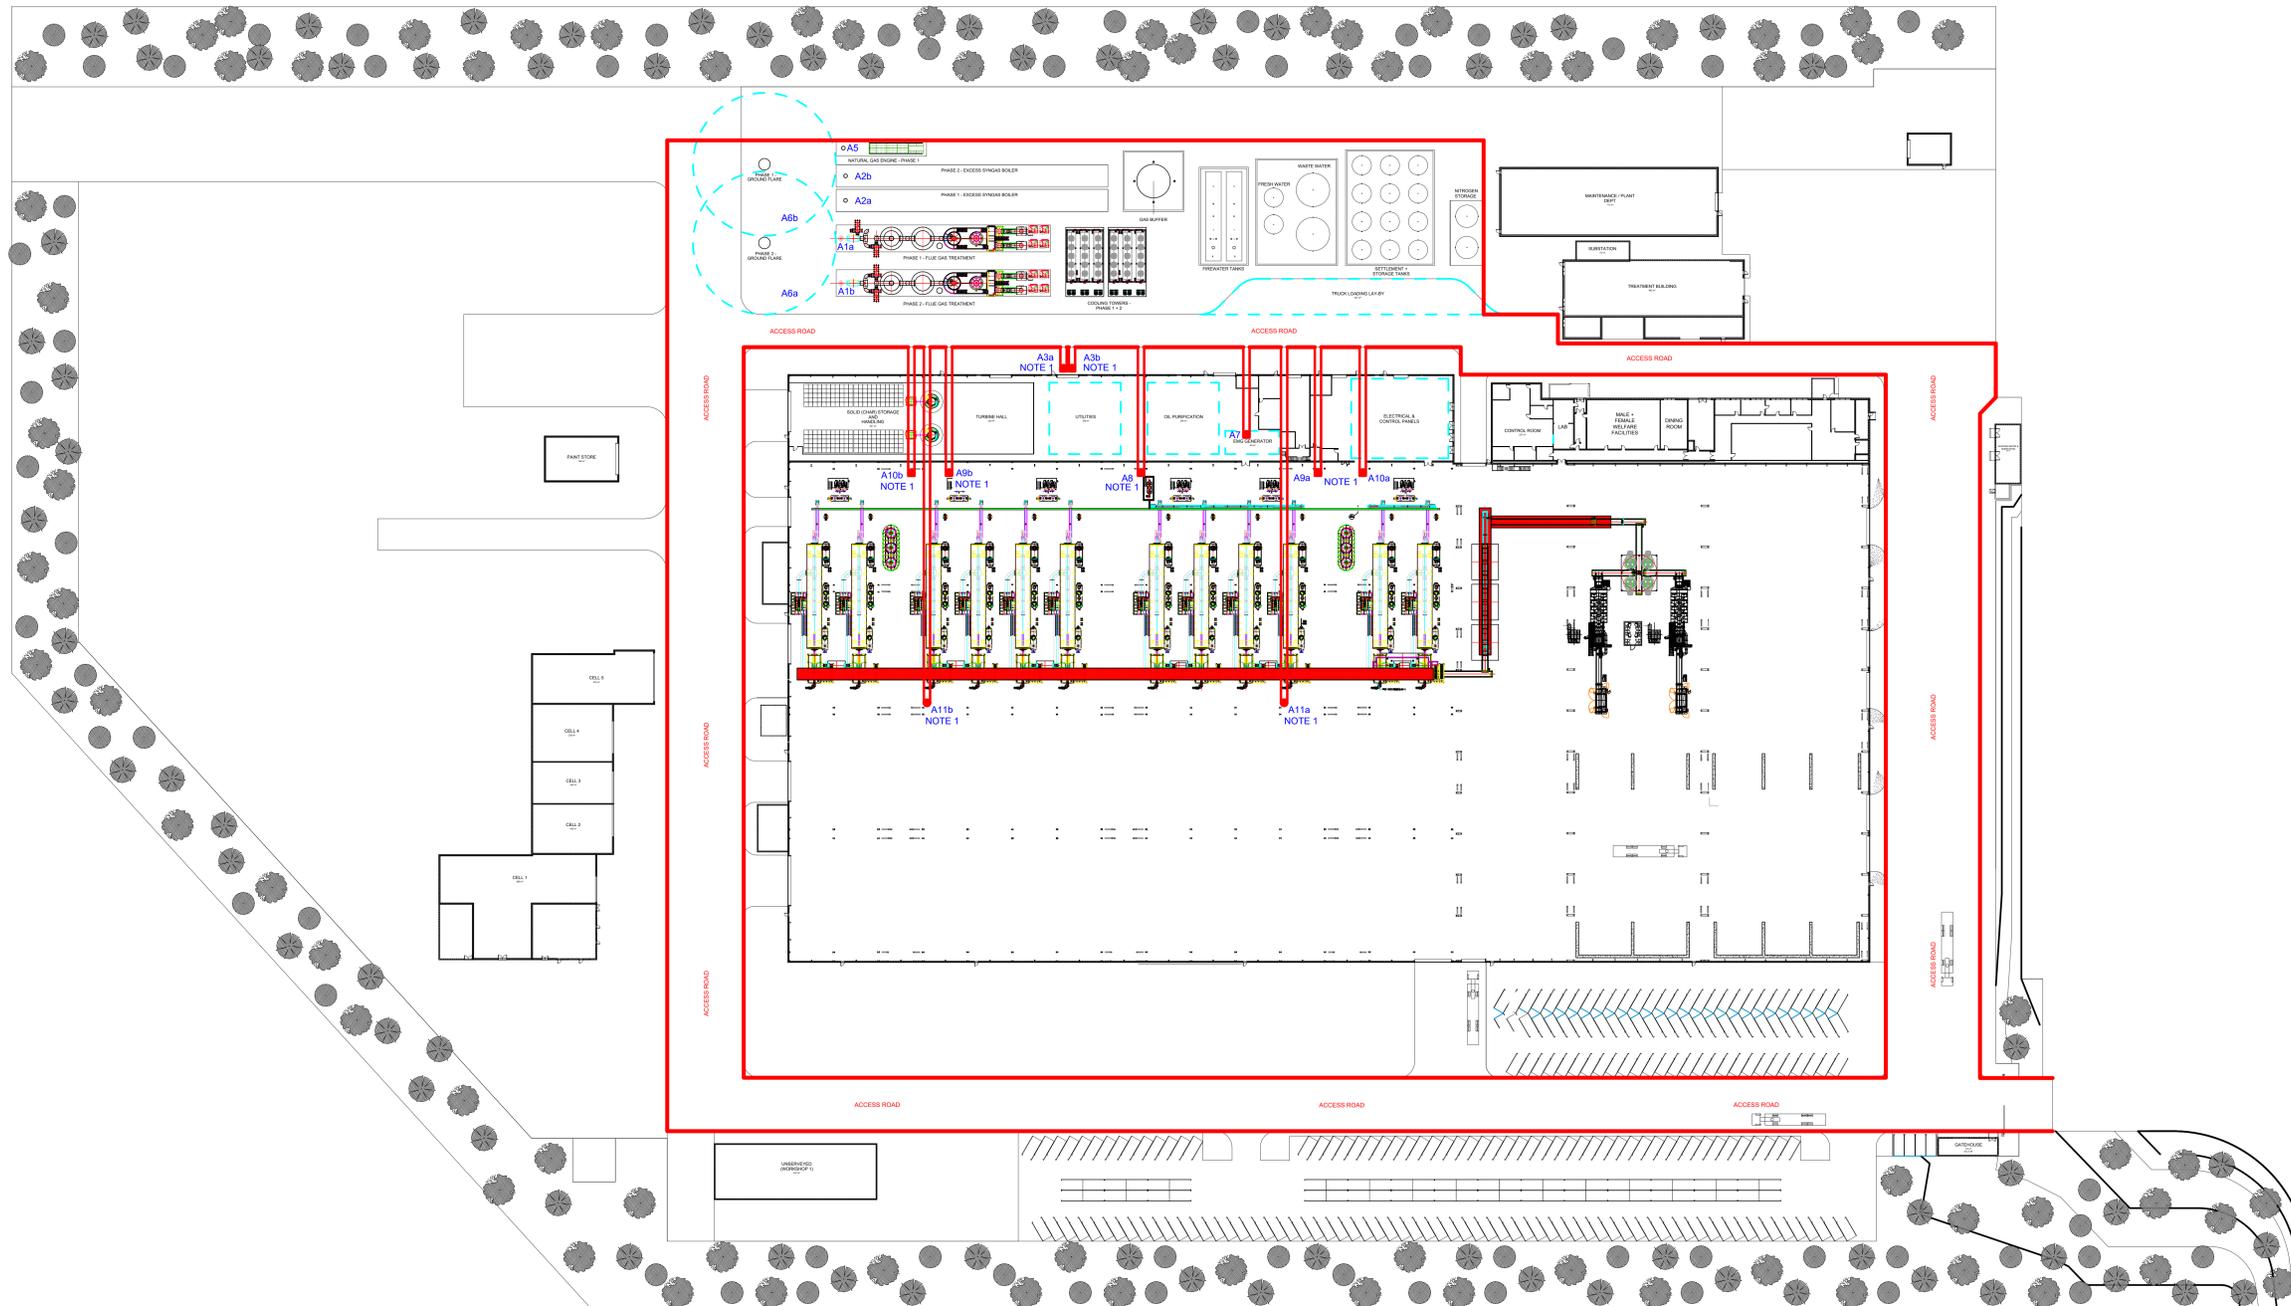

REV	DATE	NOTES	BY	CHK
A	18/11/2025	FIRST ISSUE	KB	LC
B	20/11/2025	ISSUED FOR PLANNING	RE	LC
C	05/12/2025	RE-ISSUED FOR PLANNING	RE	LC

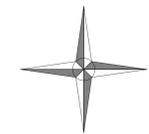

PROJECT TITLE

PYROLYSIS PLANT

DRAWING TITLE

**ENDOLYS AIR
EMISSIONS LAYOUT**

DRAWING NUMBER

J-14215-30-N-2-C

JOB NUMBER

14215/30

SCALE

N/A

DATE

18/11/2025

REVISION

C

DRAWN BY

JG

PAGE

1

OF

1

CLIENT

