



Title:	Site Drawings	
Report Reference:	AWSM-R07-F3	
Client:	AWSM Recycling Limited	
Submitted To:	Environment Agency	
Date:	03-03-2025	
Main Contributor:	Edward Bennett – AWSM Recycling Limited	
Report Issue History	<i>Report Reference</i>	<i>Details</i>
	AWSM-R07-F1	01-03-2024 – Final for EA Issue
	AWSM-R07-F2	07-02-2025 – Final for EA Issue
	AWSM-R07-F3	03-03-2025 – Added Additional Location Plan

Contents

1	Site Drawings.....	3
1.1	Introduction.....	3


1 Site Drawings

1.1 Introduction

This report contains relevant site drawings for the Permit application for AWSM Recycling Limited. Table 1.1 below outlines the plans provided:


Table 1.1 – Site Drawings	
Reference	Drawing Content
Plan 1	Site Location Plan (1:12,500)
Plan 1a	Site Location Plan (1:2,500)
Plan 2	Site Layout and Boundary Plan (1:1,250)
Plan 3	Sensitive Receptor Plan (1:12,500)

Plan 1

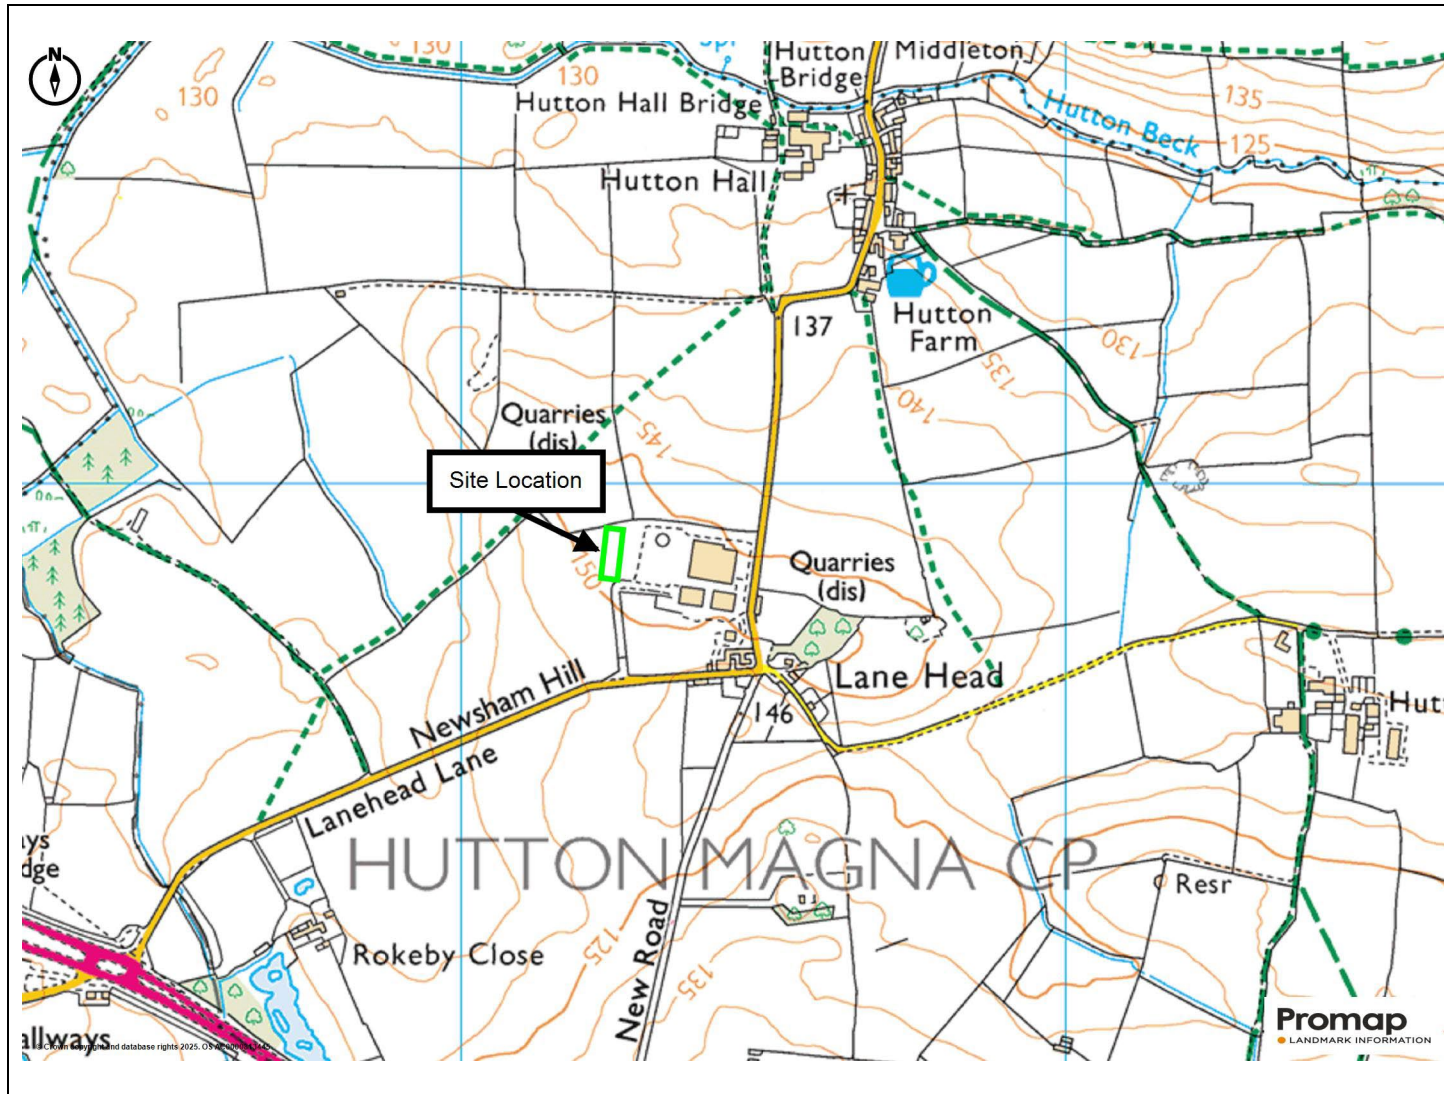


Drawing Title
<i>Site Location Plan</i>
Scale
<i>1:12,500</i>
Version
<i>1</i>
Date Drawn
<i>02-02-2025</i>
Notes:


Plan 1a

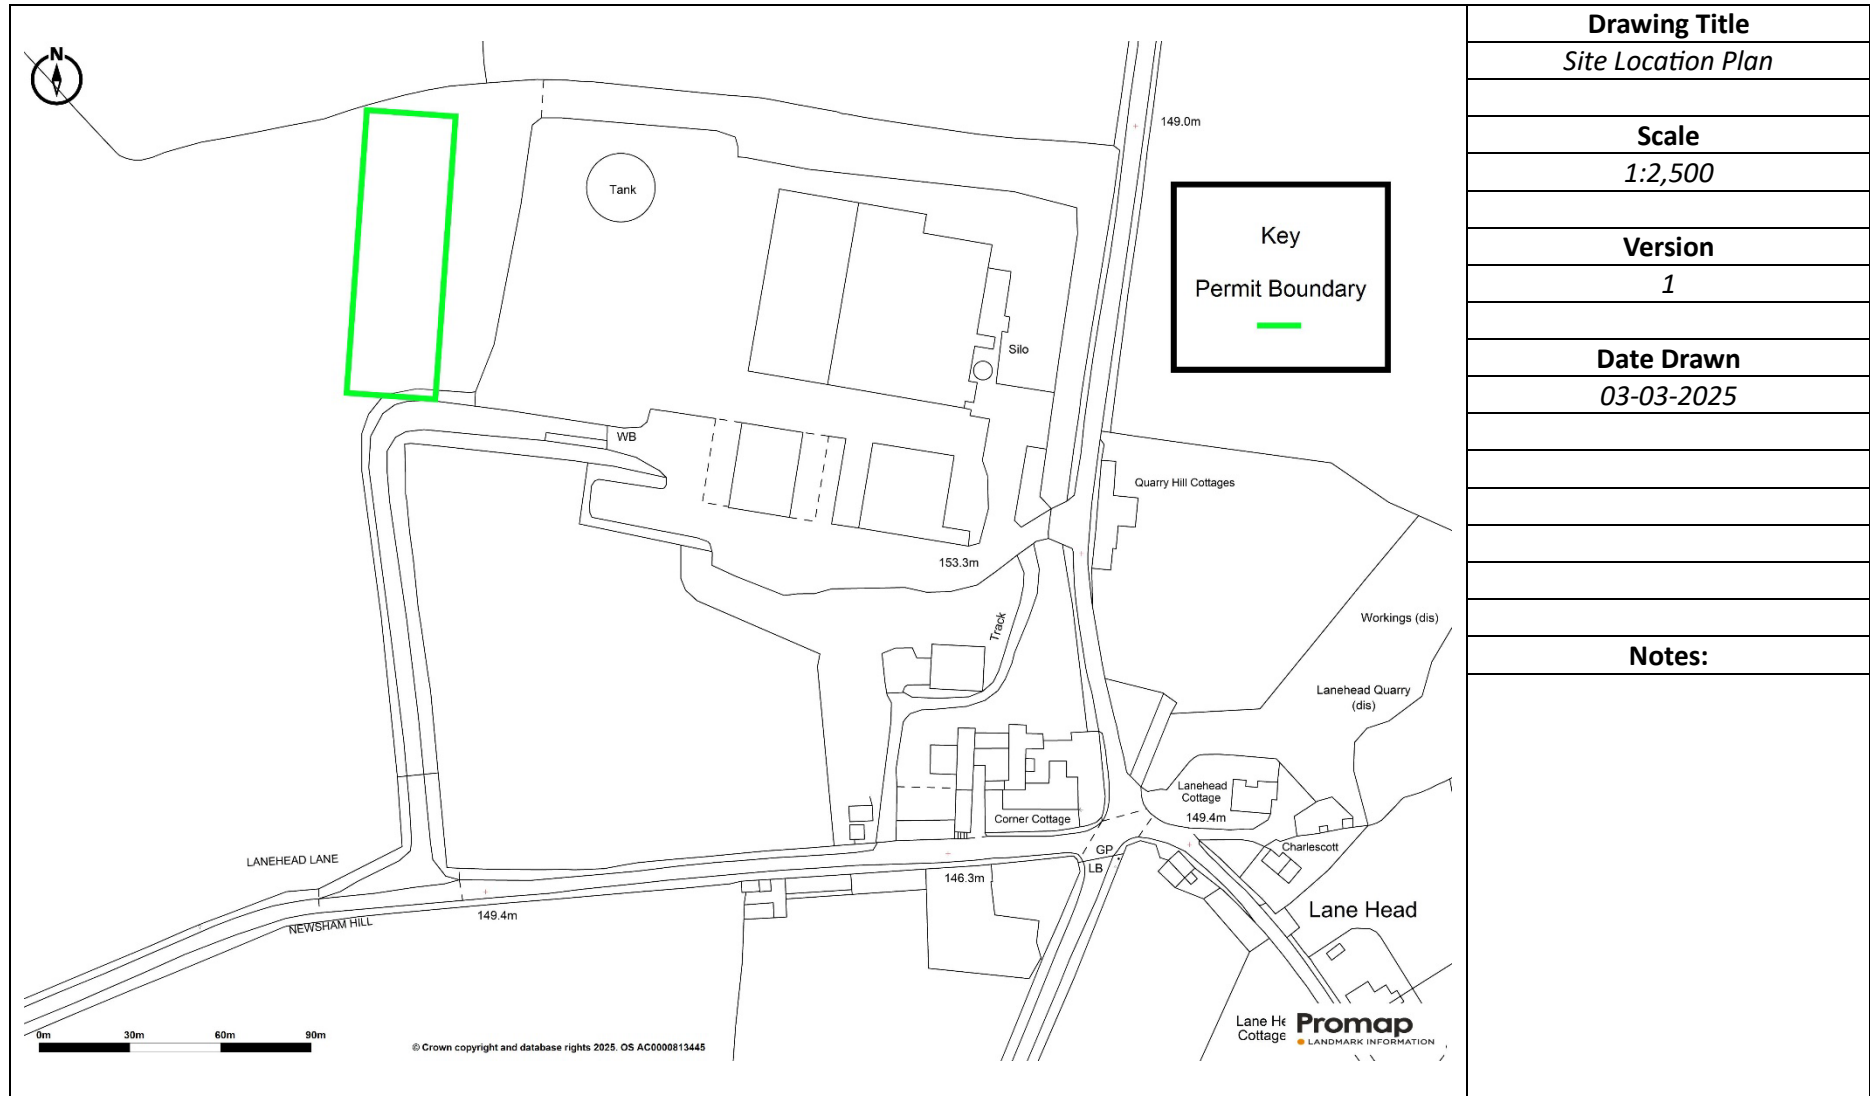

Plan 2

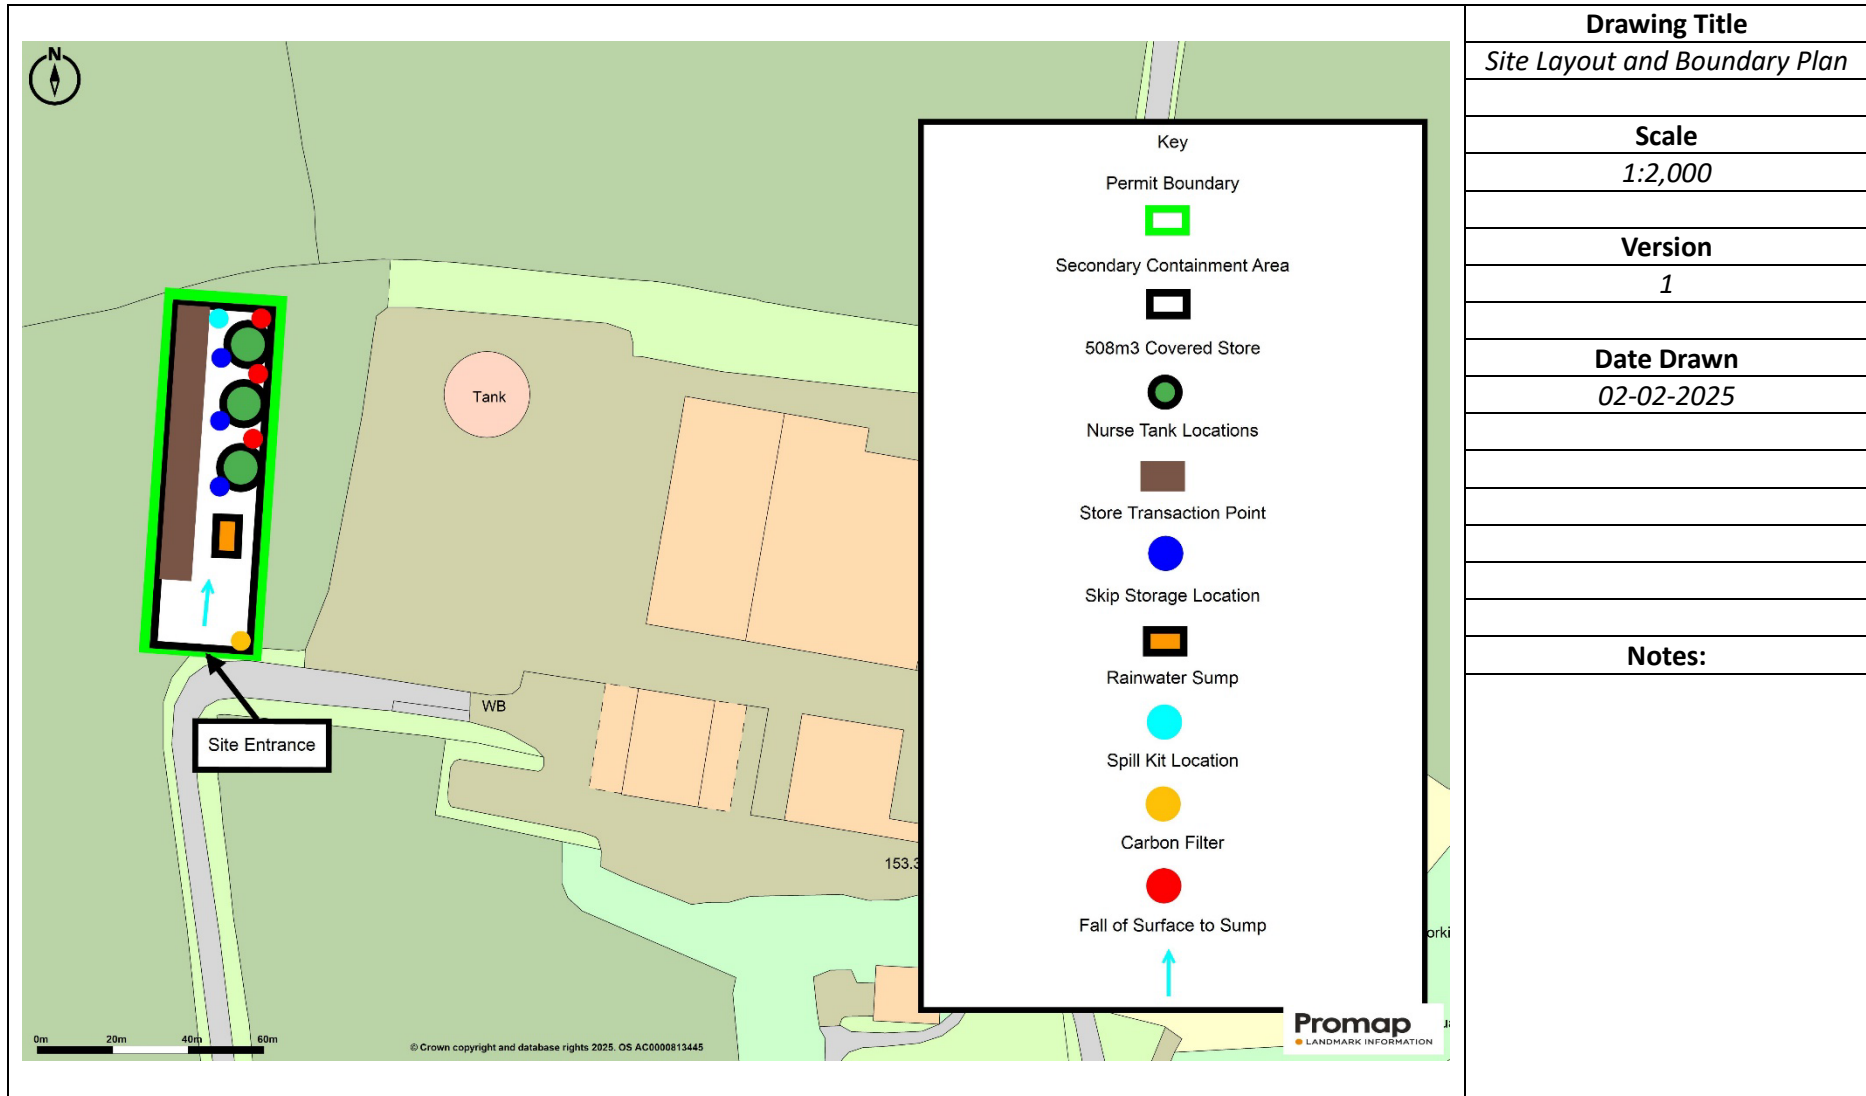

Plan 3

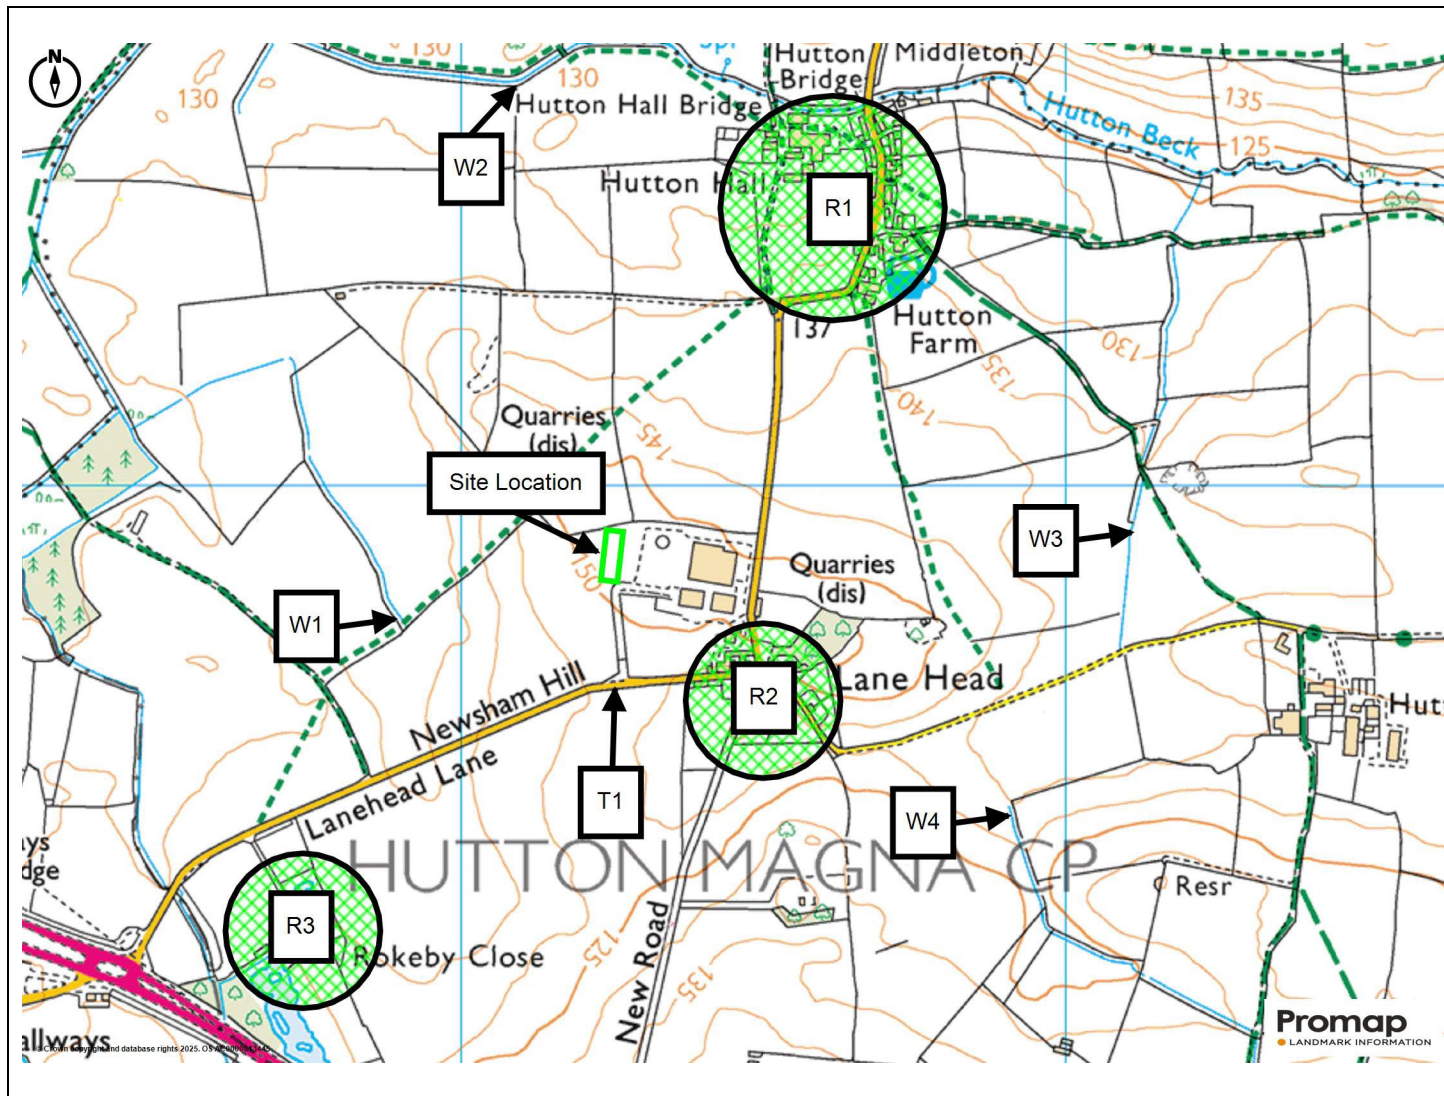

Drawing Title	<i>Sensitive Receptor Plan</i>
Scale	1:12,500
Version	1
Date Drawn	02-02-2025
Notes:	