


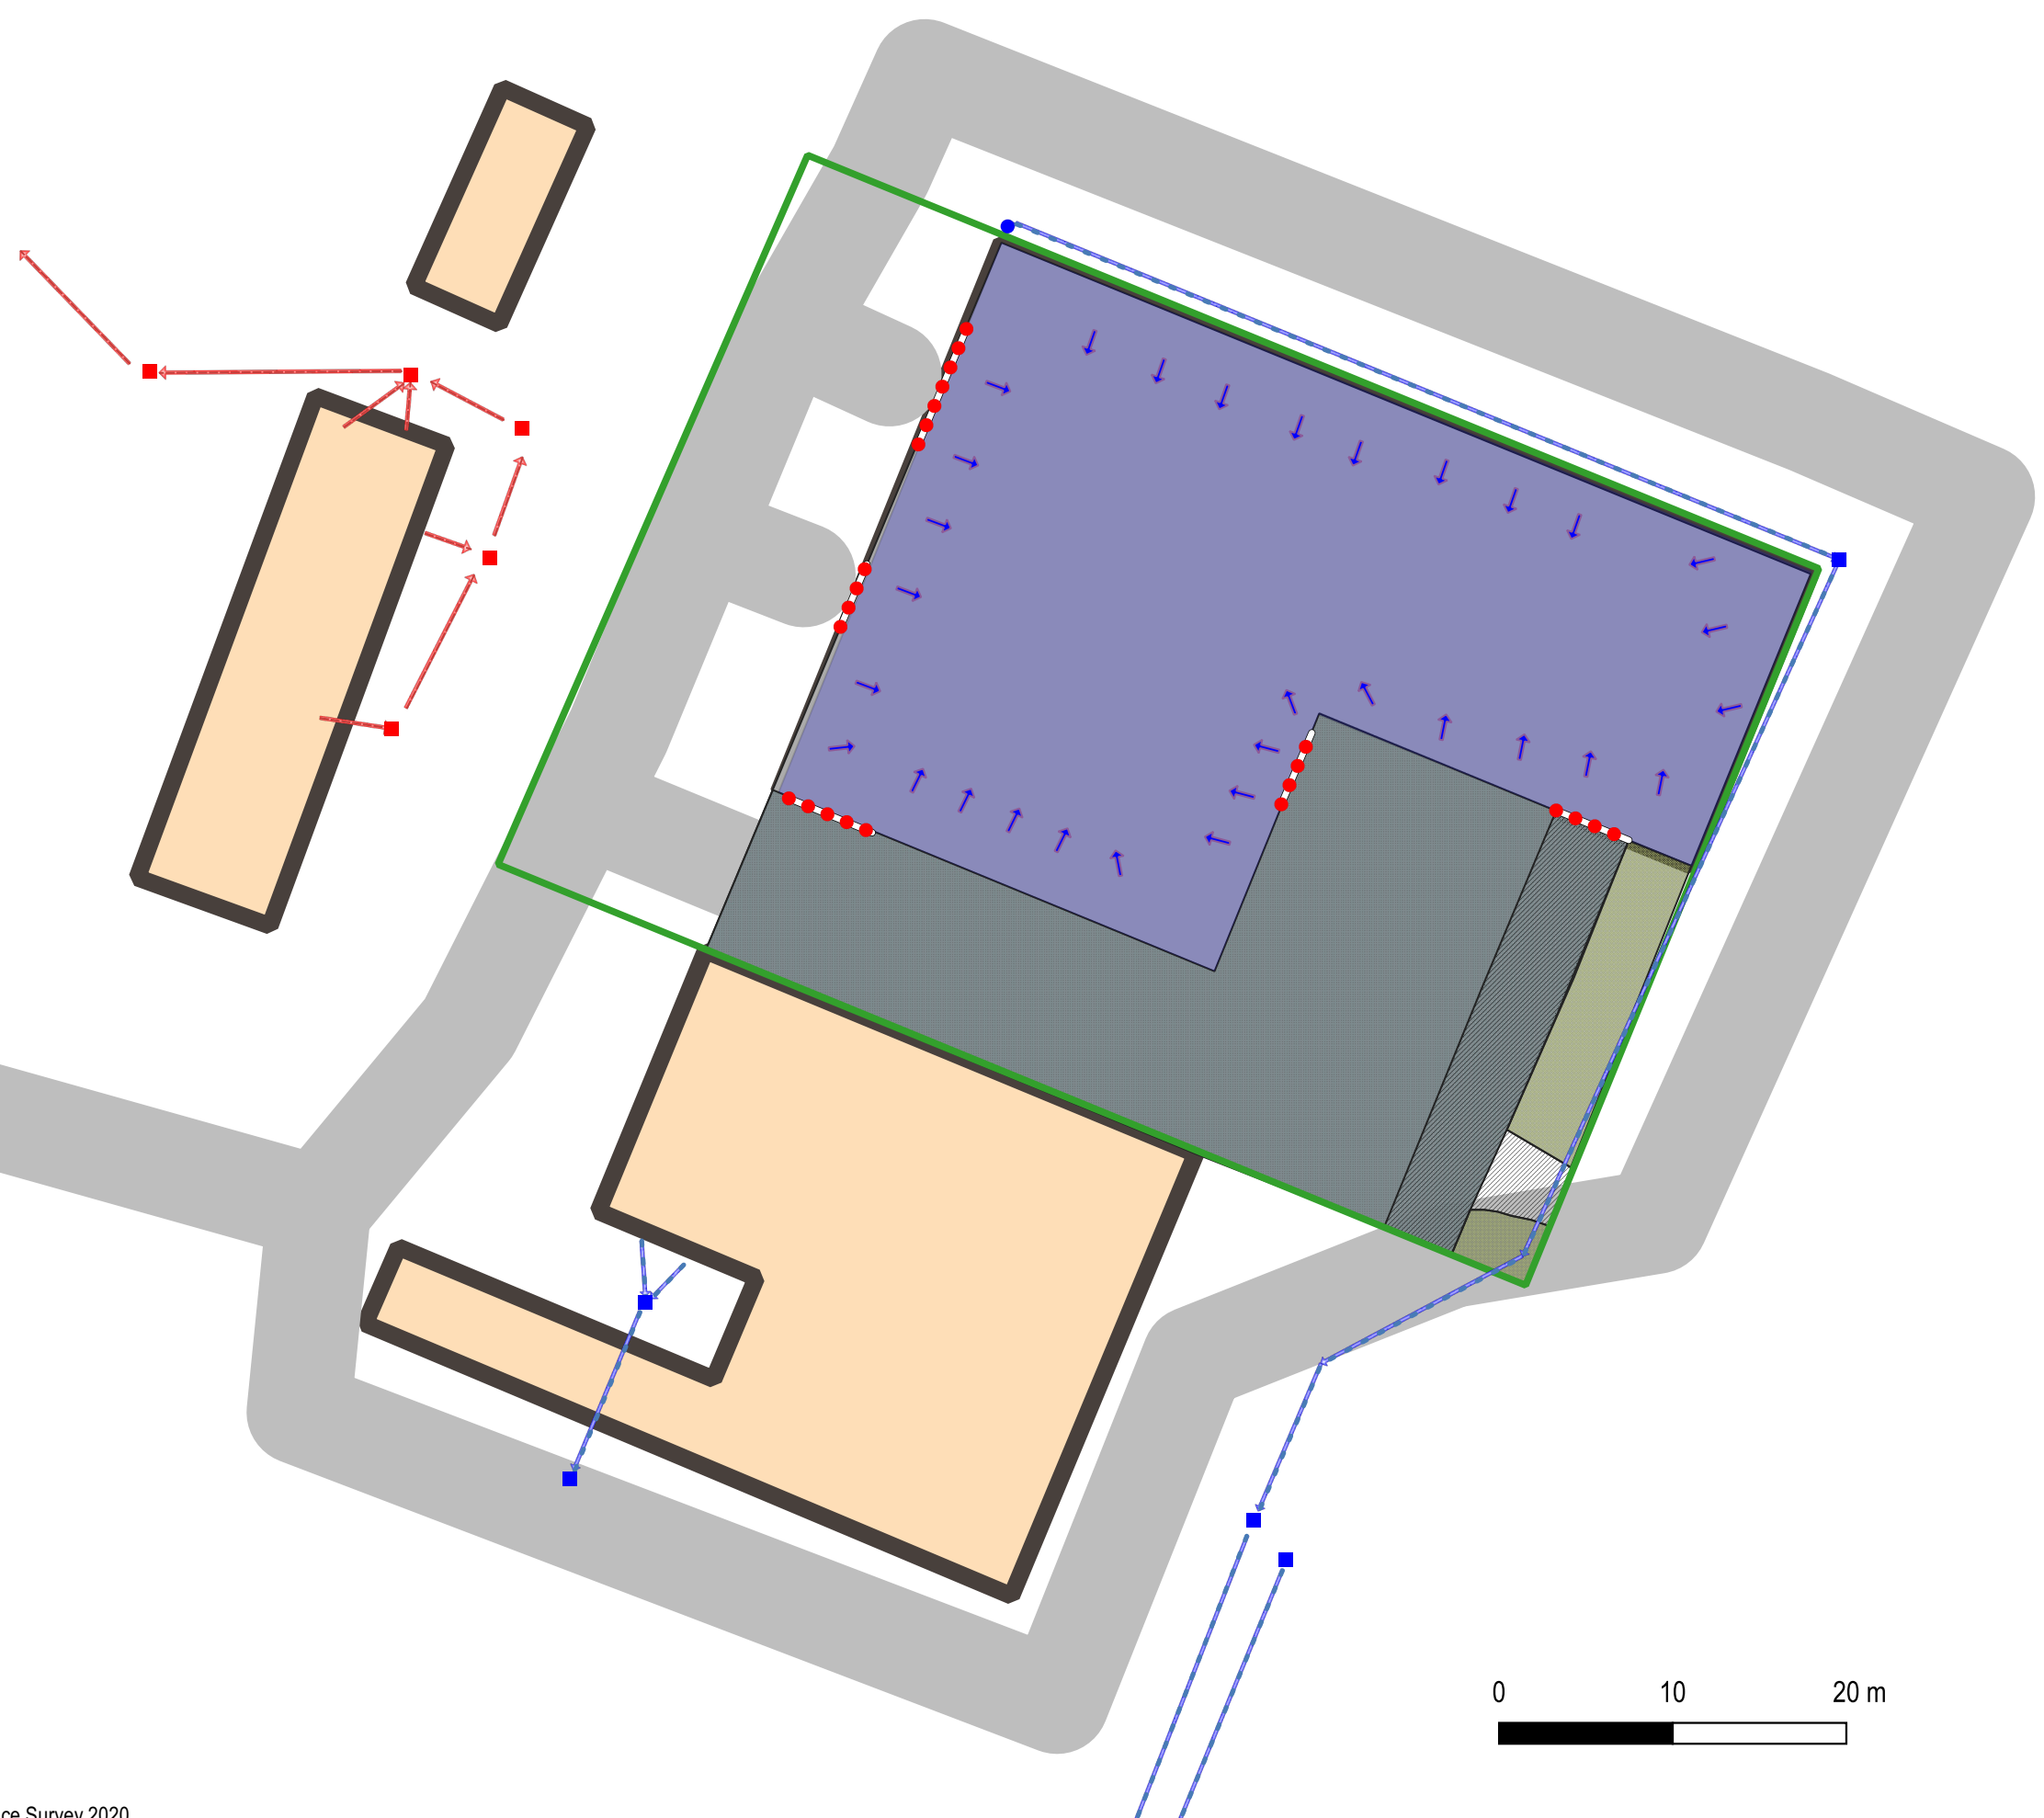

- Key:
- Permit Boundary
  - Drainage
    - Foul Water Man Hole
    - Surface Water Man Hole
    - Surface Water Down Pipe
    - Foul Drainage
    - Clean Drainage
    - Fall Lines
    - Fire Water Barrier
    - Fire Water Containment
  - Ramp/Road Way
  - Hardstanding
  - Unmade Ground
  - Impermeable Site Surface



Drawing Title: Fire Water Containment
Ref: 010.1_09_003
Scale: 1:399 (A3)
Date: 2022-10-26
Revision: REV A
Drawn By: AIL
Address: Vision recycling UK Ltd, Park house farm, Lower Hordley, Ellesmere SY12 9BL.
Changelog: - N/A

**VISION RECYCLING UK LTD**  
WEEE Recycling Experts

