


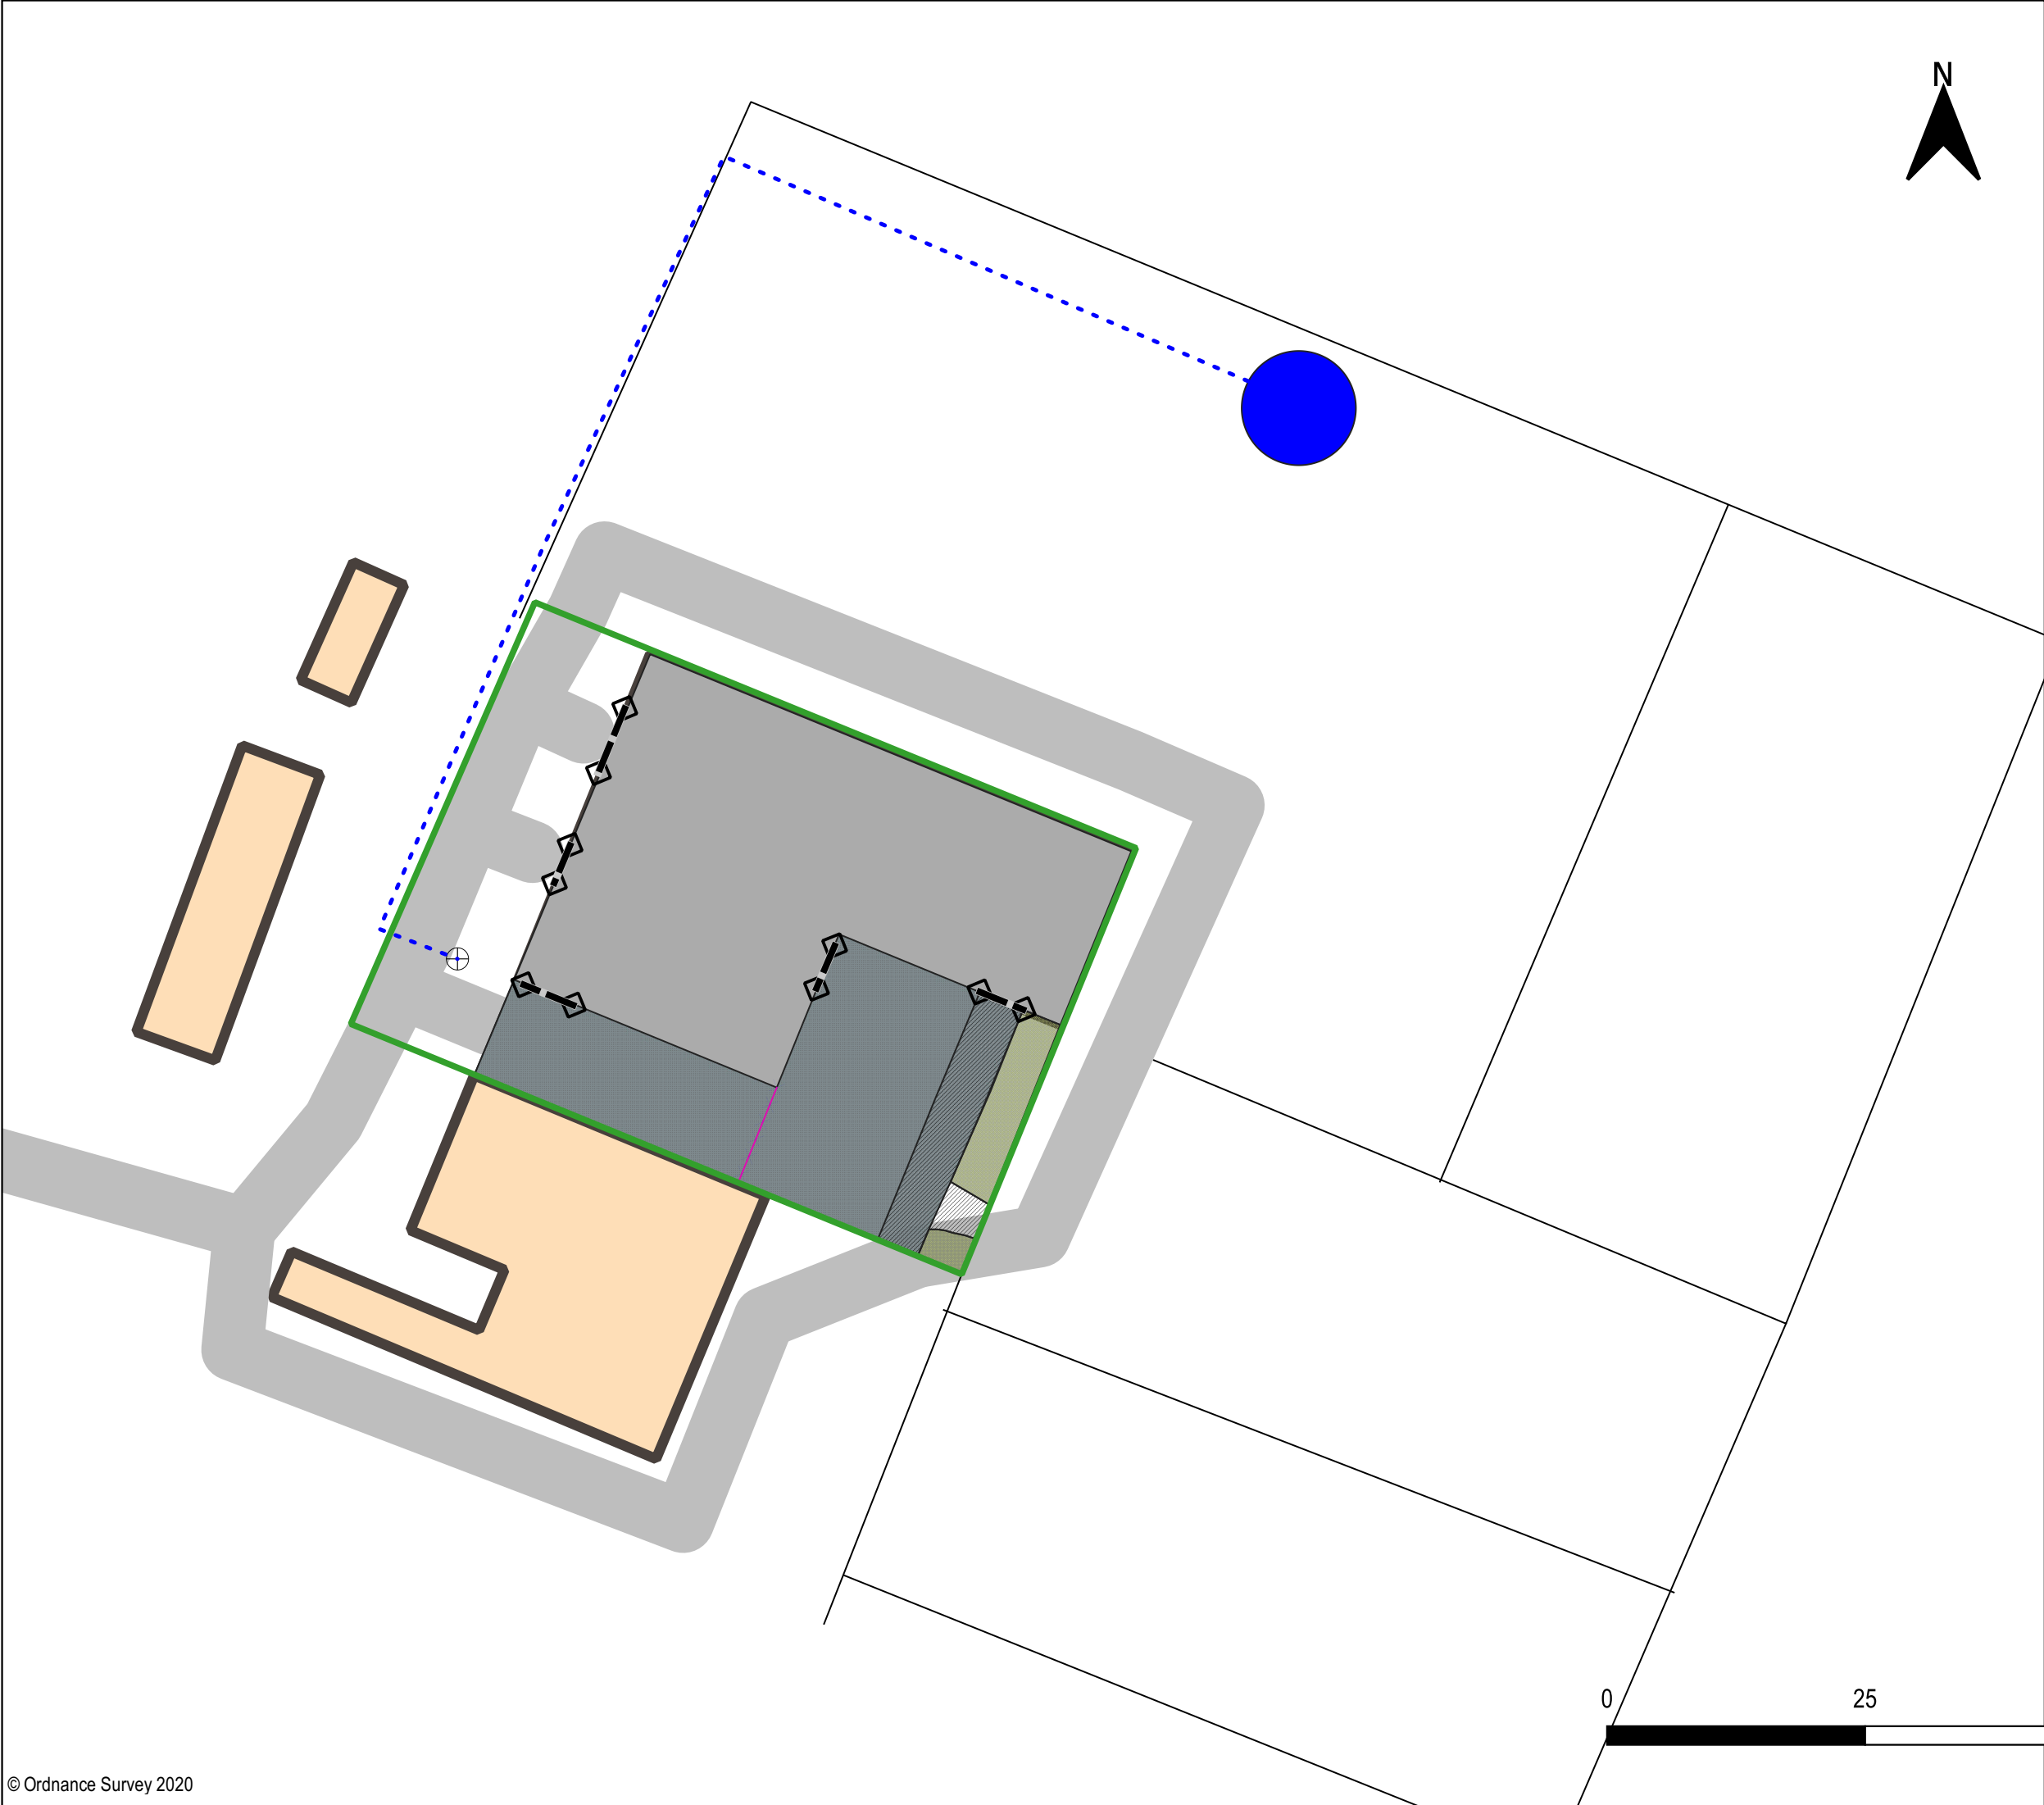

- Key:
- Water Supply
  - Borehole
  - Water Tank
  - Permit Boundary
  - Gate Mitigation
  - Doors
  - Ramp/Road Way
  - Hardstanding
  - Unmade Ground
  - Impermeable Site Surface



Drawing Title: Fire Water Containment
Ref: 010.1_09_011
Scale: 1:599 (A3)
Date: 2022-10-12
Revision: REV A
Drawn By: AIL
Address: Vision recycling UK Ltd, Park house farm, Lower Hordley, Ellesmere SY12 9BL.
Changelog: - N/A

**VISION RECYCLING UK LTD**  
WEEE Recycling Experts

