



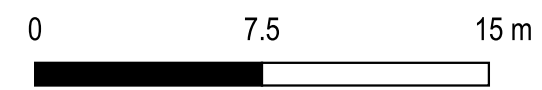

- Key:
- Permit Boundary
 - Extraction Points

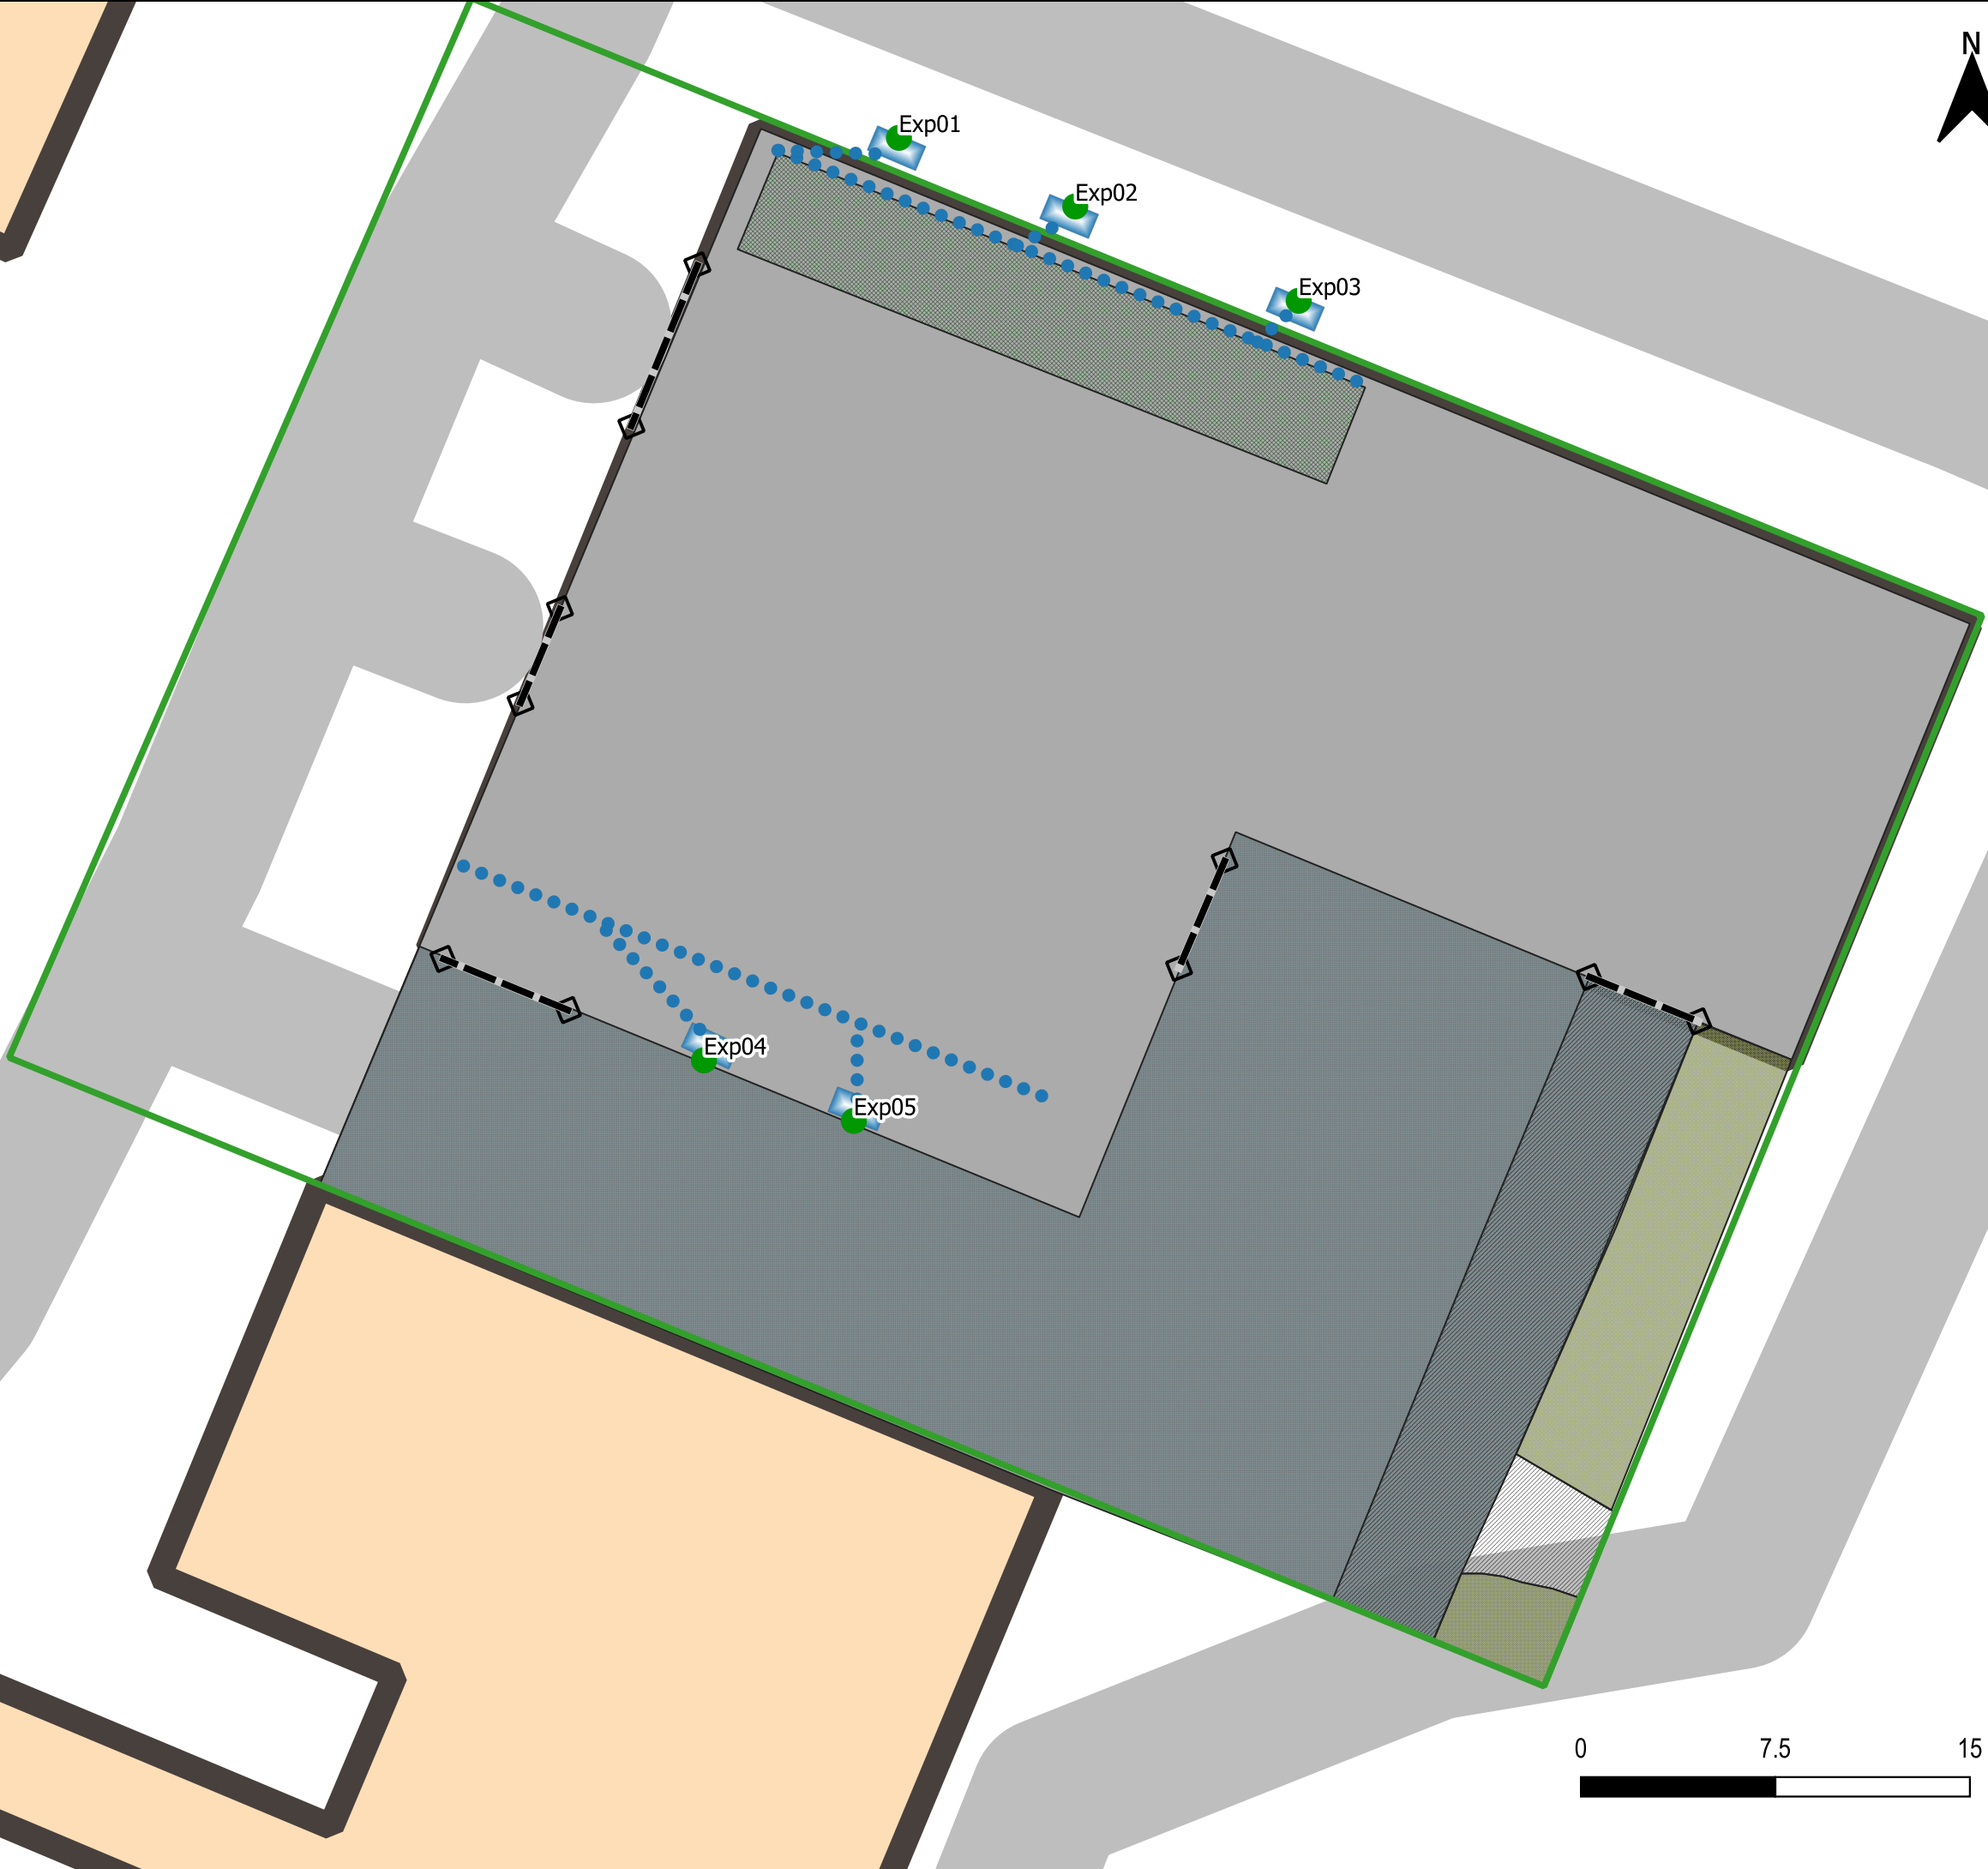

Drawing Title: Extraction Points
Ref: 010.1_09_013
Scale: 1:249 (A3)
Date: 2022-10-26
Revison: REVA
Drawn By: AIL
Address: Park House Farm, Lower Hordley, Ellsmere, Shropshire, SY12 9BL
Changelog: - N/A

VISION RECYCLING UK LTD
WEEE Recycling Experts

