


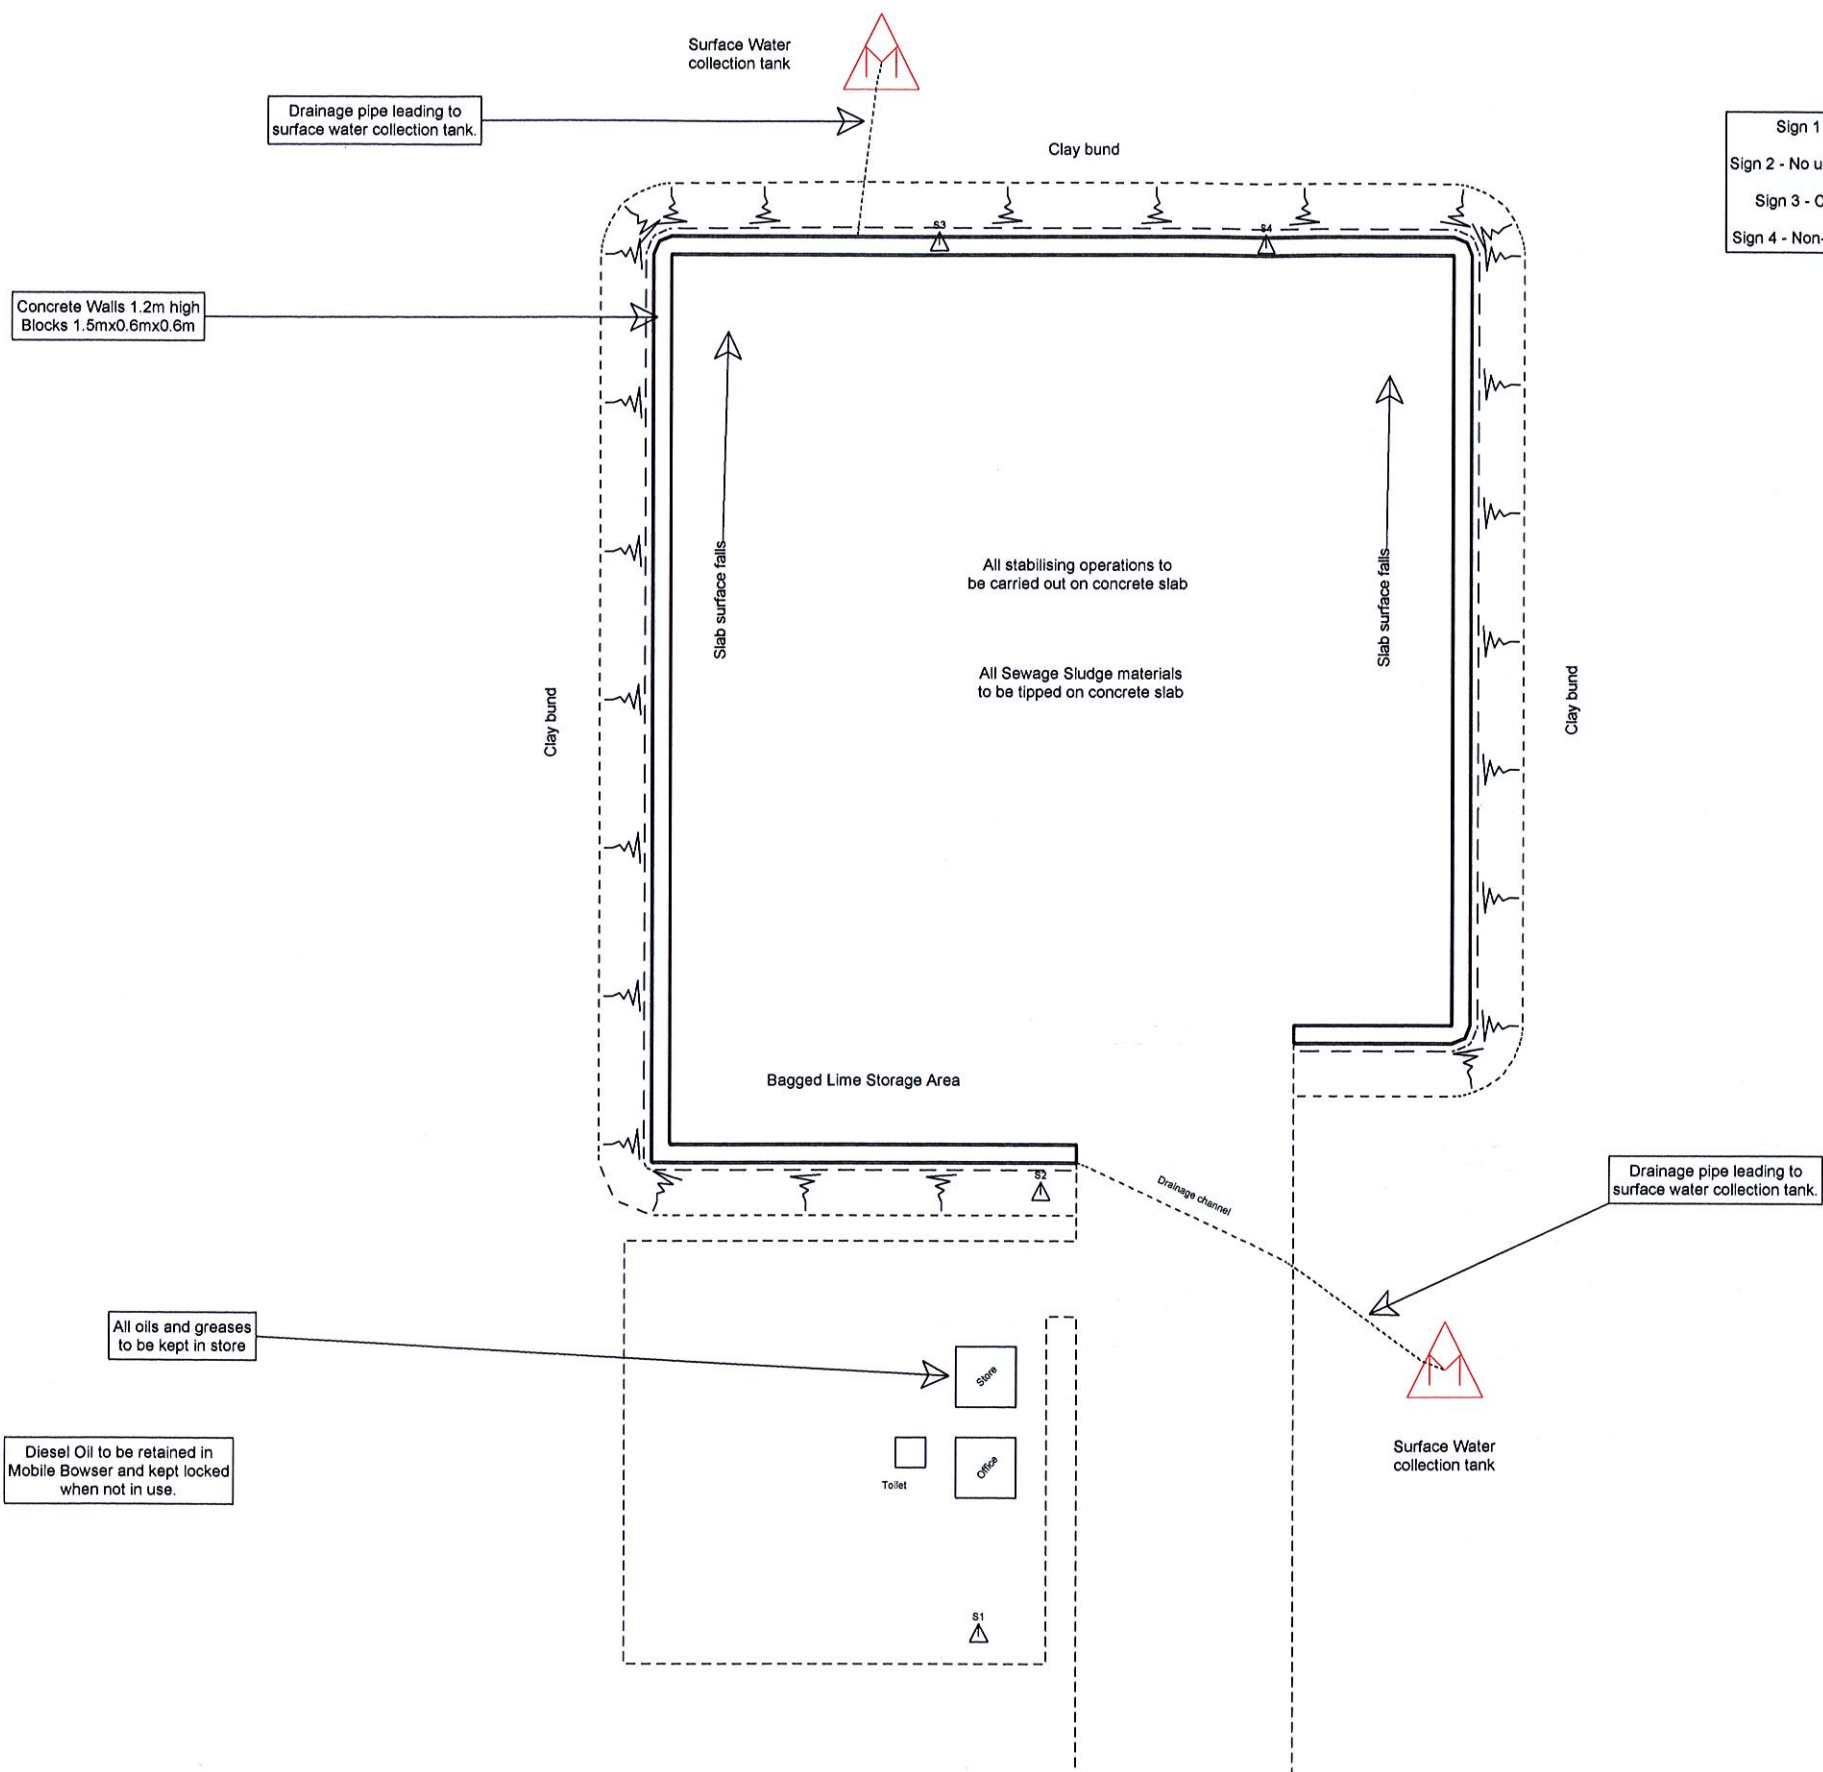

Sign 1 - Permit Details
Sign 2 - No unauthorised personnel
Sign 3 - Compliant Cake "C"
Sign 4 - Non-Compliant Cake "NC"

DiGiT
RESOURCE MANAGEMENT

Digit Resource Management Ltd

Middleton Depot, Lochlilbo Road
Beith, North Ayrshire
KA15 1LL
Tel. 01505 850116

West Shaws Farm

Site Layout Labelled June 2015

Scale 1:250

07 JUL 15 13:36