


NOTES


ORPNANCE SURVEY © CROWN COPYRIGHT 2021. ALL RIGHTS RESERVED. LICENCE NUMBER 100022432

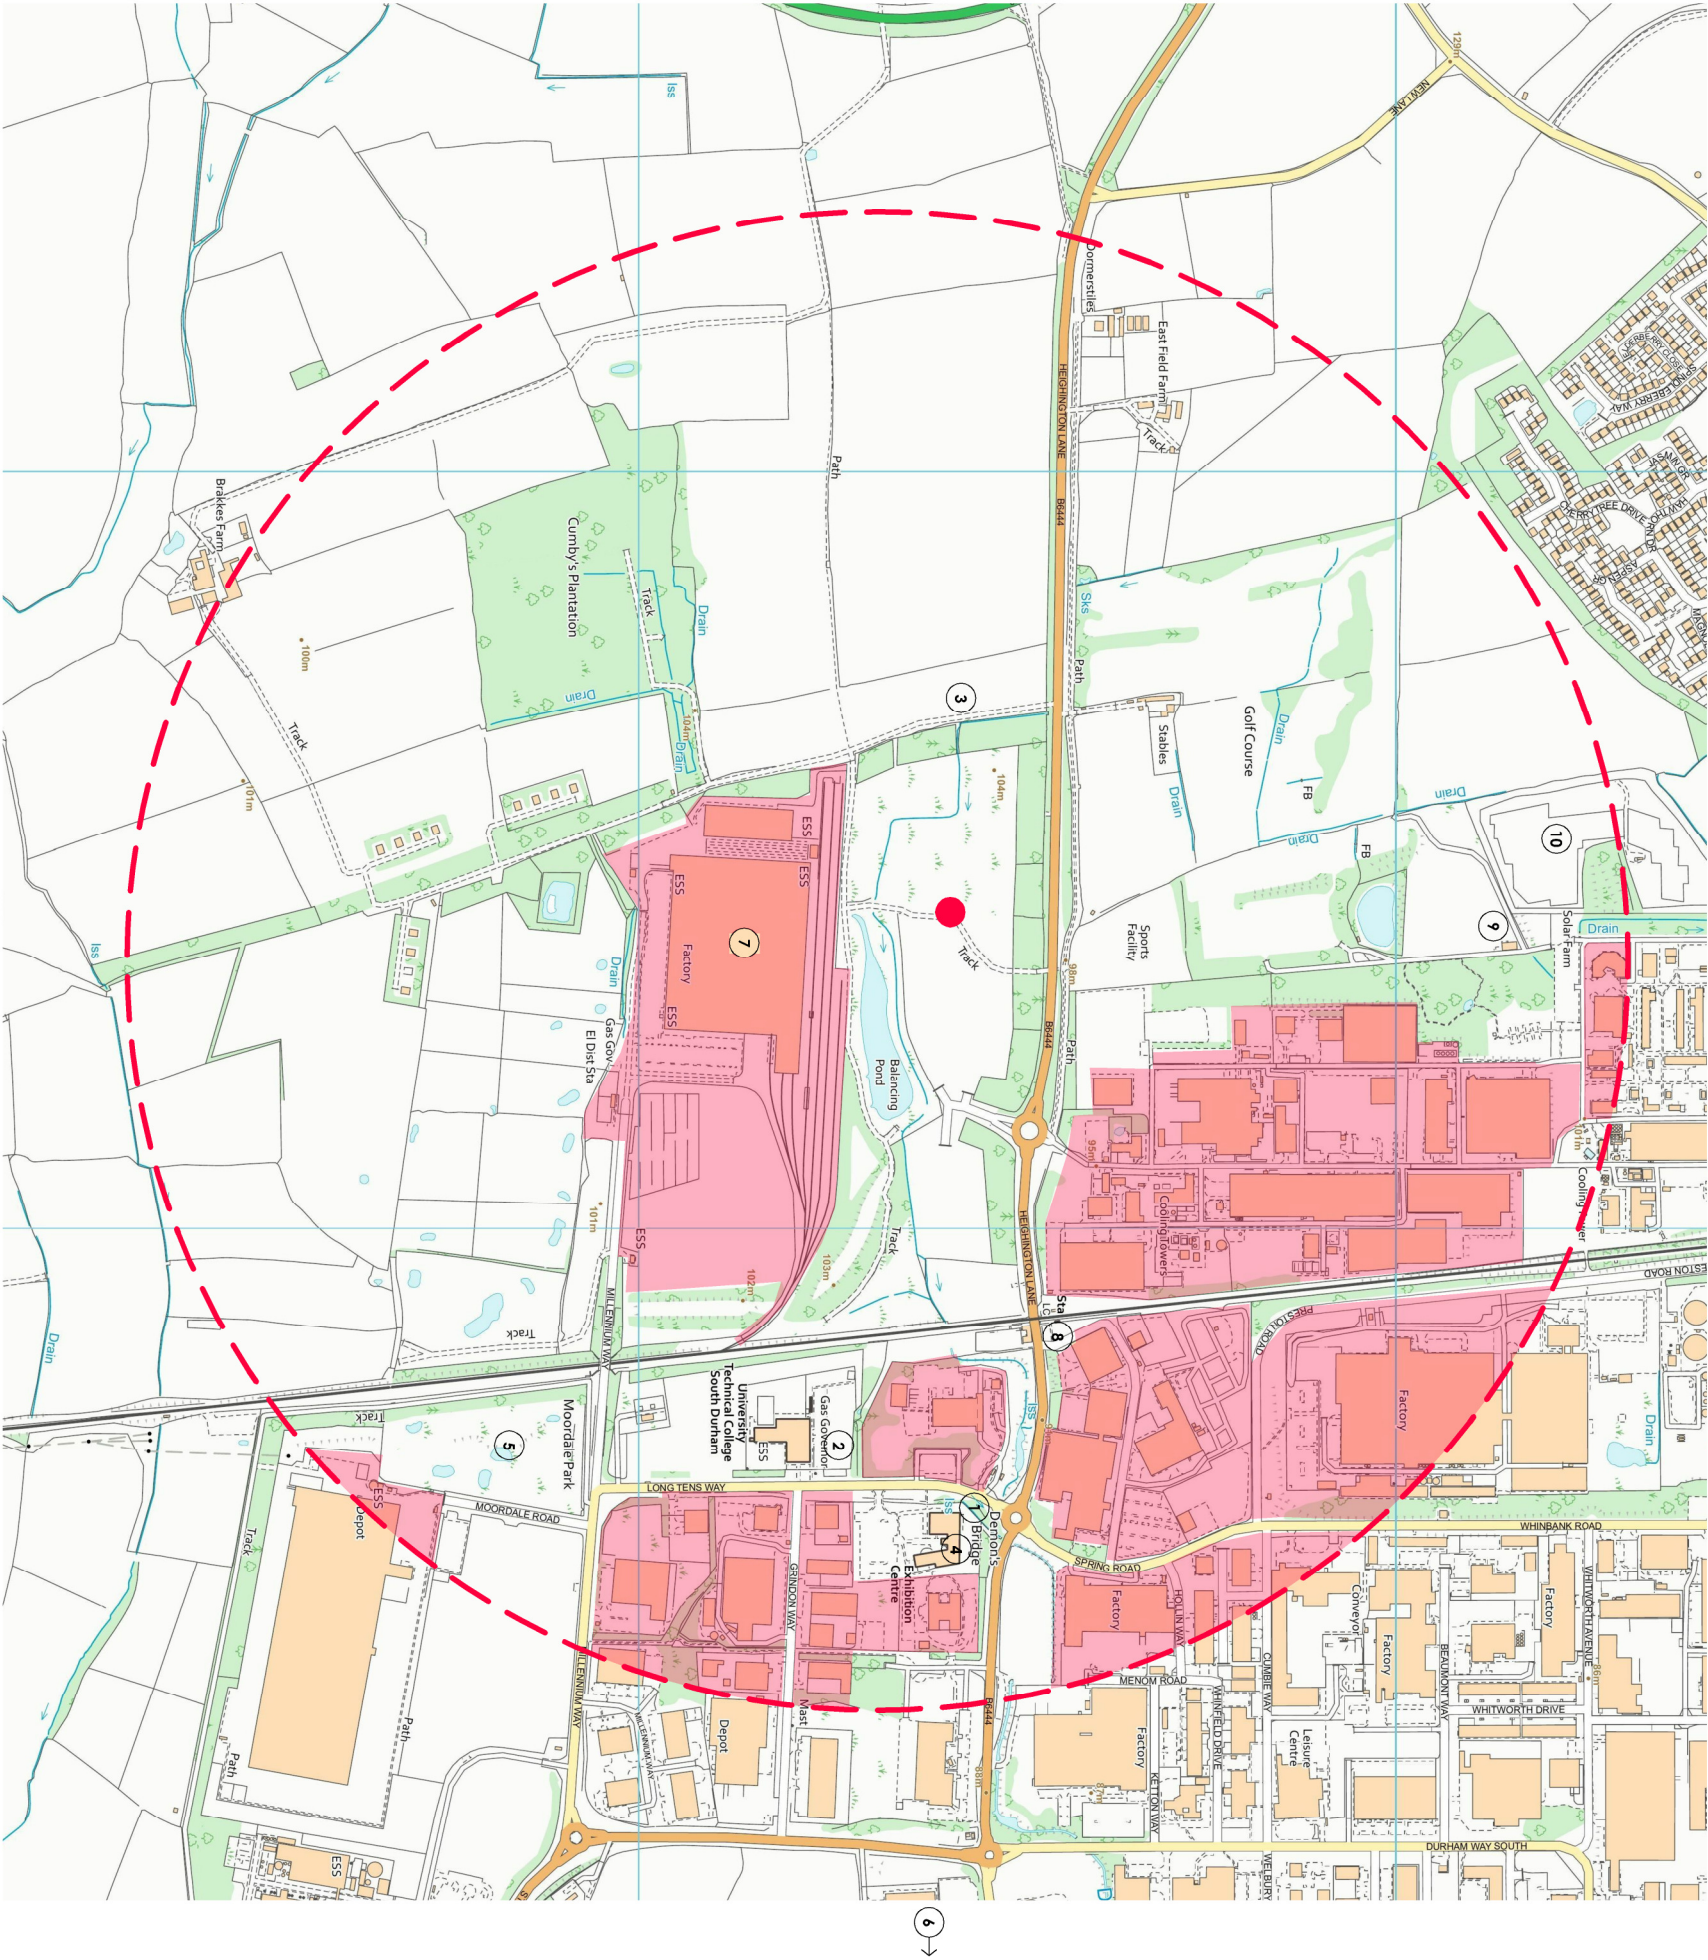

LEGEND

- SITE
- 1KM OFF SET BOUNDARY
- RESIDENTIAL AREAS
- INDUSTRIAL / INDUSTRIAL PARK
- RETAIL / COMMERCIAL

- 1 LITTLE CUBS DAY NURSERY
- 2 UTC SOUTH DURHAM
- 3 LOCOMOTION ONE CLAY TARGET SHOOTING CLUB
- 4 GLOW CHURCH
- 5 MOORDALE PARK
- 6 A1 (M) - TRANSPORT LINK
- 7 HITACHI RAIL
- 8 HEIGHINGTON TRAIN - TRANSPORT LINKS
- 9 INEOS GOLF CLUB
- 10 SOLAR FARM

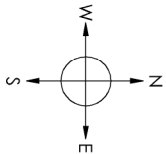

SITE	
FORNAX ENVIRONMENTAL SOLUTIONS LIMITED	
MERCHANT PARK, 1 MILLENNIUM WAY, AVCLIFFE BUSINESS PARK	
DLS 6UG	
PROJECT	
EA PERMIT APPLICATION	
DRAWING TITLE	
SITE RECEPTOR PLAN	
DRAWING NUMBER	REVISION
004	0
SCALE	DATE
1:10000 @ A3	26.05.23

