


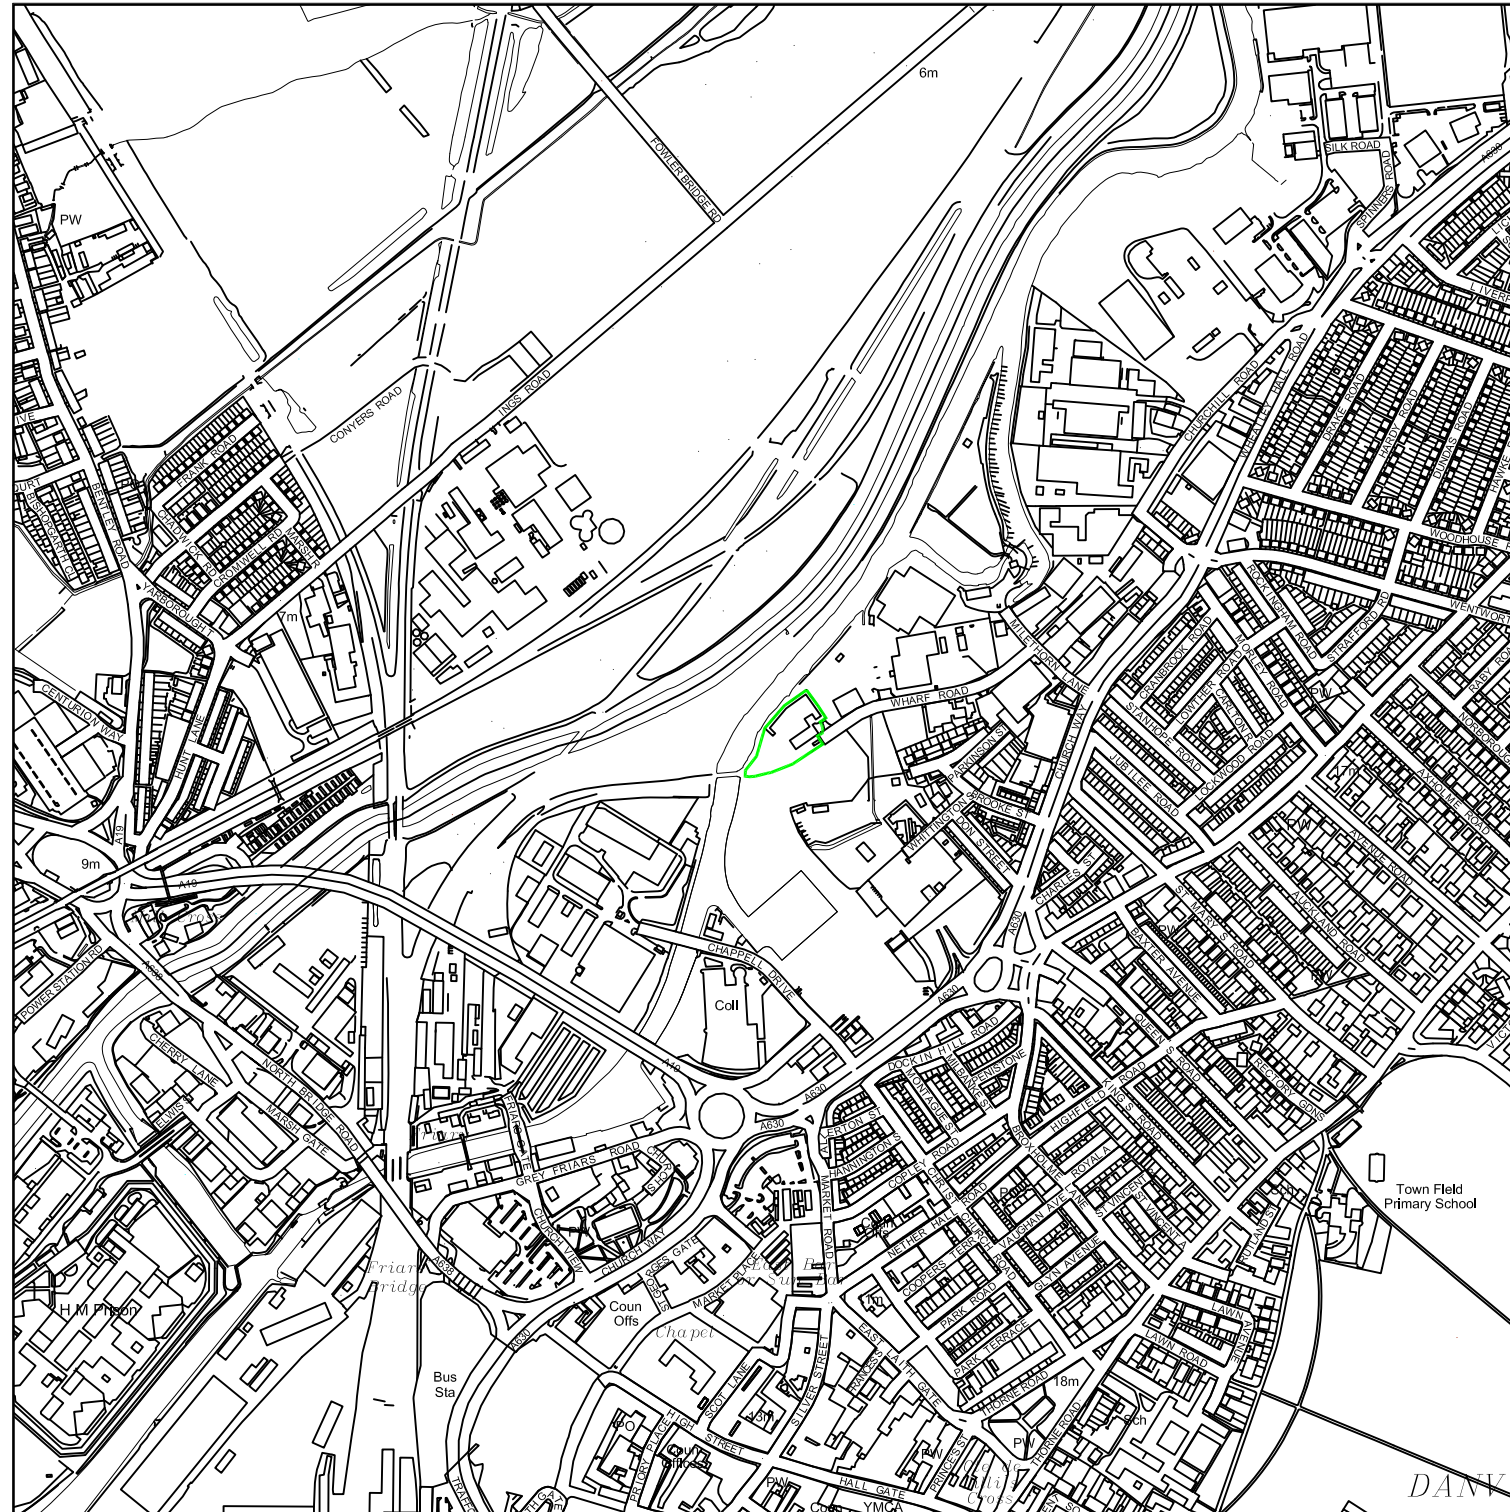

Key:

— Site Boundary



Rev.	Details	Drawn Chkd.	Date
Project 203162 Wharf Road, Doncaster			
Title Site Location Plan			
		<b>AA Environmental Ltd</b> Units 4-8 Cholswell Court Shippon Abingdon Oxon OX13 6HX T: (01235) 536042 F: (01235) 523849 Info@aae-ltd.co.uk www.aae-ltd.co.uk	
Scale 1:10,000@A3	Date May 20	Drawn IM	Chkd. ML
Drg. No. 203162/D/001		Rev.	