
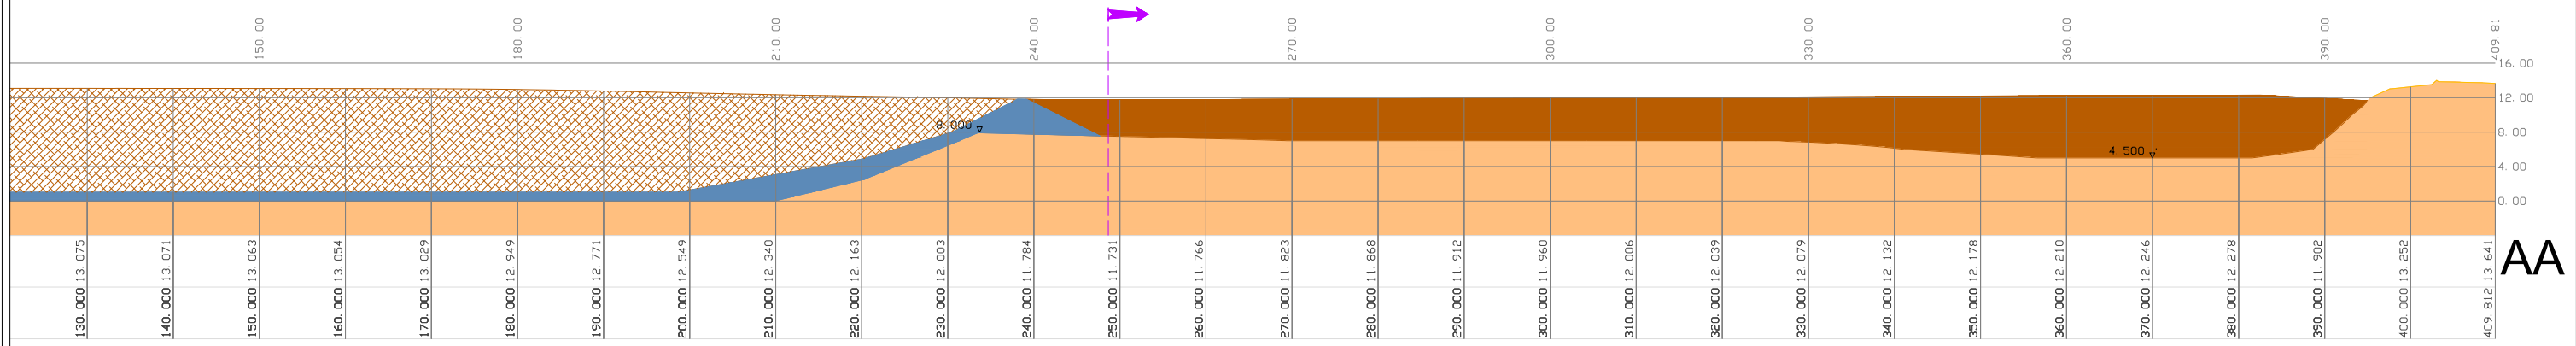


Horiz. 1: 500
Vert. 1: 500

-4.00
A LEVEL
CHAINAGE

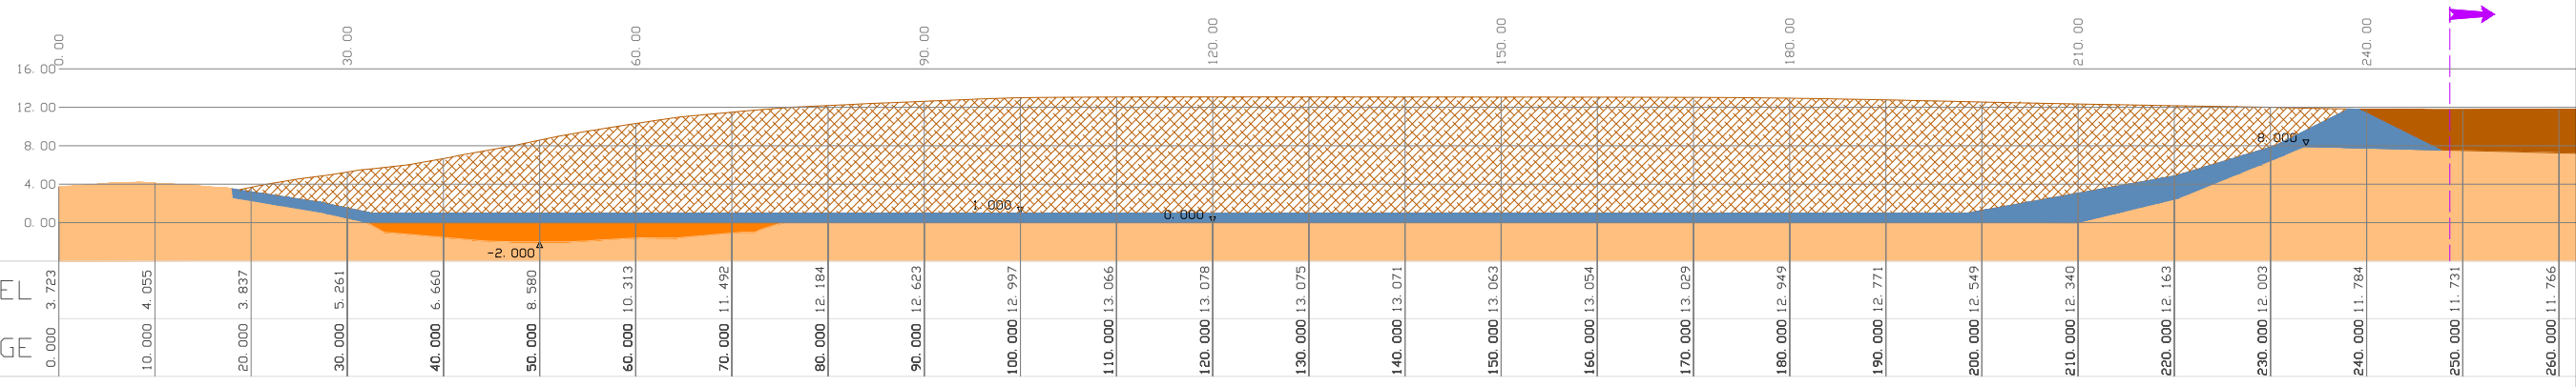

Key:

- Source Protection Zone 1
- Sandstone
- Clean Natural Arising Fill Material
- Geological Separation Layer
- Inert Waste
- Clean Natural Arising Fill Material - non-waste activity and not relevant to the landfilling operations

Rev.	Details	Drawn	Date
		Chkd.	

Project
Middleton Quarry, Pollington

Title
Cross-Section Plan
A-AA



AA Environmental Ltd
Units 4-8
Cholswell Court
Shippon Abingdon
Oxon OX13 6HX
T: (01235) 536042
F: (01235) 523849
info@aae-ltd.co.uk
www.aae-ltd.co.uk

Scale	Date	Drawn	Chkd.	Drg. No.	Rev.
1:750@A3	Jul'24	KW	EB	163407/CS/D/002	