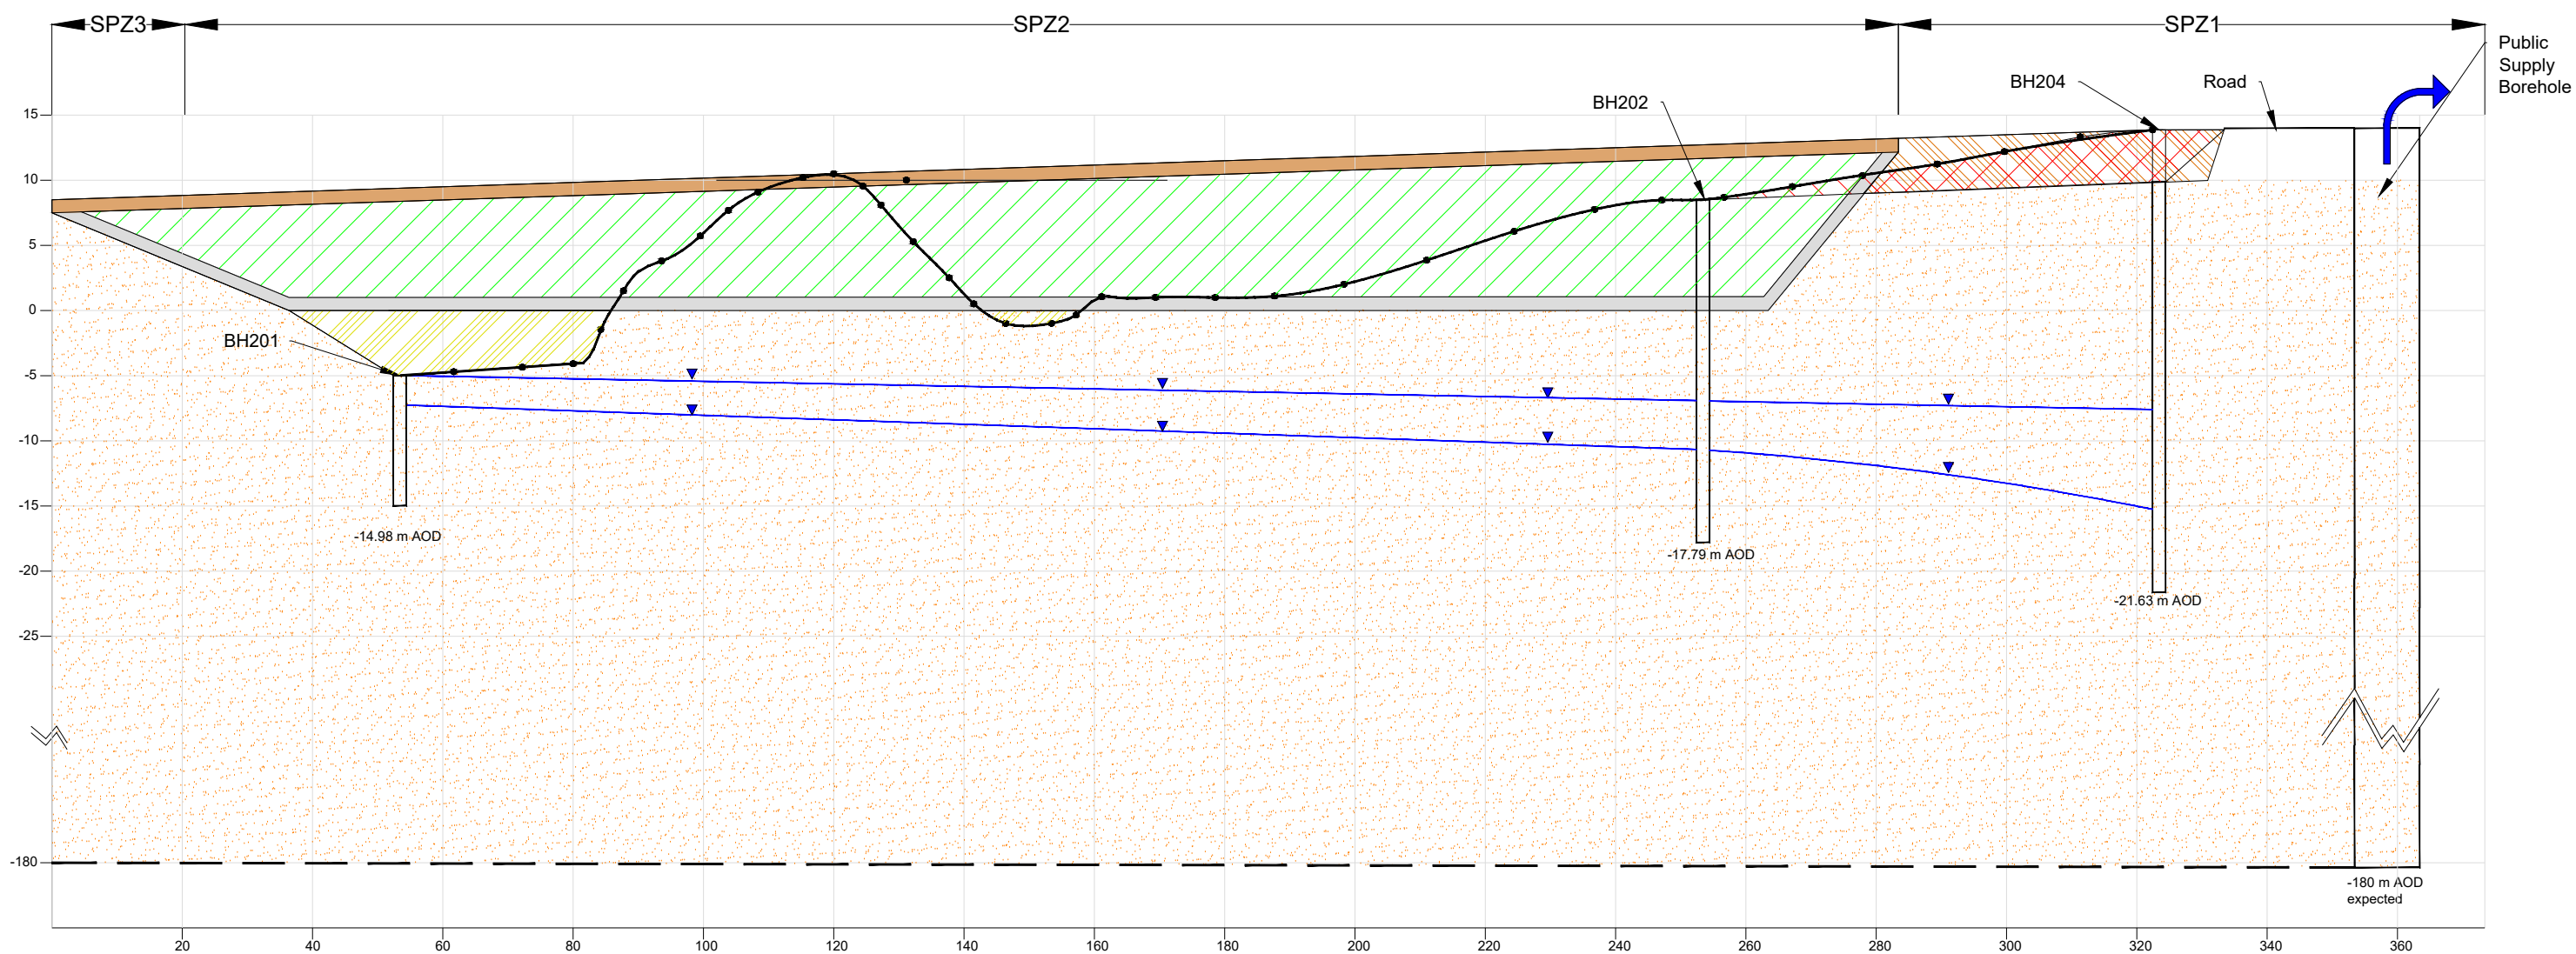





 


 
 


SW


NE



Key

-  Sandstone
-  Existing ground level
-  Engineered barrier
-  Surface fill (hardstanding and soft landscaping)
-  Clean natural arising infill
-  Inert landfilled waste
-  Groundwater level
-  Public supply abstraction borehole
-  Fly-tipped waste to be removed - non-waste activity and not relevant to the landfilling operations.
-  Clean natural arising infill - non-waste activity and not relevant to the landfilling operations.

Notes:  
 1. The conceptual model has a 2:1 vertical exaggeration and 1:1 horizontal exaggeration.

Rev.	Details	Drawn Chkd.	Date
Project 163407 Pollington Lane Quarry			
Title Conceptual Site Model South West to North East			
		<b>AA Environmental Ltd</b> Units 4-8 Cholswell Court Shippon Abingdon Oxon OX13 6HX T: (01235) 536042 F: (01235) 523849 info@aae-ltd.co.uk www.aae-ltd.co.uk	
Scale NTS	Date Jul'24	Drawn JM	Chkd. ML
Drg. No. 163407/CSM/001		Rev.	