


W

E

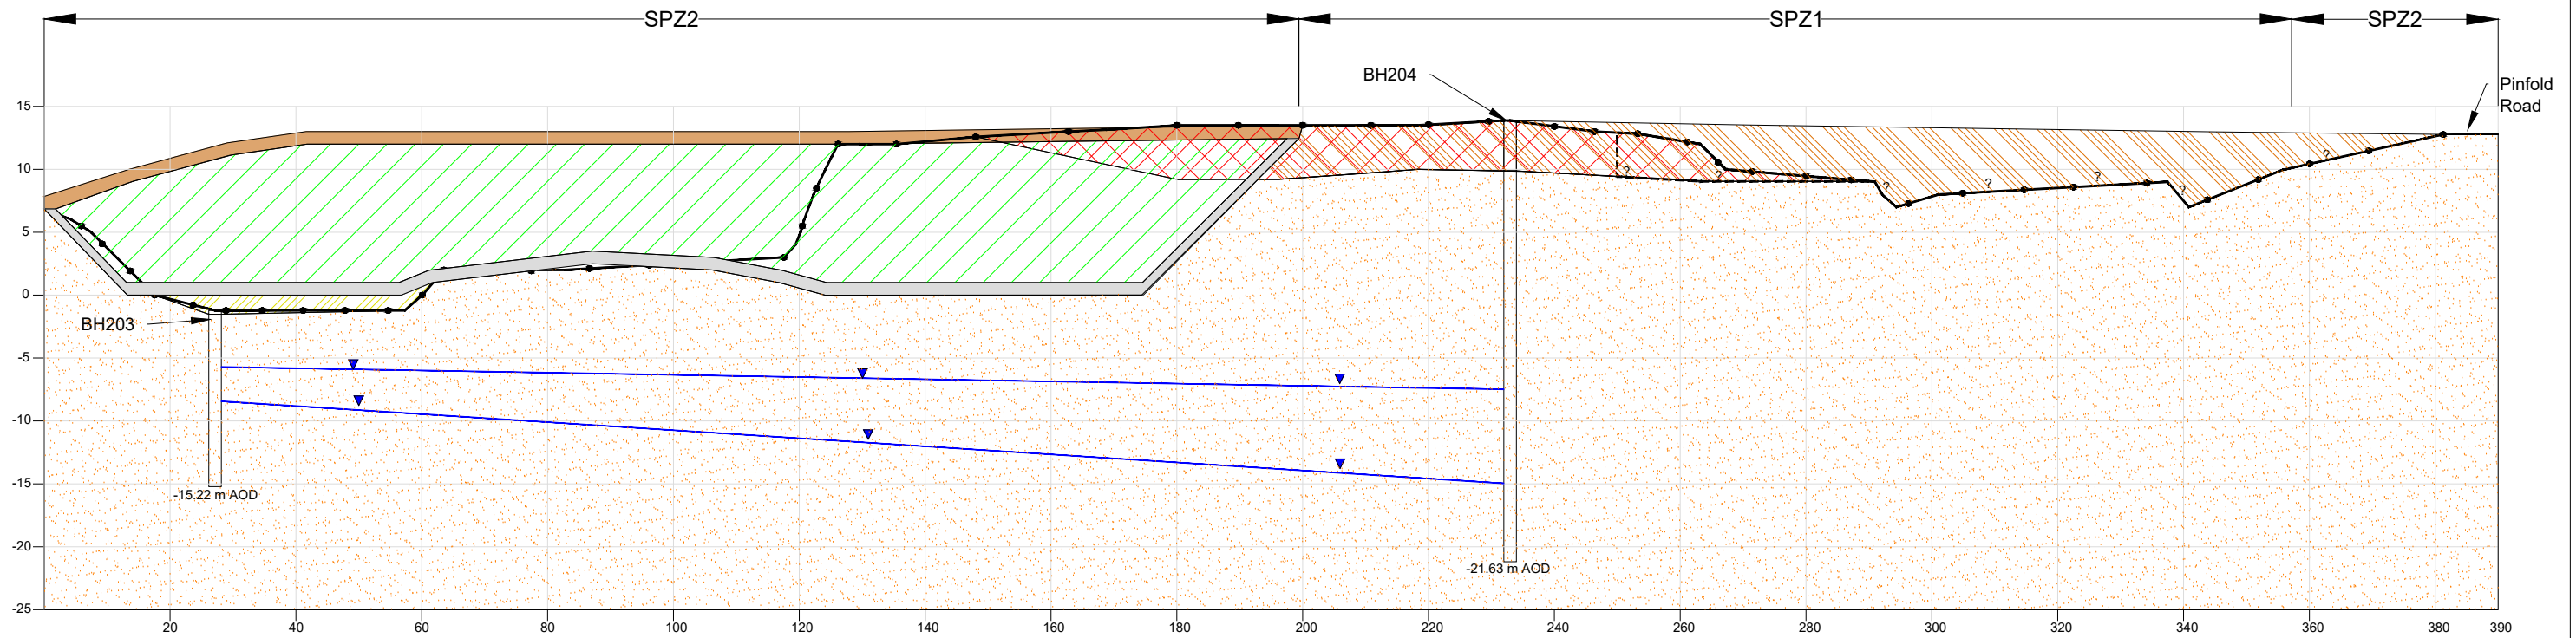

Key:

- Sandstone
- Existing ground level
- Engineered barrier
- Surface fill (hardstanding and soft landscaping)
- Clean natural arising infill
- Inert landfilled waste
- Groundwater level
- Depth/presence of historic made ground unknown
- Fly-tipped waste to be removed - non-waste activity and not relevant to the landfilling operations.
- Clean natural arising infill - non-waste activity and not relevant to the landfilling operations.

Notes:
 1. The conceptual model has a 2:1 vertical exaggeration and 1:1 horizontal exaggeration.

Rev.	Details	Drawn Chkd.	Date
------	---------	----------------	------

Project
 163407
 Pollington Lane Quarry

Title
 Conceptual Site Model
 West to East

AA Environmental Ltd
 Units 4-8
 Cholswell Court
 Shippon Abingdon
 Oxon OX13 6HX
 T: (01235) 536042
 F: (01235) 523849
 info@aae-ltd.co.uk
 www.aae-ltd.co.uk

Scale	Date	Jul'24	Dr. No.	Rev.
NTS	Drawn	JM	Chkd.	ML
			163407/CSM/002	