


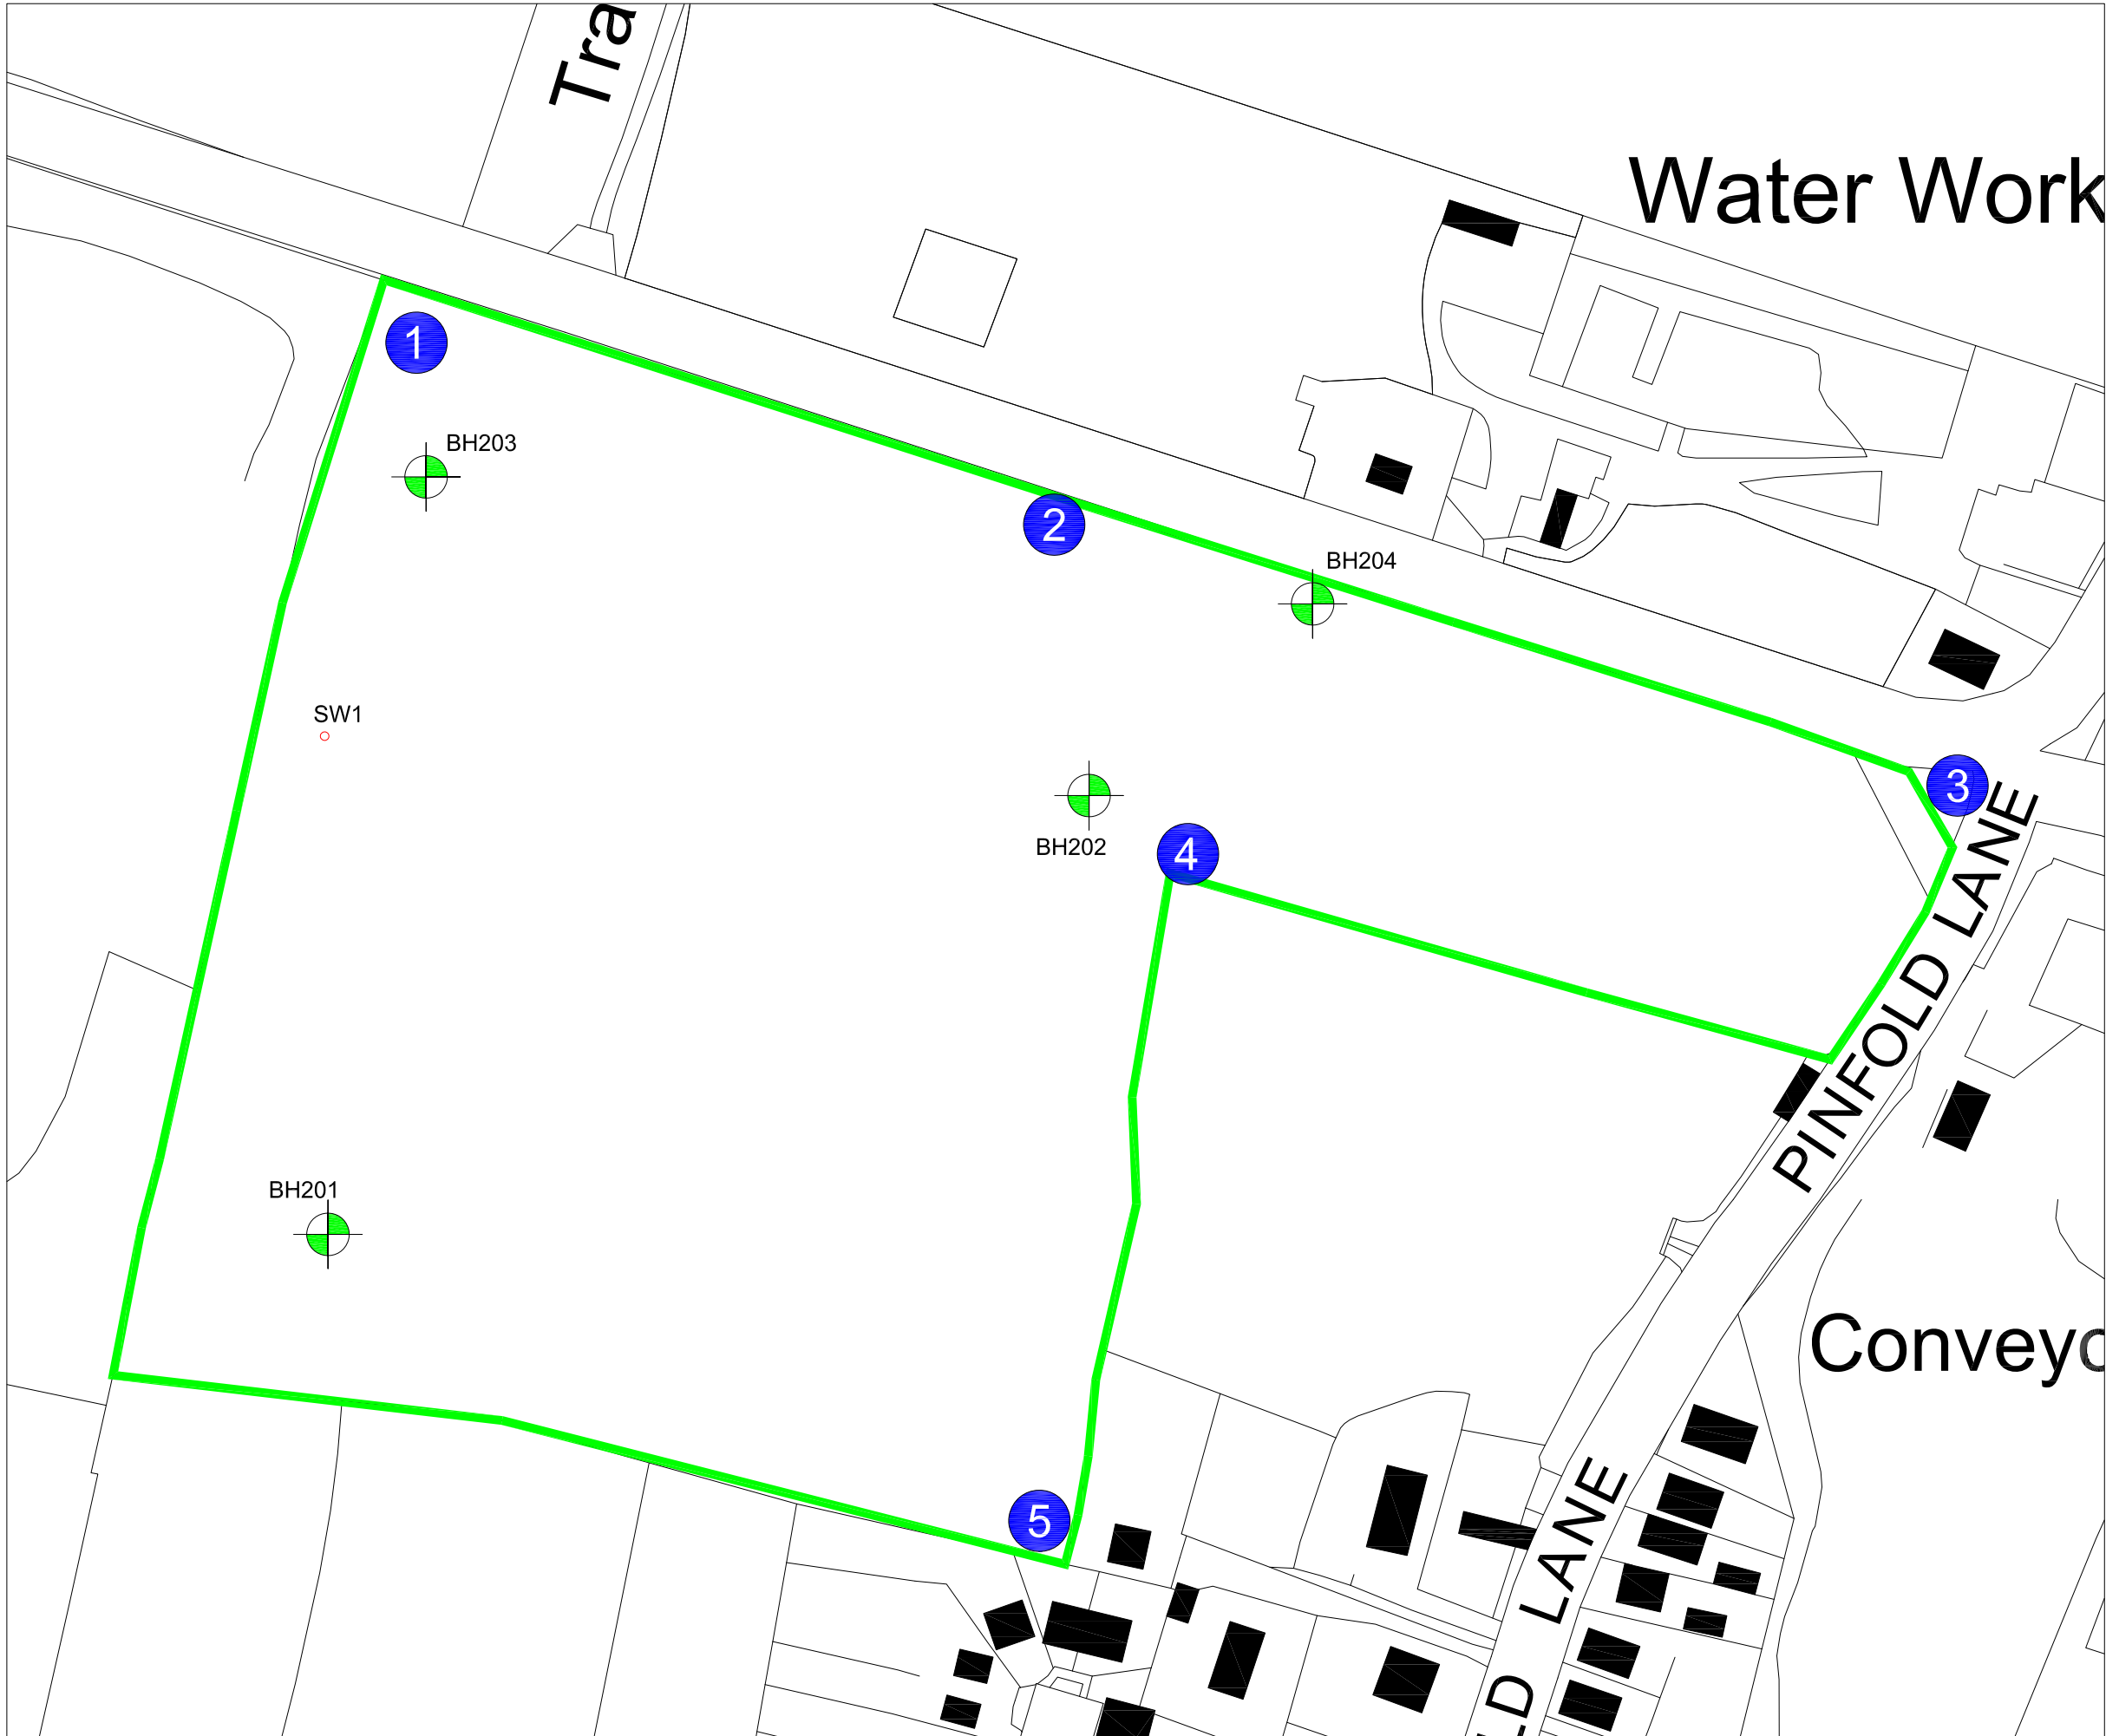

- Key:
- Site Boundary
 - Visual Monitoring Locations
 - Groundwater Borehole Location
 - Surface water monitoring location

Rev.	Details		Drawn	Date
			Chkd.	
Project				
Middleton Quarry, Pollington				
Title				
Monitoring Plan				
			AA Environmental Ltd Units 4-8 Cholswell Court Shippon Abingdon Oxon OX13 6HX T: (01235) 536042 F: (01235) 523849 info@aae-ltd.co.uk www.aae-ltd.co.uk	
Scale	Date	Drg. No.		Rev.
1:1,500@A3	Nov'22	163407/D/006		
	Drawn KW	Chkd. EB		