


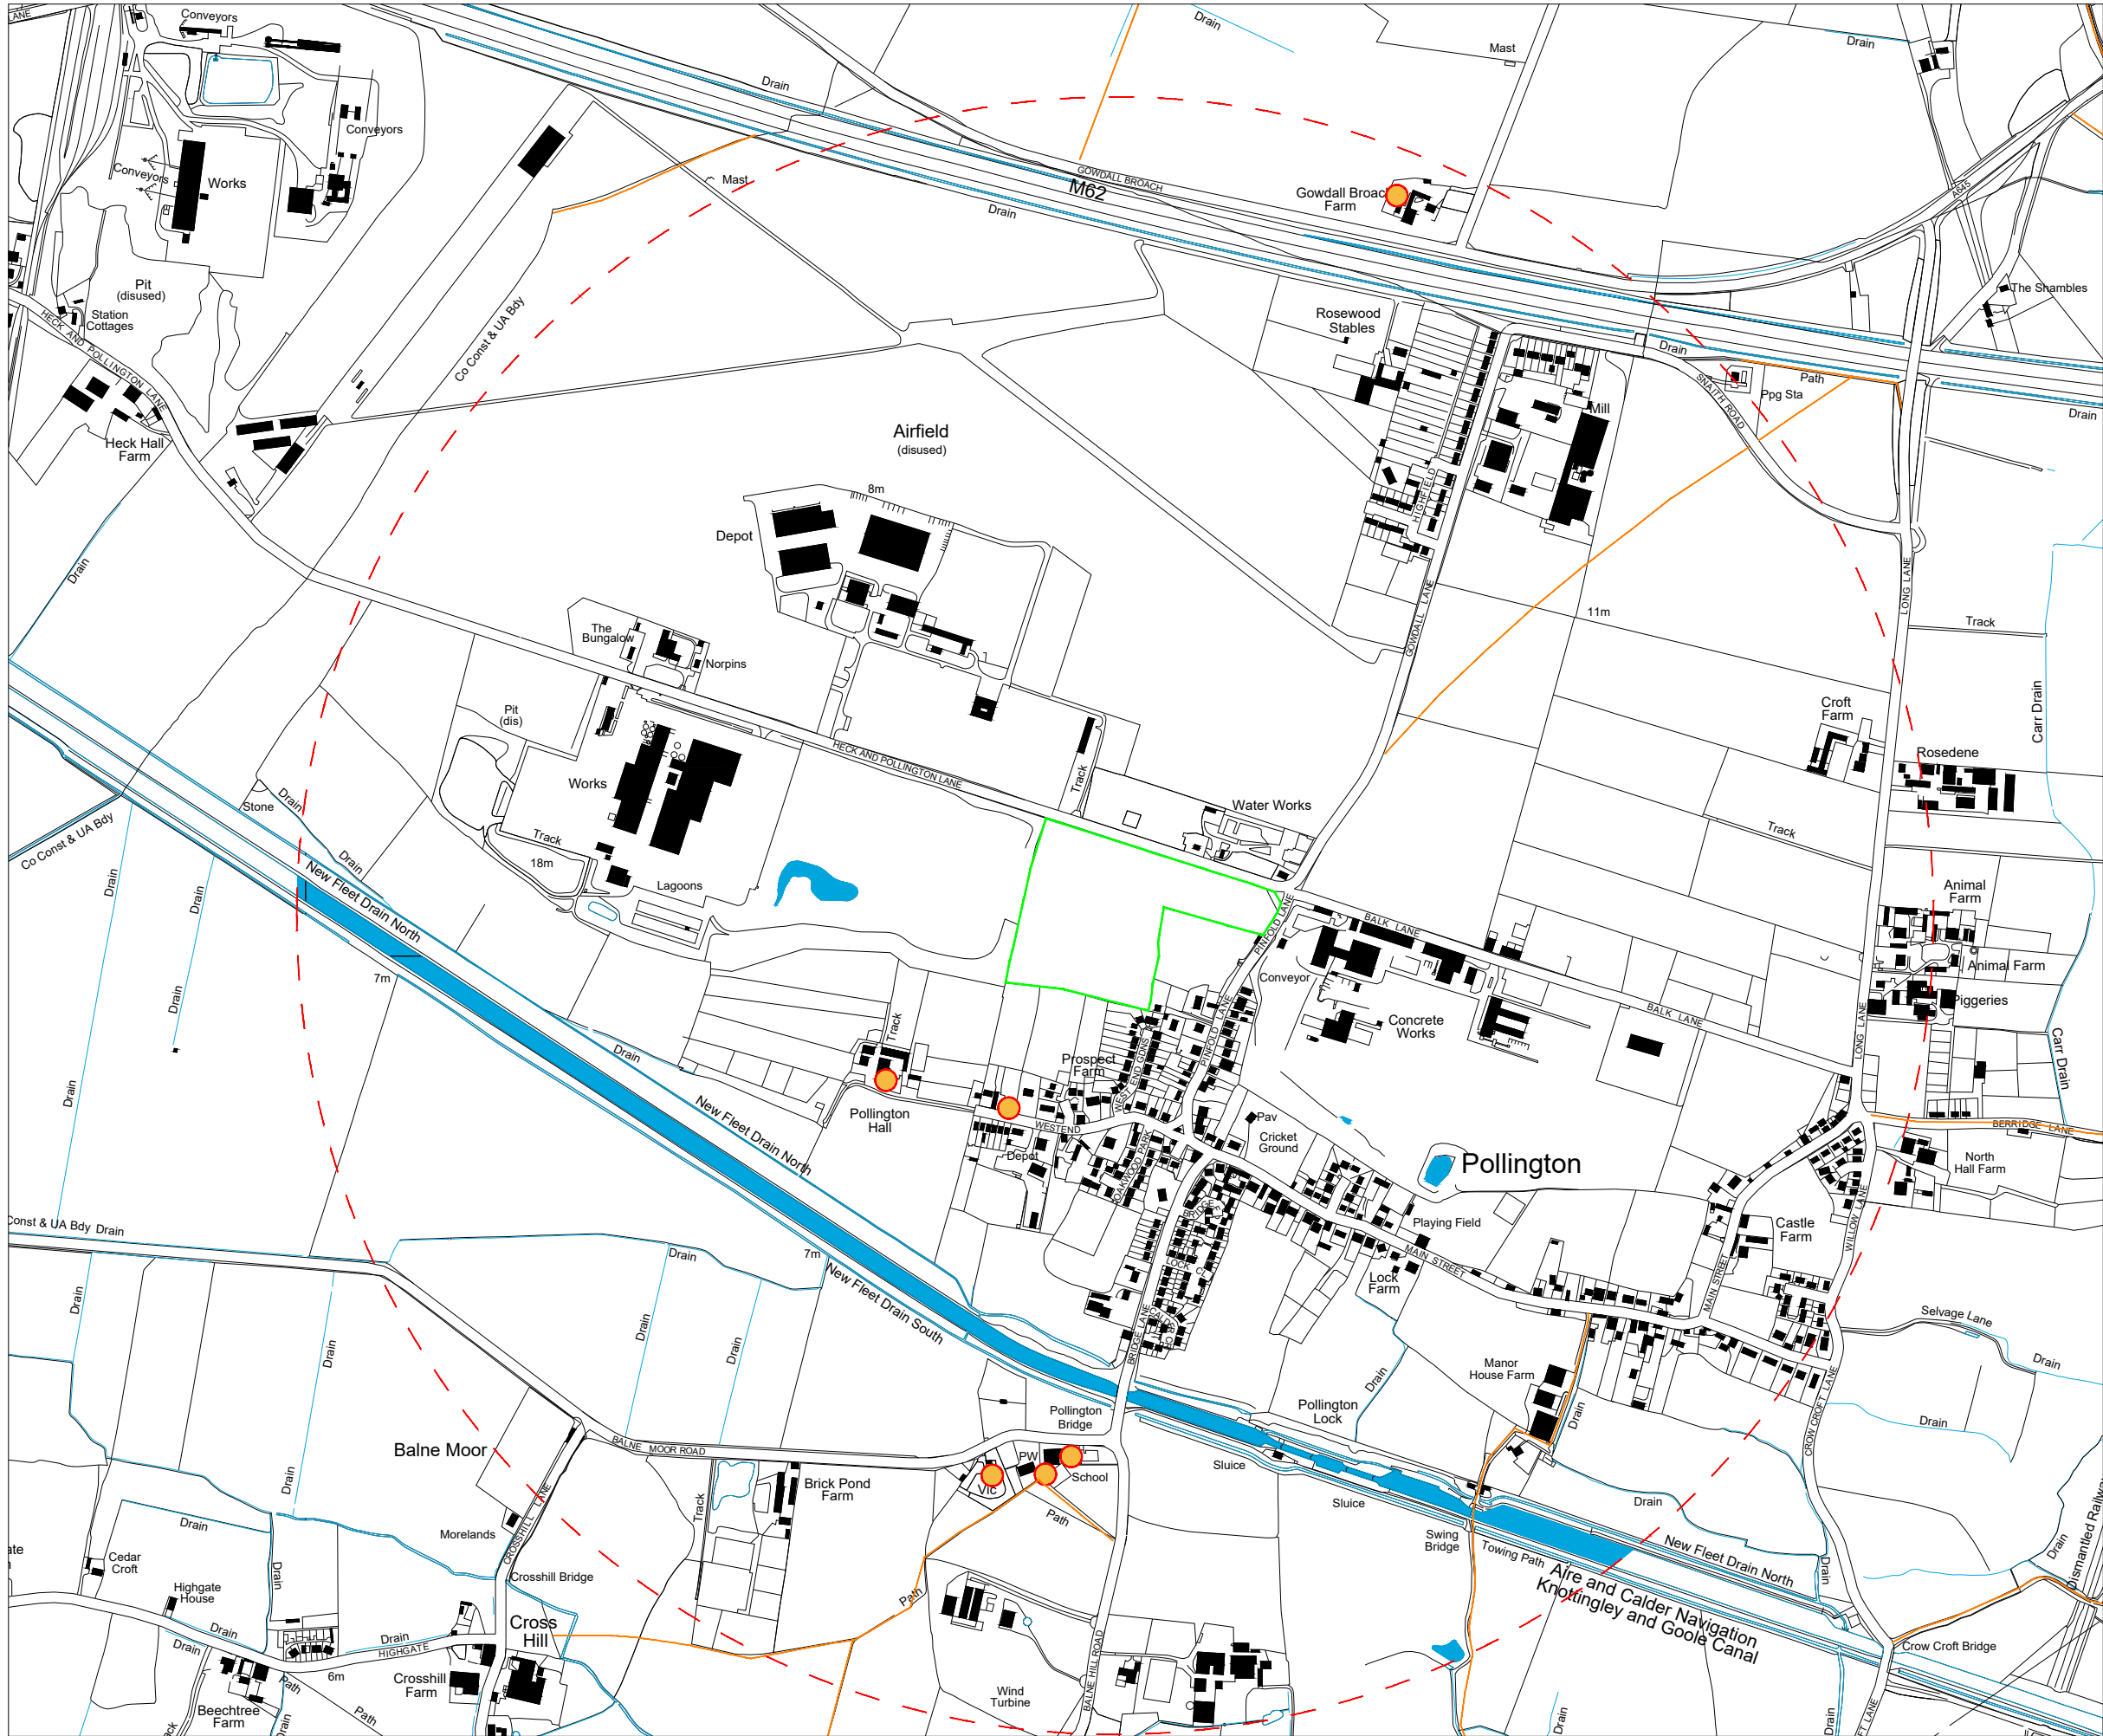

- Key:
- Permit Boundary
 - 1 km Radius
 - Listed Buildings
 - Public Right of Way

Rev.	Details	Drawn Chkd.	Date
Project Middleton Quarry, Pollington			
Title Cultural & Natural Heritage			
 AAe Environmental Consultants AA Environmental Ltd Units 4-8 Cholswell Court Shippon Abingdon Oxon OX13 6HX T: (01235) 536042 F: (01235) 523849 info@aae-ltd.co.uk www.aae-ltd.co.uk			
Scale 1:10,000@A3	Date Nov'22	Drawn KW	Chkd. EB
Drg. No. 163407/D/ESSD/002			Rev.