


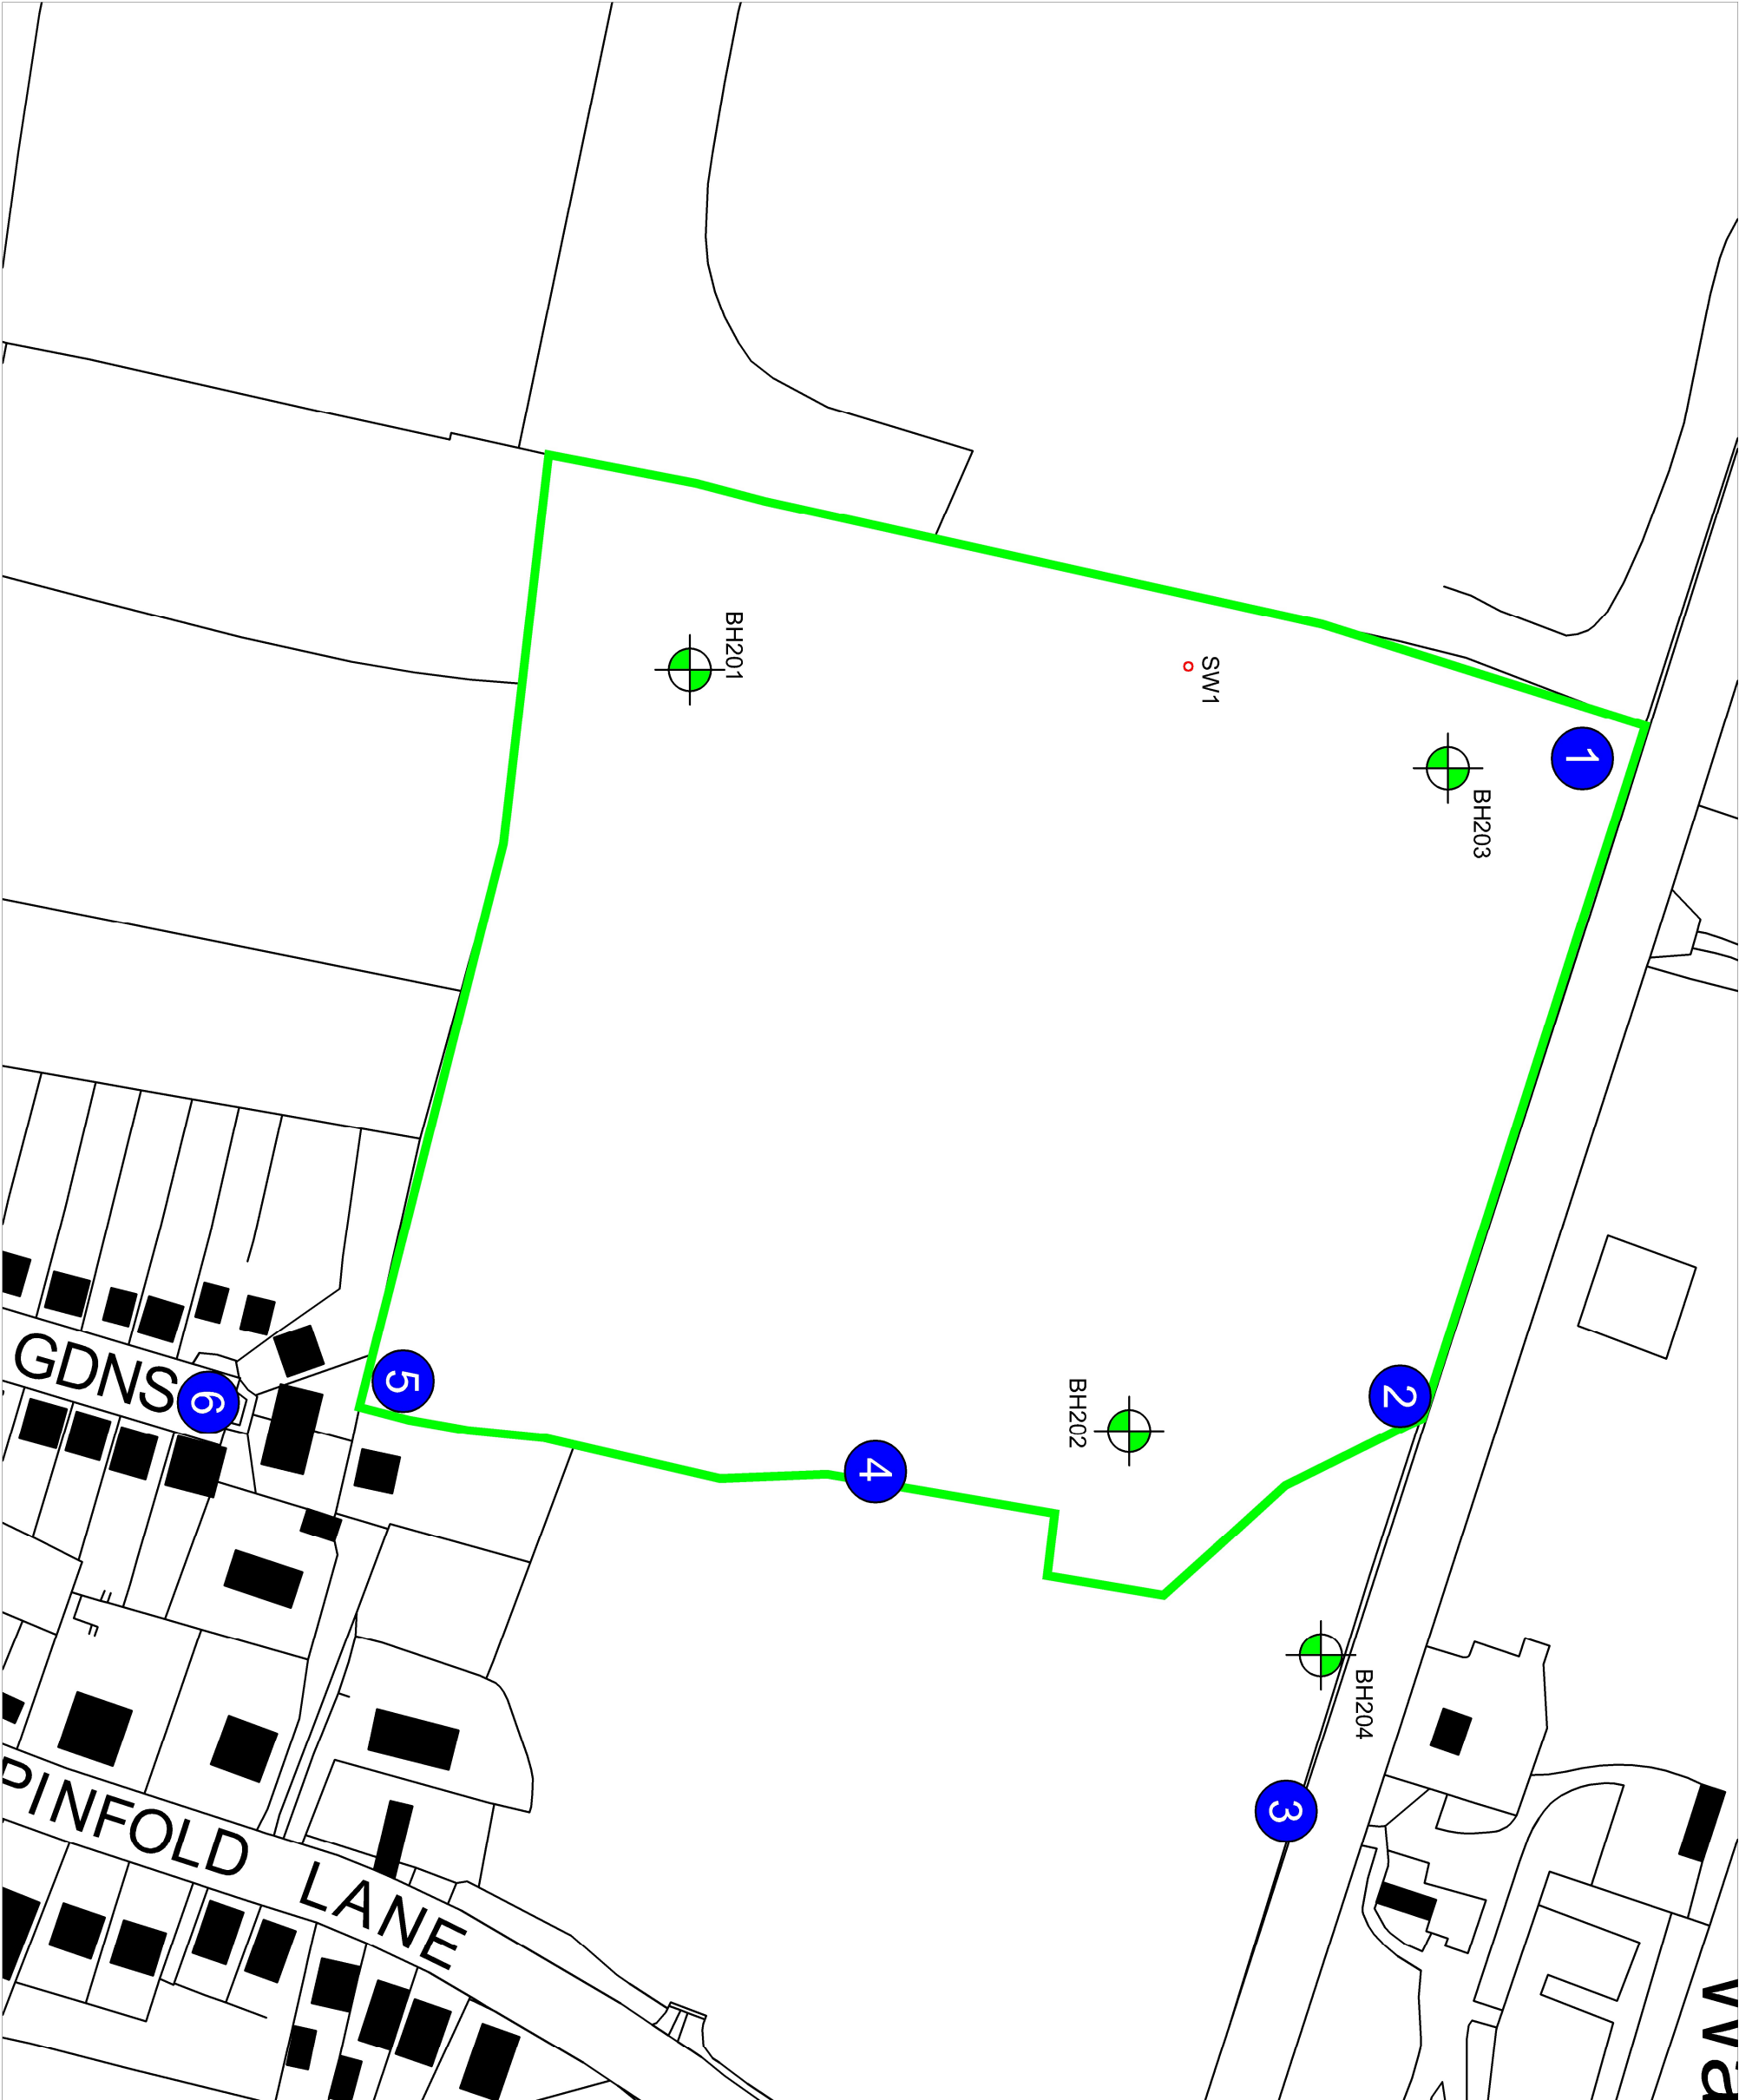

- Key:
- Permit Boundary
 - Visual Monitoring Locations
 - Existing Groundwater Borehole Location
 - Surface water monitoring location

Rev.	Details	Drawn	Date
		Chkd.	

Project
Middleton Quarry, Pollington

Title
Monitoring Plan



AAE
Environmental Consultants

AA Environmental Ltd
Units 4-6
Chiswick Court
Shippon Avington
Oxon OX13 6HX
T: (01235) 536042
F: (01235) 523649
info@aae-uk.co.uk
www.aae-uk.co.uk

Scale	Date	Drawn	Chkd.	Dwg. No.	Rev.
1:1,500@A3	Dec'24	VM	EB	163407/D/006	