

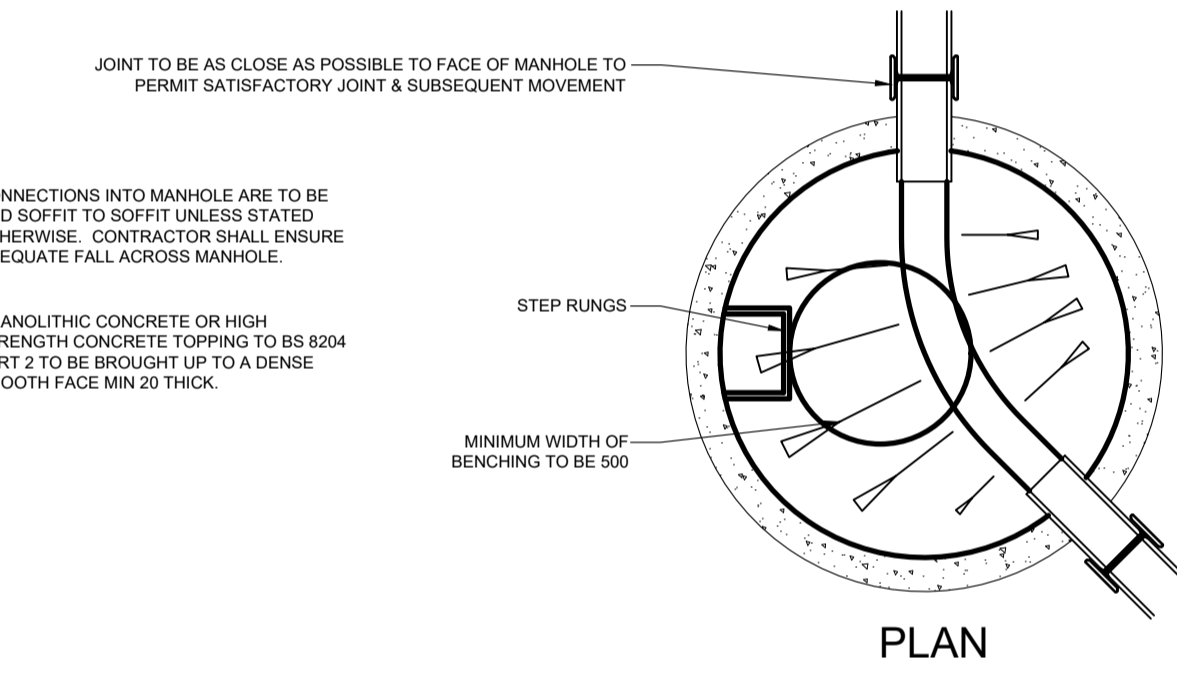


**MANHOLE TYPE B
CIRCULAR PRECAST CONCRETE MANHOLE DETAIL**

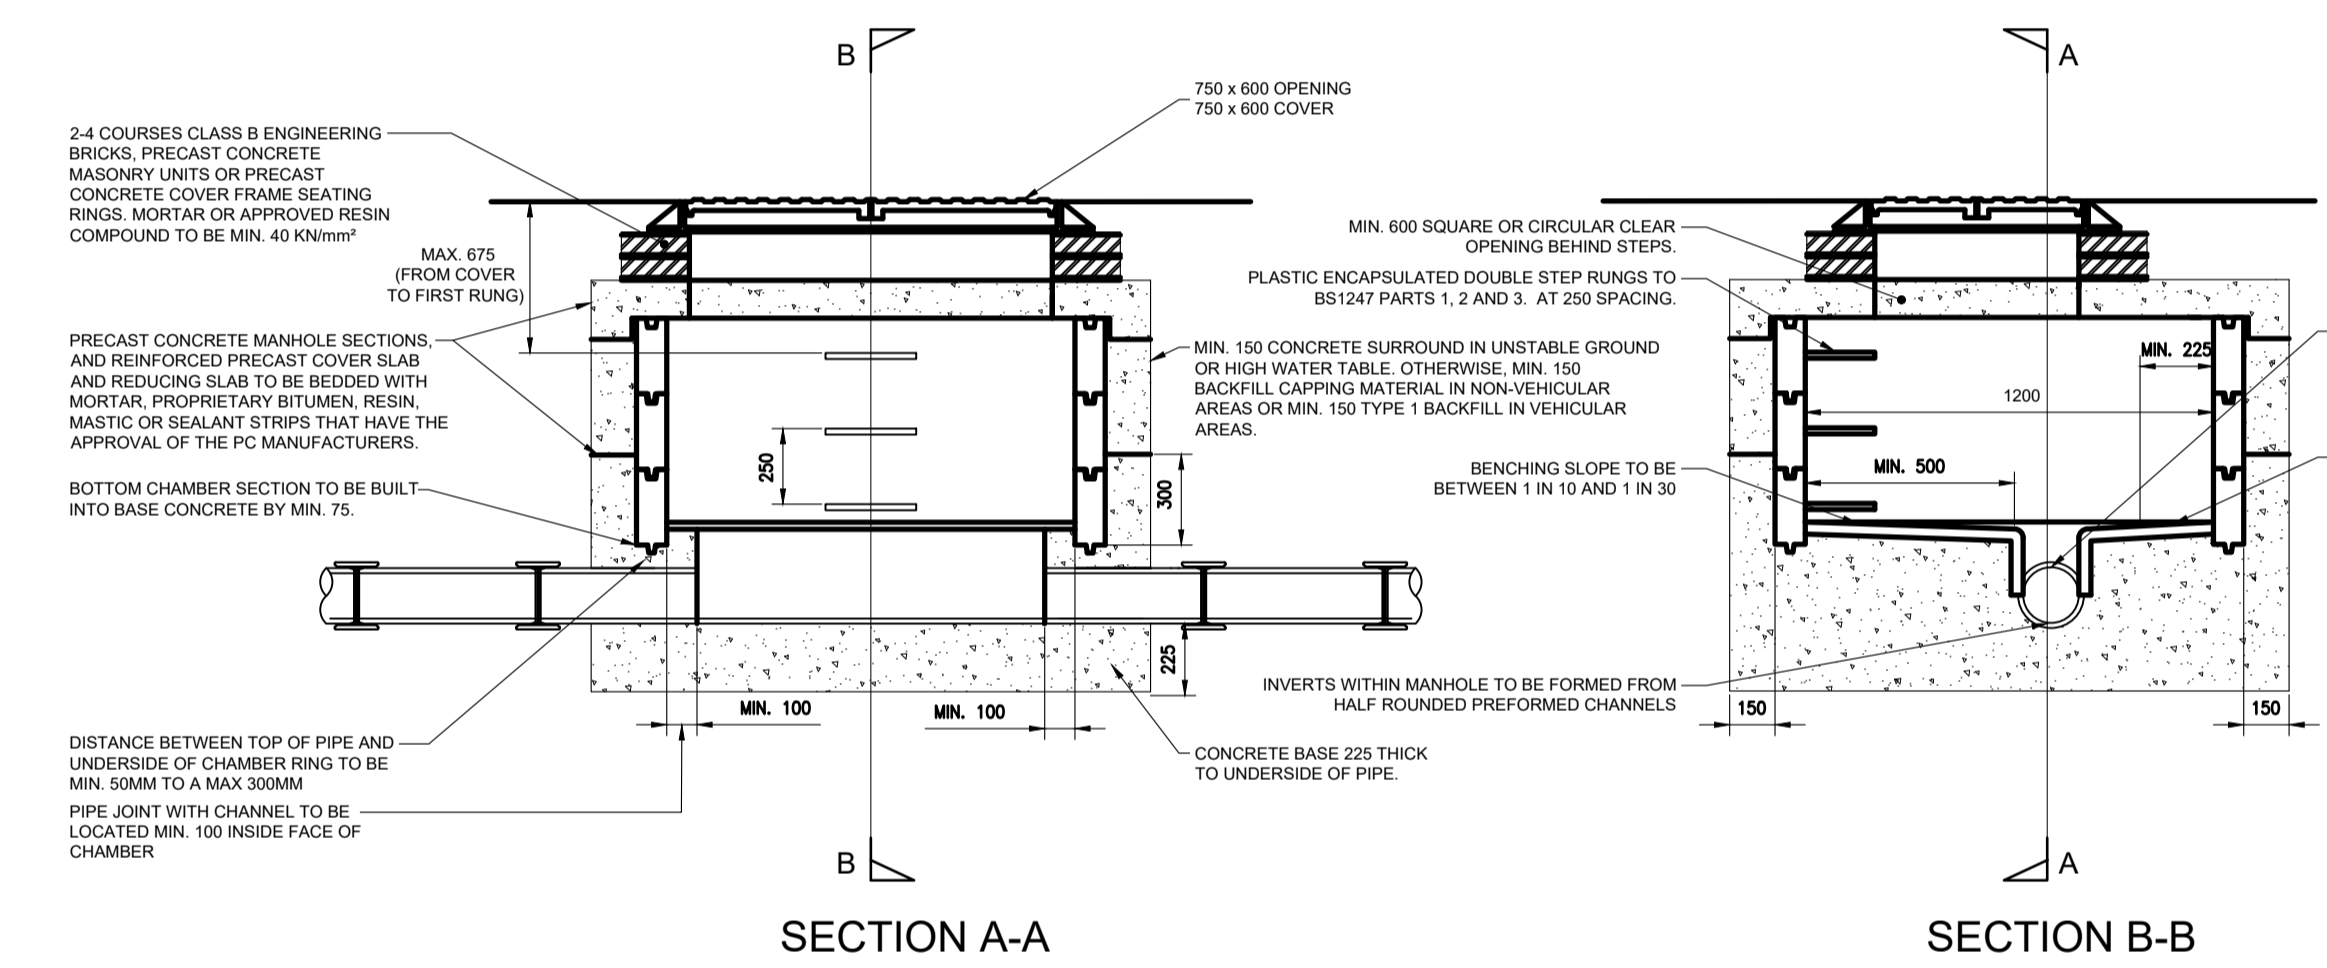


**MANHOLE TYPE E
CIRCULAR PRECAST CONCRETE MANHOLE DETAIL**

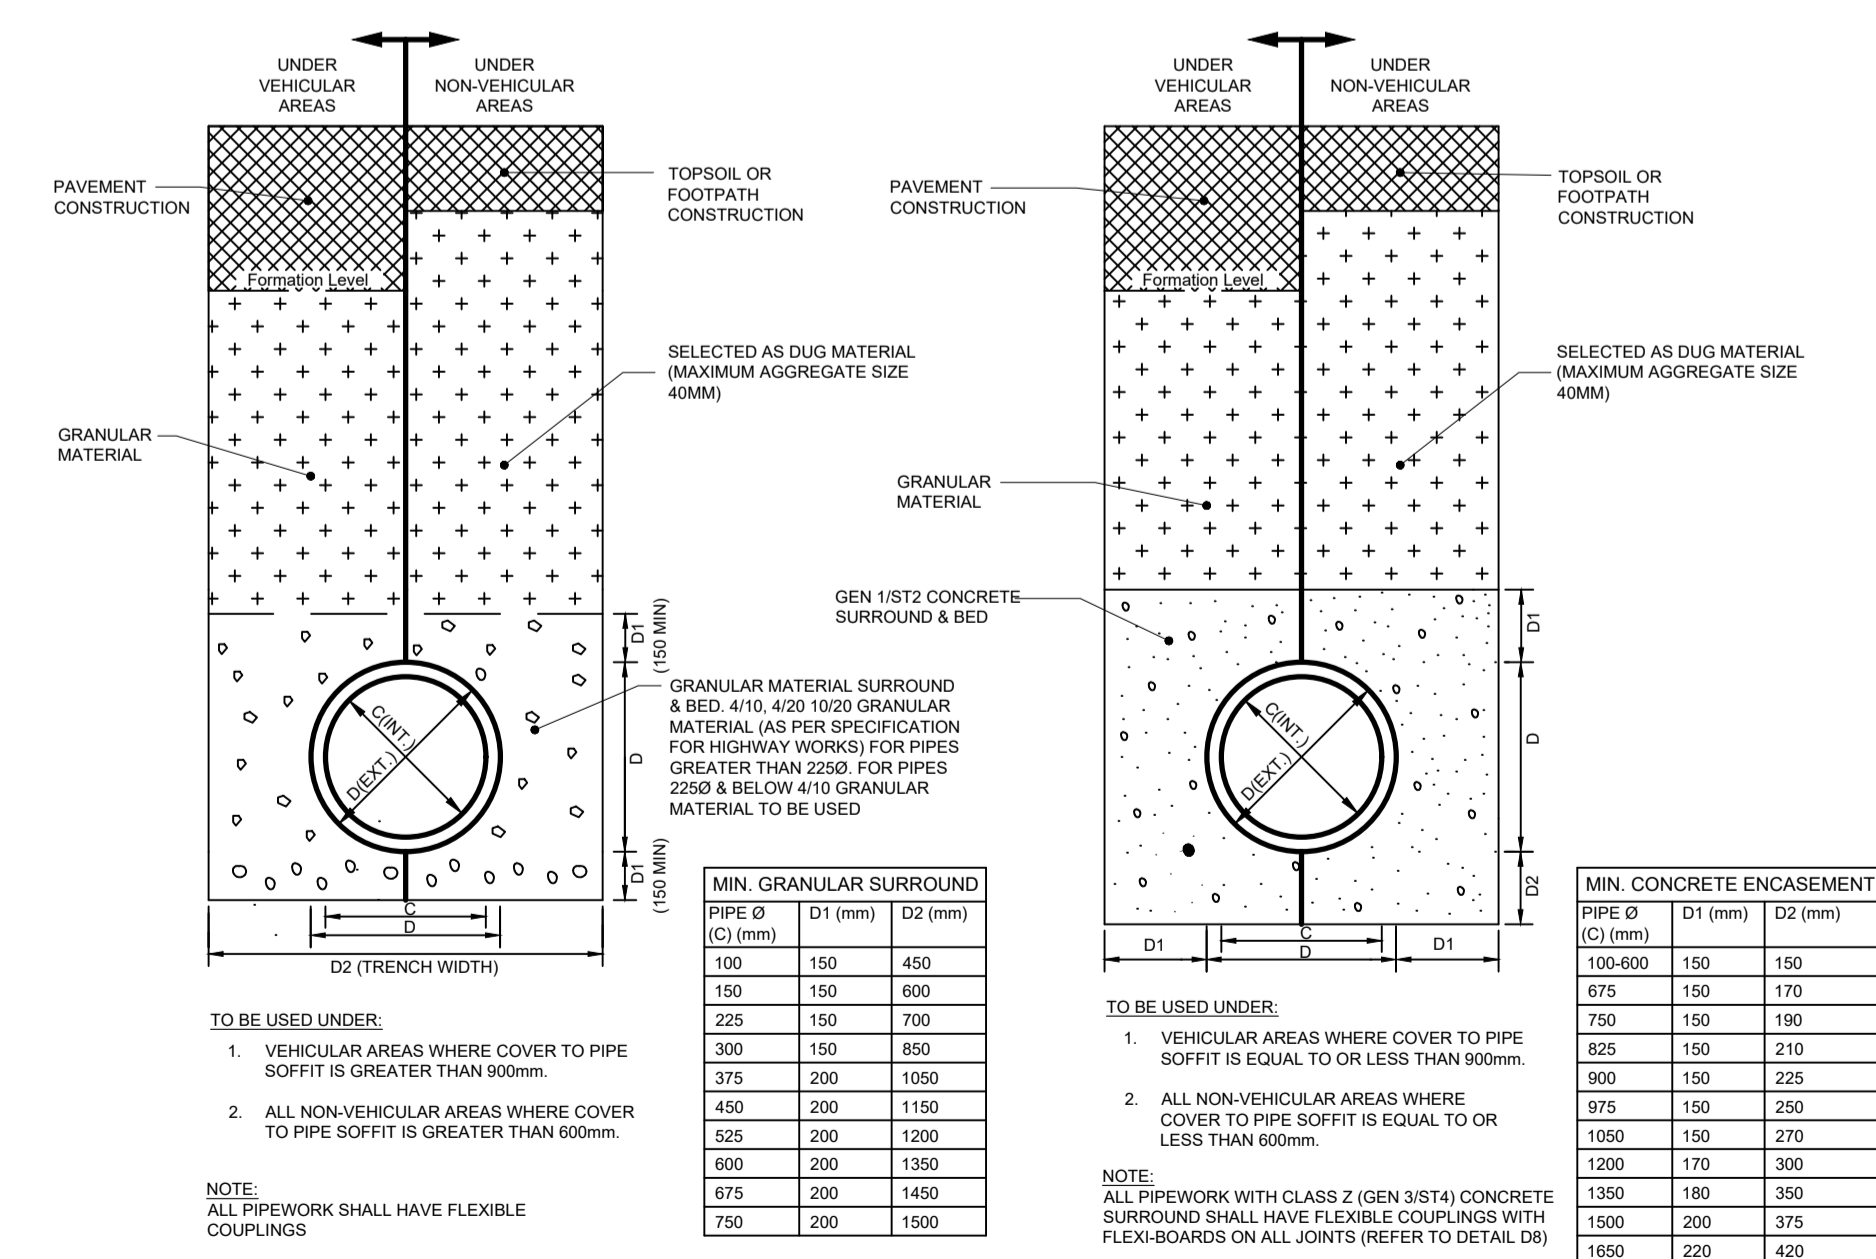

**CLASS S PIPE BEDDING & SURROUND
(TO BE USED FOR PLASTIC, VITRIFIED CLAY & CONCRETE PIPEWORK)**

**CLASS Z PIPE BEDDING & SURROUND
(TO BE USED FOR PLASTIC, VITRIFIED CLAY & CONCRETE PIPEWORK)**

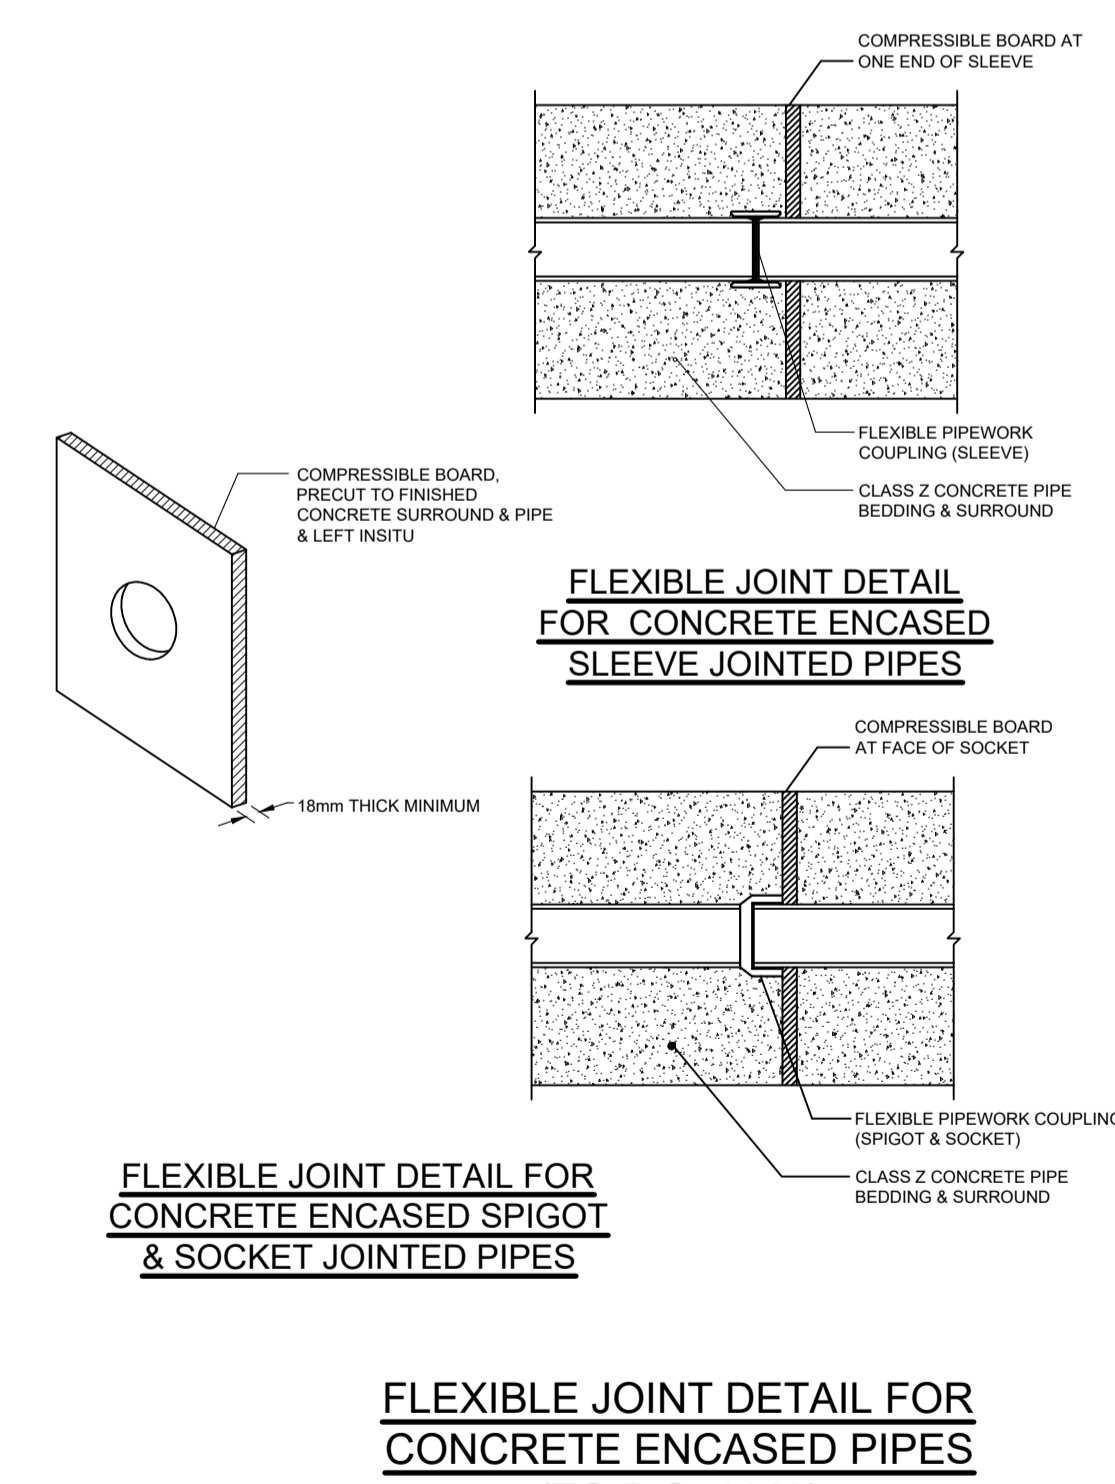

FLEXIBLE JOINT DETAIL FOR CONCRETE ENCASED SLEEVE JOINTED PIPES

FLEXIBLE JOINT DETAIL FOR CONCRETE ENCASED SPIGOT & SOCKET JOINTED PIPES

FLEXIBLE JOINT DETAIL FOR CONCRETE ENCASED PIPES

- NOTES :**
- IF THIS DRAWING HAS BEEN RECEIVED ELECTRONICALLY IT IS THE RECIPIENTS RESPONSIBILITY TO PRINT THE DOCUMENT TO THE CORRECT SCALE
 - ALL DIMENSIONS ARE IN MILLIMETRES UNLESS STATED OTHERWISE. IT IS RECOMMENDED THAT INFORMATION IS NOT SCALED OFF THIS DRAWING
 - THIS DRAWING SHOULD BE READ IN CONJUNCTION WITH ALL OTHER RELEVANT DRAWINGS AND SPECIFICATIONS

P01	PLANNING ISSUE	MS	30.09.21
rev	amendments	by	date



Client: **SAINT GOBAIN UK Ltd**

Project: **HYDROGEN PRODUCTION FACILITY**

Title: **BELOW GROUND DRAINAGE DETAILS**

Drawing Status: PLANNING	Date Created: SEPT '21	Drawing Scale: N.T.S.
Project Number - Originator - Volume - Level - Type - Role - Number: LE-059 - CCS - B01 - XX - DRG - S - 0201		Rev: P01
Project Leader: JB	Drawn By: MS	Initial Review: JB