

THE ORDNANCE SURVEY DATA ON THIS PLAN HAS BEEN REPRODUCED FROM ORDNANCE SURVEY © BY PERMISSION OF ORDNANCE SURVEY © ON BEHALF OF THE CONTROLLER OF HER MAJESTY'S STATIONERY OFFICE. © CROWN COPYRIGHT 2023. ALL RIGHTS RESERVED. LICENCE No. 100022432



- KEY:**
- PERMIT BOUNDARY
 - WATER FEATURES (PONDS, DRAINS)
 - EXISTING WOODLAND
 - EXTENT OF SUBSURFACE MINING WASTE FACILITY

NOTES:

REVISION HISTORY				
0	MAR24	JF	FIRST ISSUE	JF
REV	DATE	BY	DETAILS	APR

ZETLAND GROUP
FROM CONCEPTION TO COMPLETION

ZETLAND GROUP LIMITED
THE INNOVATION CENTRE, WORSLEIGH BUSINESS PARK, REDCAR, TS10 5SH
T: +44(0)1642 77728 E: info@zetlandgroup.com W: www.zetlandgroup.com
Registered in England No. 0884983 Registered office: The Innovation Centre, Worsleigh Business Park, Redcar, TS10 5SH

THIS DOCUMENT IS THE PROPERTY OF ZETLAND GROUP LIMITED. IT CONTAINS PROPRIETARY AND CONFIDENTIAL INFORMATION WHICH MUST NOT BE DUPLICATED, USED OR DISCLOSED OTHER THAN AS EXPRESSLY AUTHORISED BY ZETLAND GROUP LIMITED OR ITS REPRESENTATIVE © 2024

SITE: WRESSLE WELLSITE, NORTH LINCOLNSHIRE


PROJECT: WRESSLE-2 & 3 DRILLING, TESTING & PRODUCTION

TITLE: EXTENT OF MINING WASTE FACILITY PLAN

CLIENT: EGDON RESOURCES U.K. LIMITED

Scale: 1:10,000
Size: A3
Sheet: 1 of 1

DWG. No: ZG-ER-EPR-W2-SP-004-11

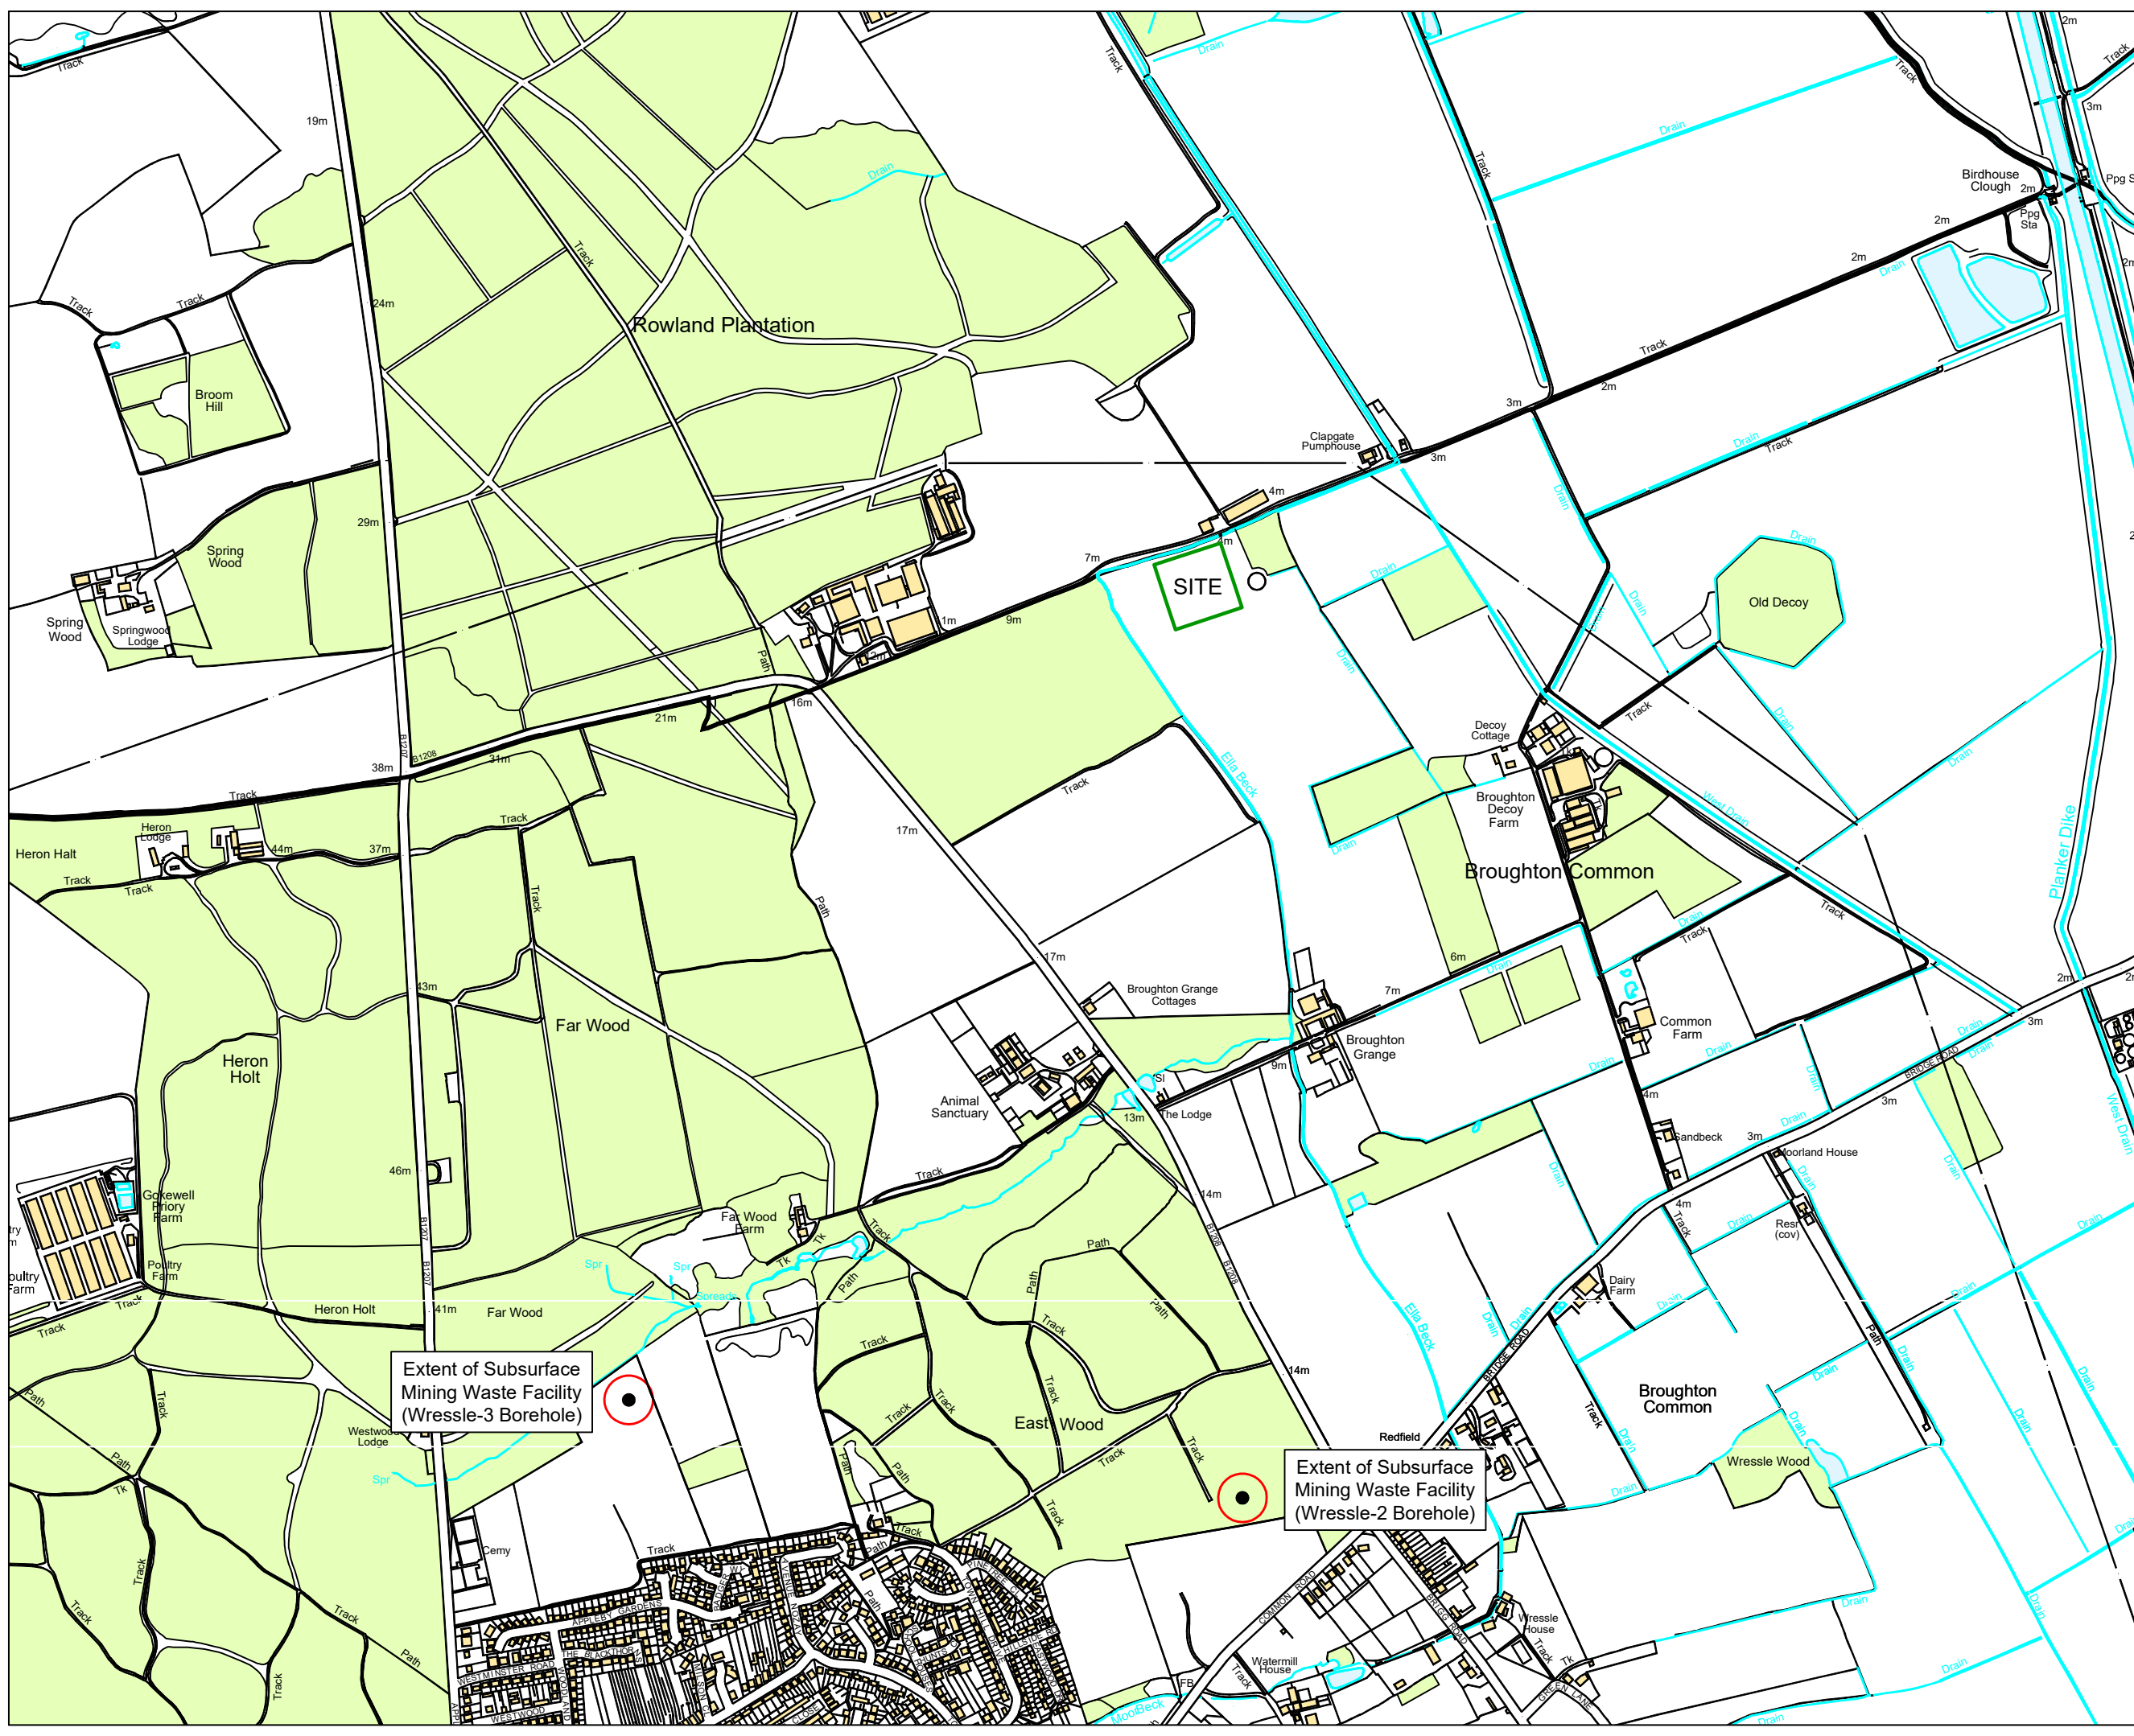

Extent of Subsurface Mining Waste Facility (Wressle-3 Borehole)

Extent of Subsurface Mining Waste Facility (Wressle-2 Borehole)