

- A1 Biomass Boiler
- W1 Full Retention Interceptor
- W2 Full Retention Interceptor
- W3 Full Retention Interceptor
- W4 Full Retention Interceptor

- Full Retention Interceptor
- Surface Drainage
- Sub-surface Drainage
- Soakaway
- Concrete Bund
- Flow Control penstock


Area D1 = 14,874 m<sup>2</sup>

Area D2 = 13,235 m<sup>2</sup>

Area D3 = 9,811 m<sup>2</sup>

Remainder = 9,811 m<sup>2</sup>

Total = 84,131 m<sup>2</sup>

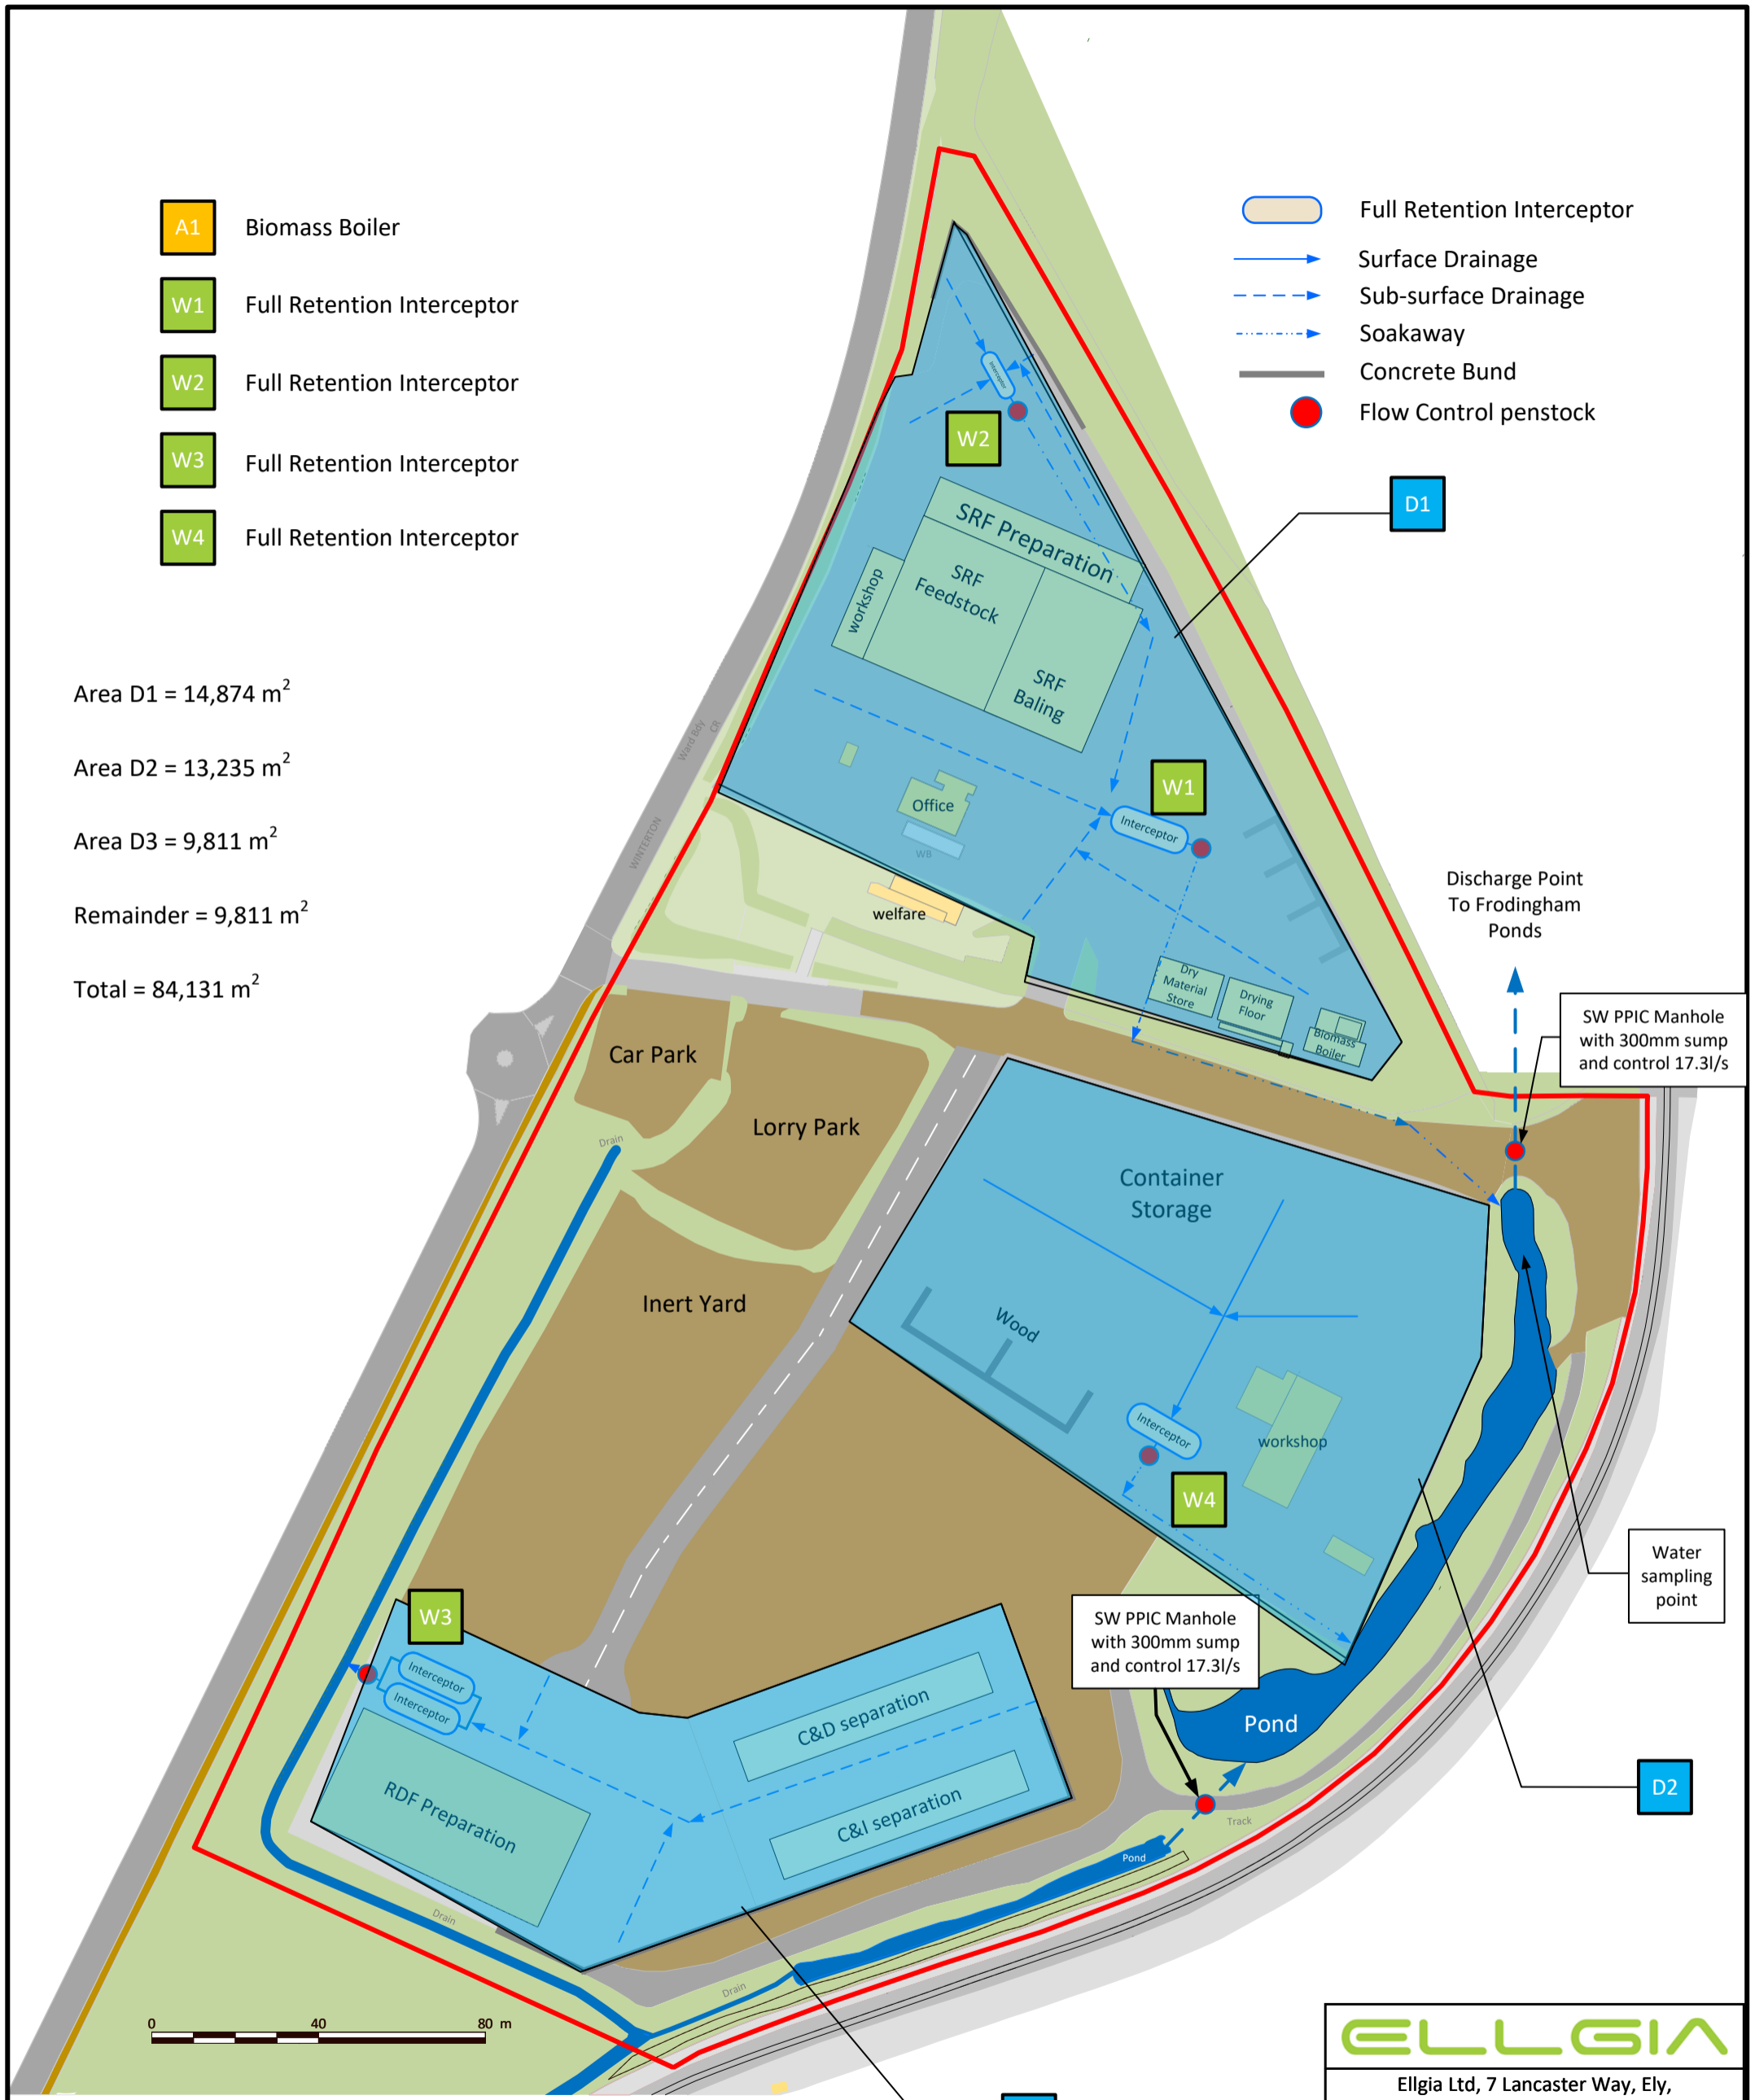

<b>ELLGIA</b>		
Ellgia Ltd, 7 Lancaster Way, Ely, Cambridgeshire, CB6 3NW		
Title	Point Source Emissions	
Drawing No.	ELL/006d	
Date	Revision	Scale
Apr 23	C	1:1000 at A3