

CONSULTANT

AECOM Limited
 Midpoint,
 Alencon Link,
 Basingstoke, RG21 7PP
 www.aecom.com

LEGEND

- Keadby Next Generation Power Station Installation Boundary
- Existing Keadby Power Station Installation Boundary

NOTES

Reproduced from Ordnance Survey digital map data © Crown copyright 2025. All rights reserved. Licence number AC0000808122. Contains OS data © Crown Copyright and database right 2024.

ISSUE PURPOSE

ENVIRONMENT PERMIT APPLICATION

PROJECT NUMBER

60721867




FIGURE TITLE

Installation Location Plan

FIGURE NUMBER

Figure 1

This drawing has been prepared for the use of AECOM client. It may not be used, modified, reproduced or relied upon by third parties, except as agreed by AECOM or as required by law. AECOM accepts no responsibility, and denies any liability whatsoever, to any party that uses or relies on this drawing without AECOM's express written consent. Do not scale this document. All measurements must be obtained from the stated dimensions.

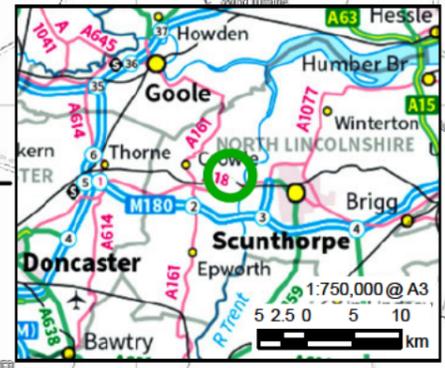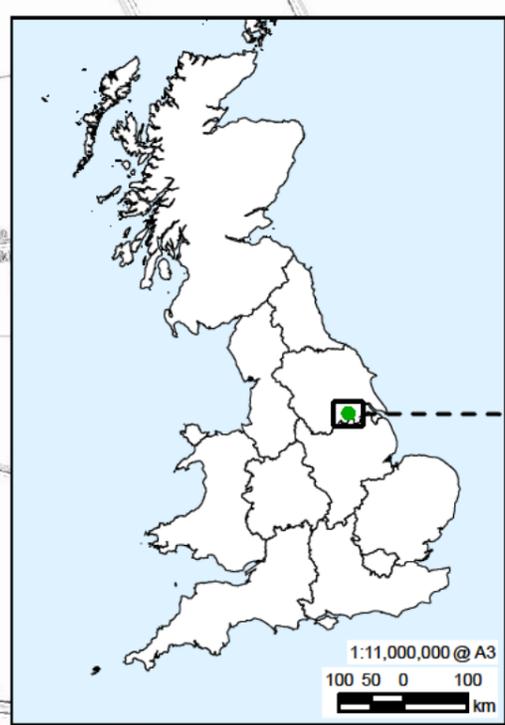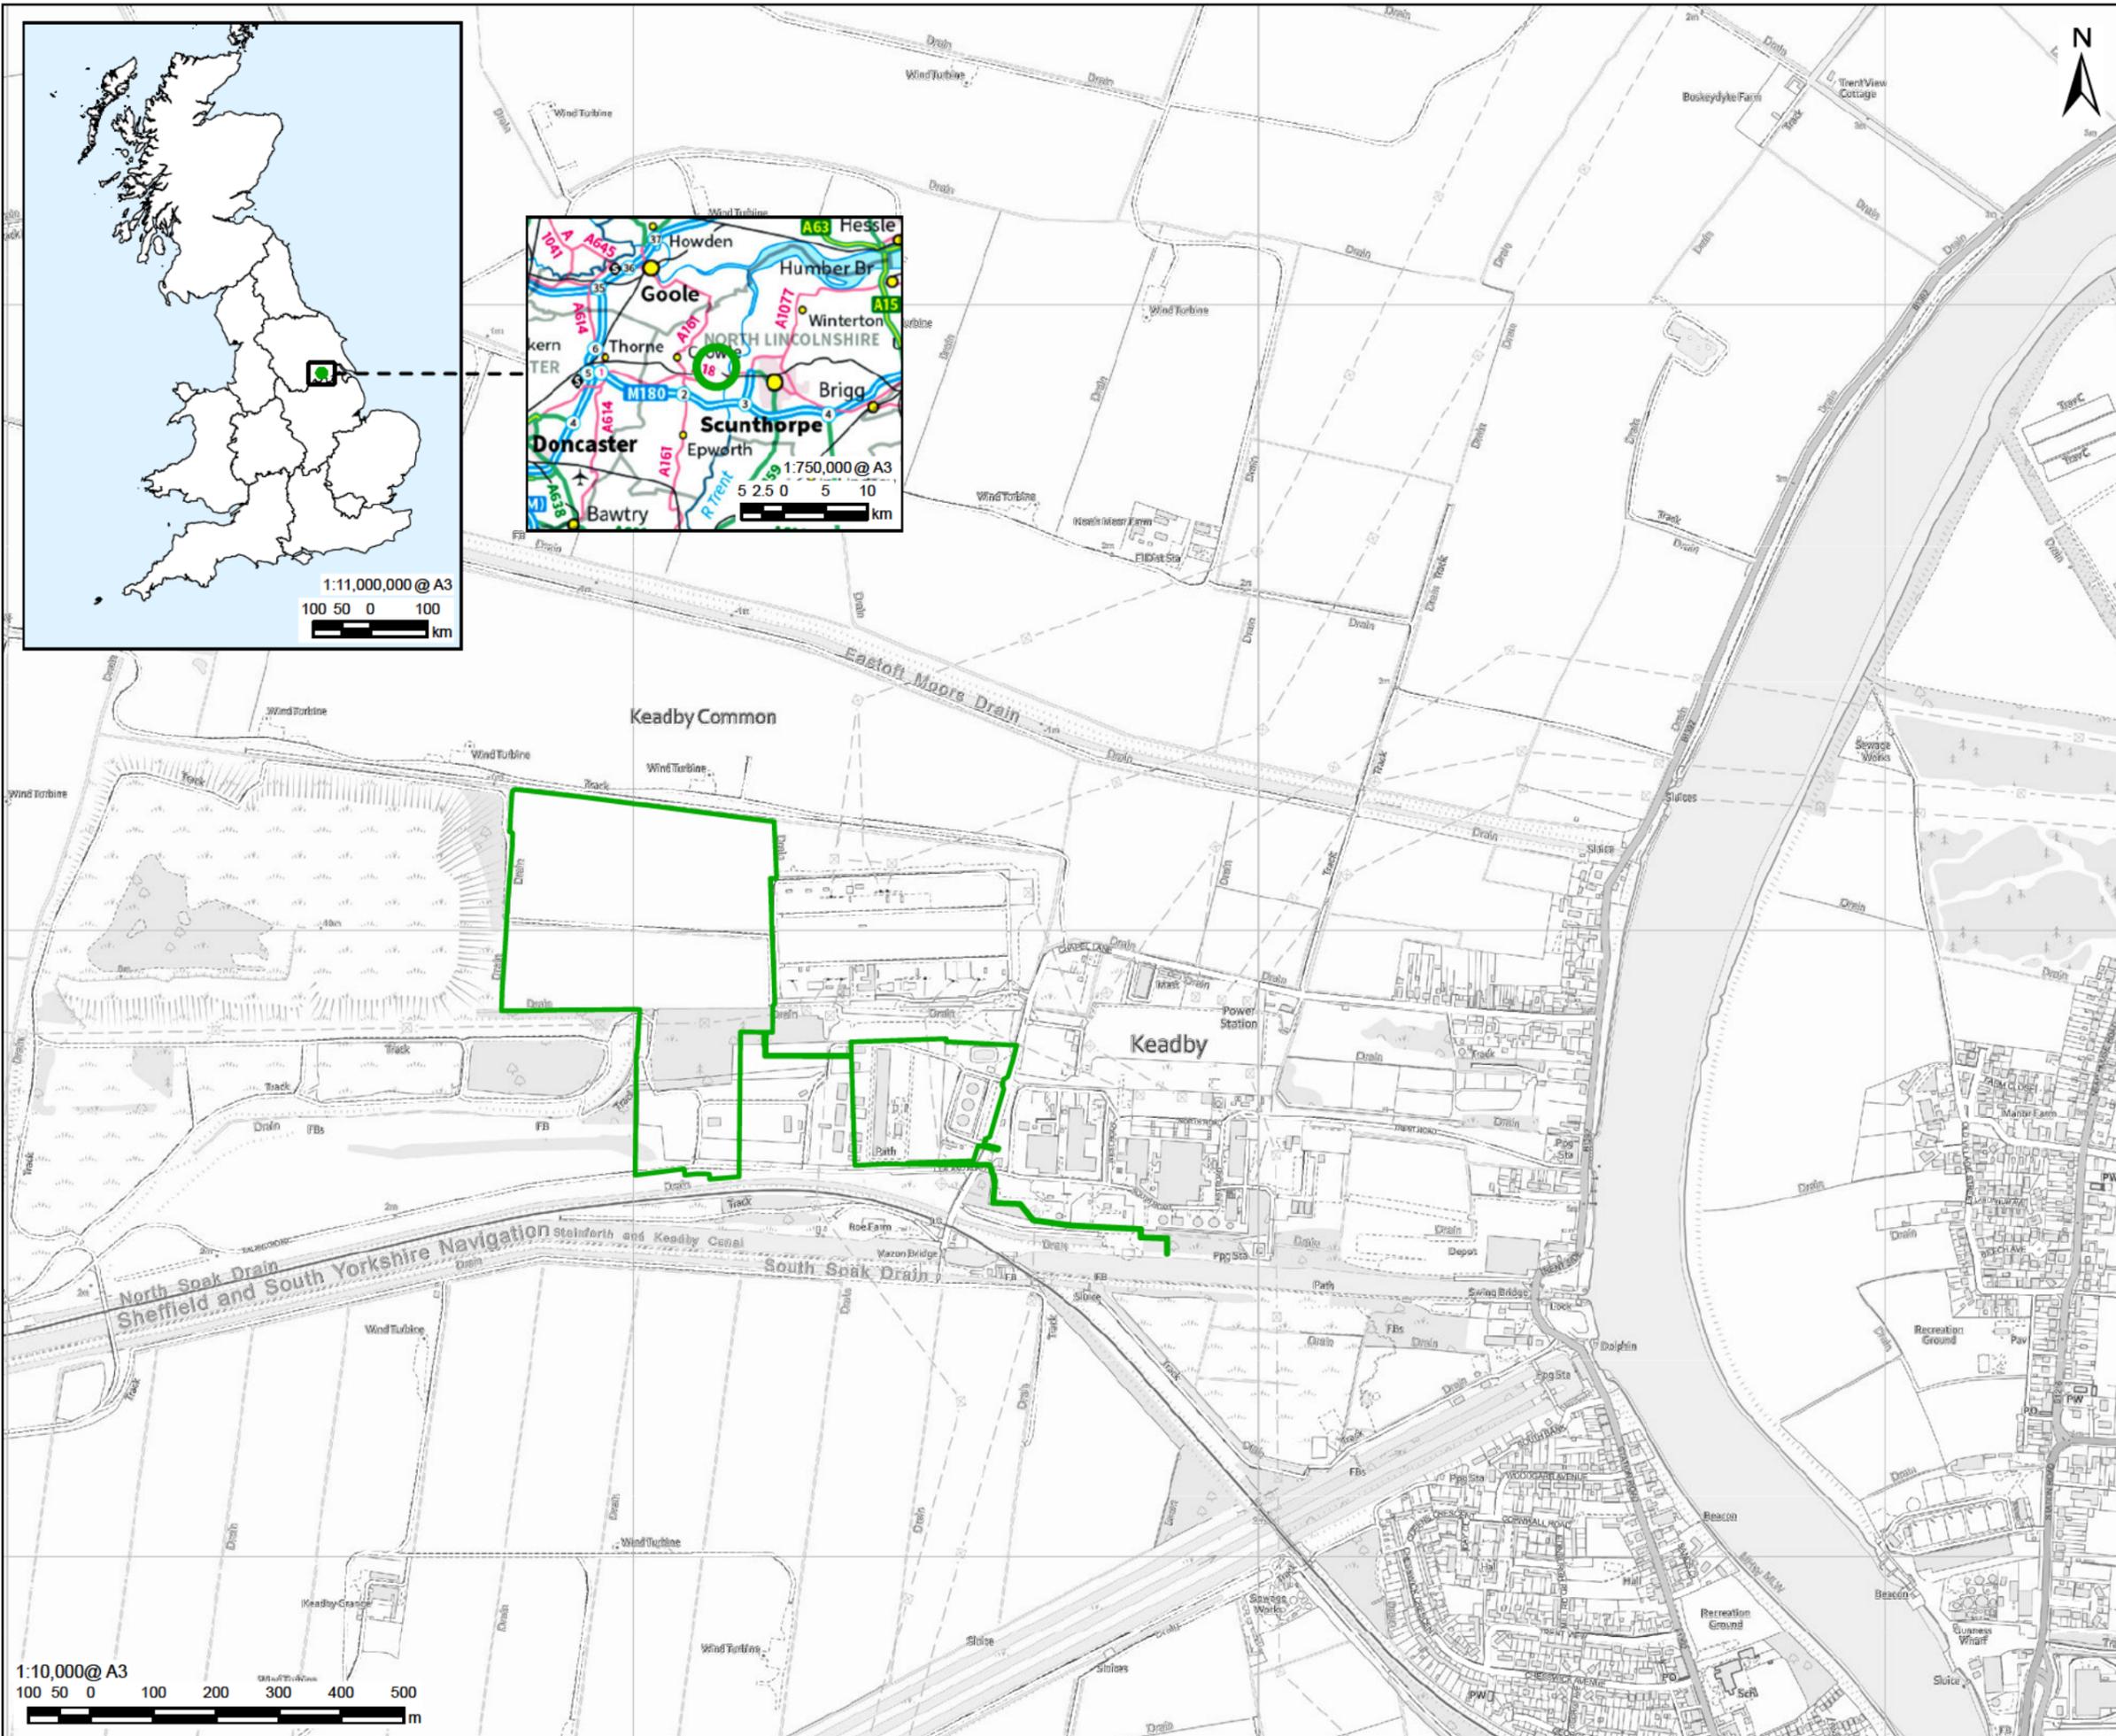

AECOM

PROJECT
KEADBY NEXT GENERATION POWER STATION
 Hydrogen-enabled flexible power

A collaboration between SSE Thermal and Equinor

CONSULTANT

AECOM Limited
 1st Floor
 2 City Walk
 Leeds, LS11 9AR
 www.aecom.com

LEGEND

Keadby Next Generation Power Station Installation Boundary

NOTES

Reproduced from Ordnance Survey digital map data © Crown copyright 2025. All rights reserved. Licence number AC0000808122. Contains OS data © Crown Copyright and database right 2024.

ISSUE PURPOSE

ENVIRONMENT PERMIT APPLICATION

PROJECT NUMBER

60721867

FIGURE TITLE



Installation Boundary

FIGURE NUMBER

Figure 2



This drawing has been prepared for the use of AECOM client. It may not be used, modified, reproduced or relied upon by third parties, except as agreed by AECOM or as required by law. AECOM accepts no responsibility, and denies any liability whatsoever, to any party that uses or relies on this drawing without AECOM's express written consent. Do not scale this document. All measurements must be obtained from the stated dimensions.

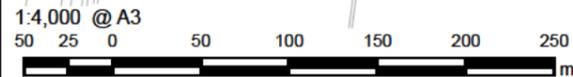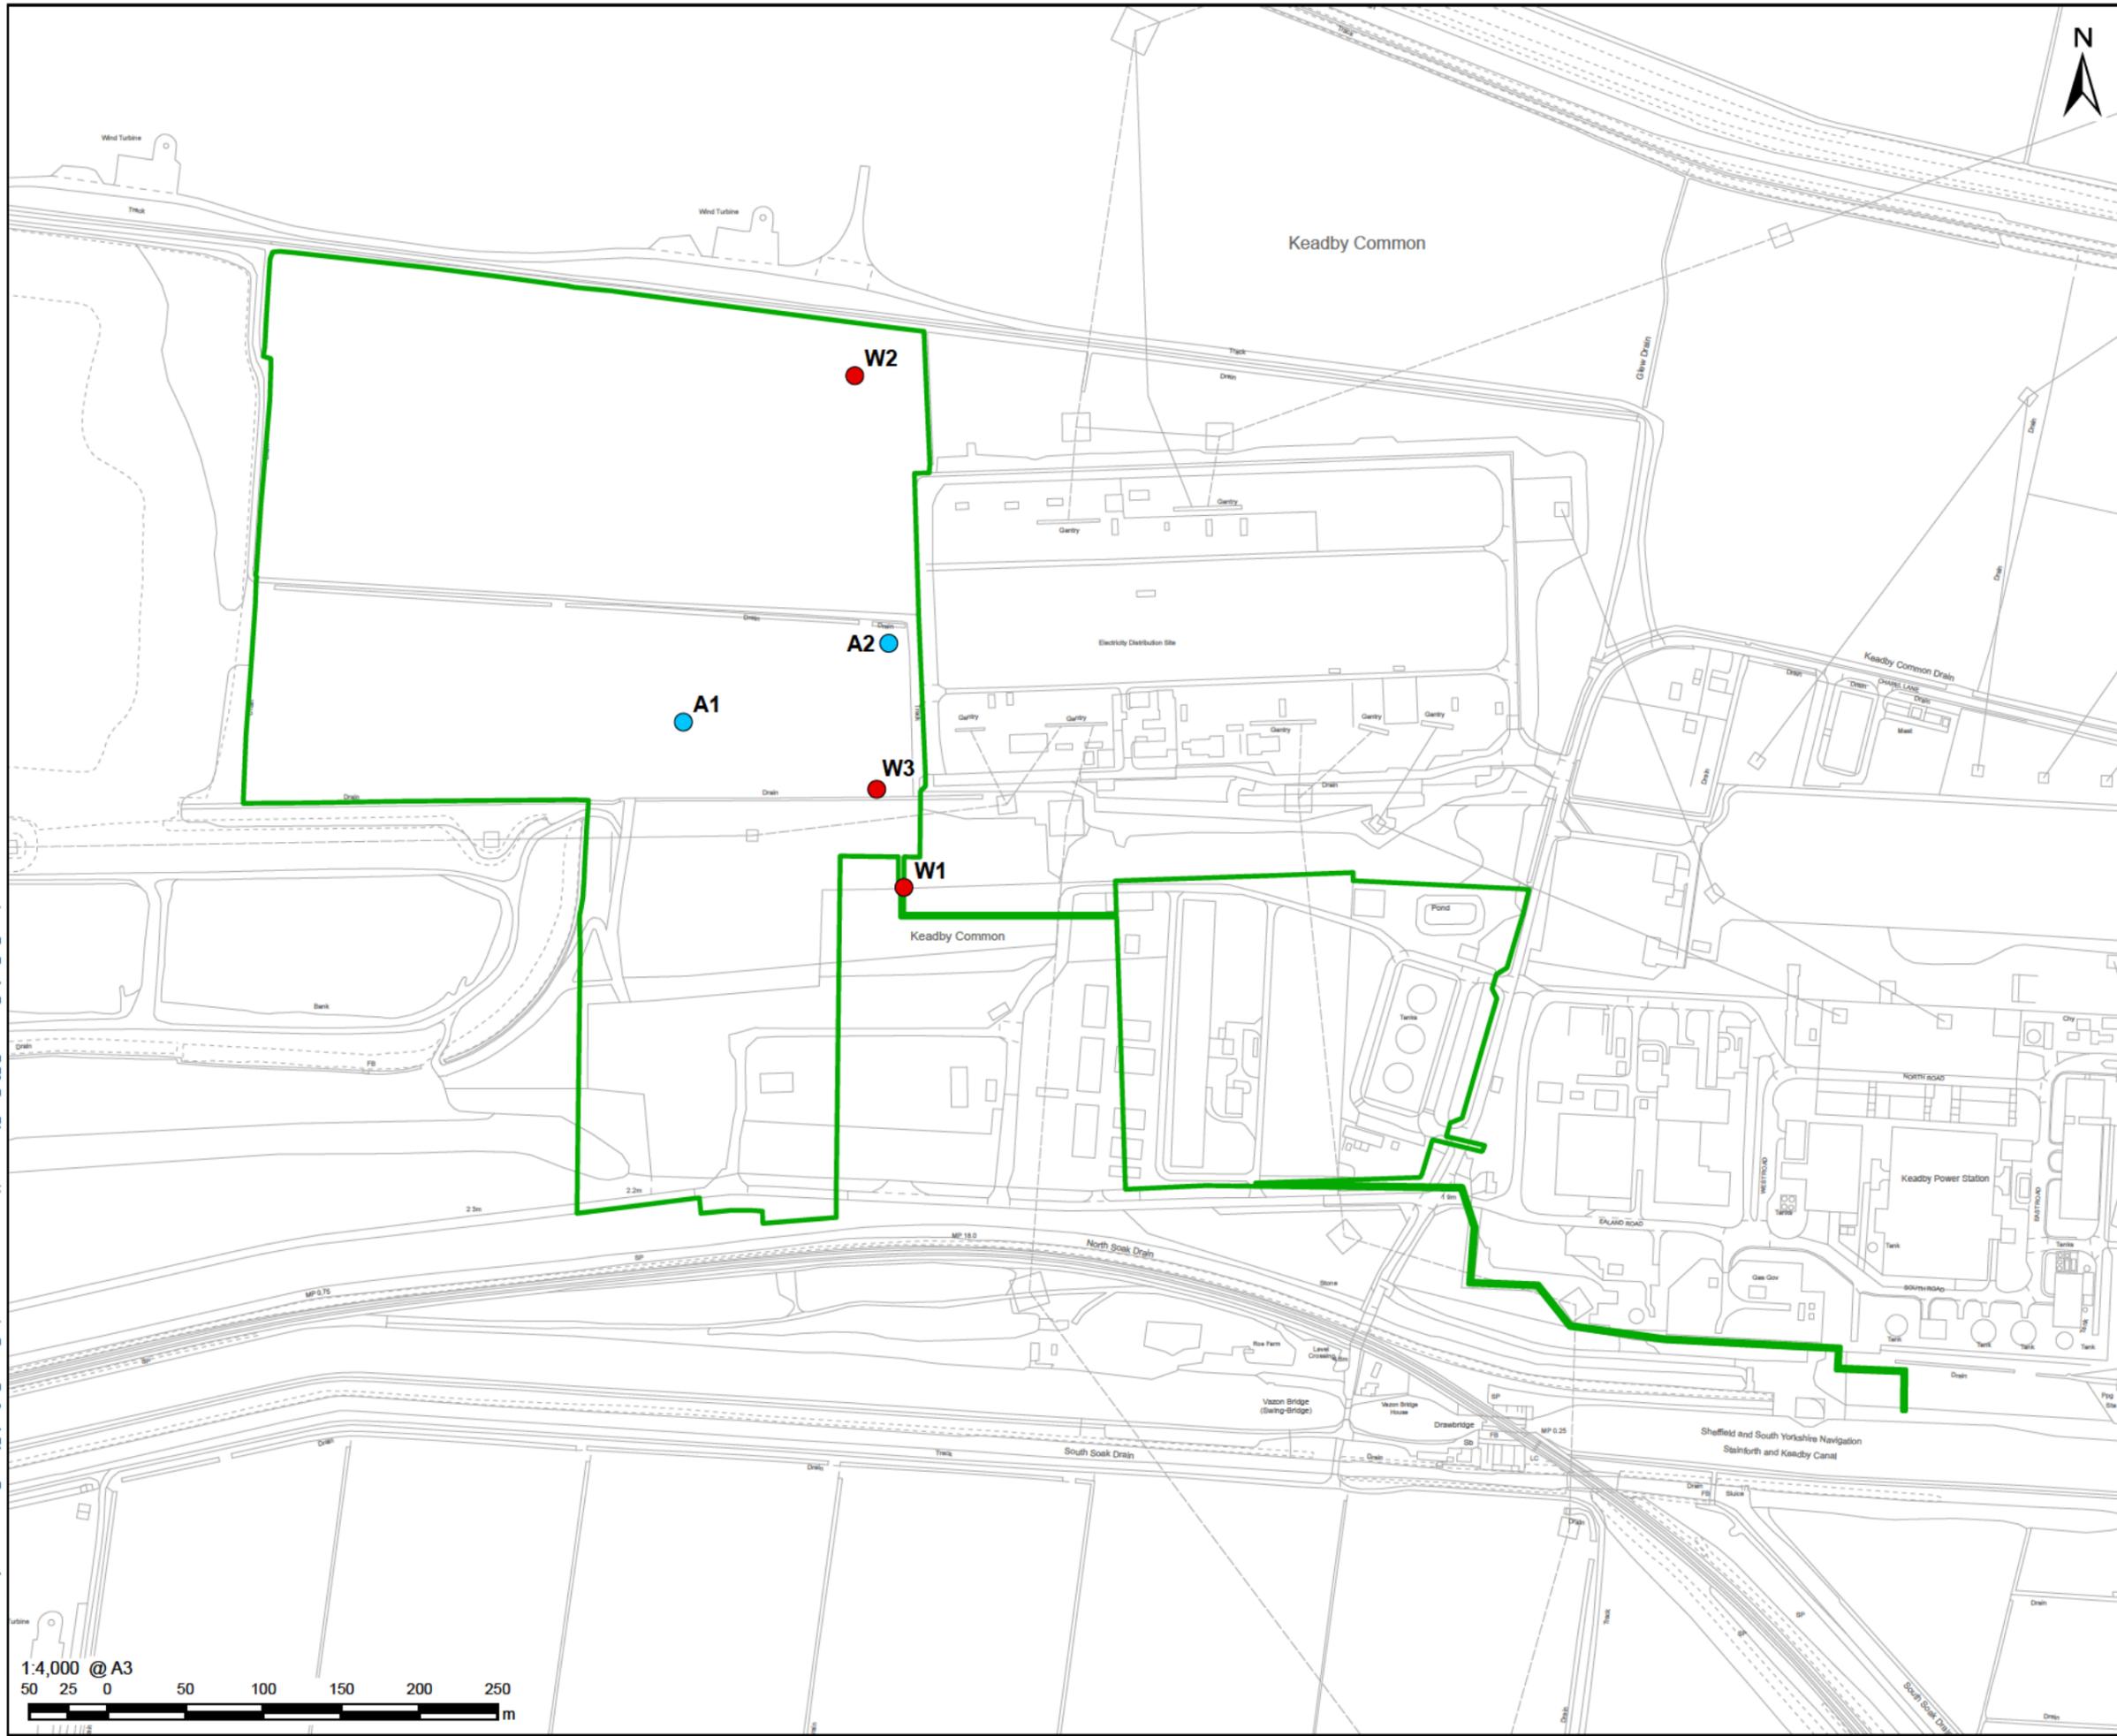

CONSULTANT

AECOM Limited
 1st Floor
 2 City Walk
 Leeds, LS11 9AR
 www.aecom.com

LEGEND

- ▭ Keadby Next Generation Power Station Installation Boundary
- Water Emission Point
- Air Emission Point

NOTES

Reproduced from Ordnance Survey digital map data © Crown copyright 2025. All rights reserved. Licence number AC0000808122. Contains OS data © Crown Copyright and database right 2024.

ISSUE PURPOSE

ENVIRONMENT PERMIT APPLICATION

PROJECT NUMBER

60721867

FIGURE TITLE

Emission Point Locations

FIGURE NUMBER

Figure 4

This drawing has been prepared for the use of AECOM client. It may not be used, modified, reproduced or relied upon by third parties, except as agreed by AECOM or as required by law. AECOM accepts no responsibility, and denies any liability whatsoever, to any party that uses or relies on this drawing without AECOM's express written consent. Do not scale this document. All measurements must be obtained from the stated dimensions.