


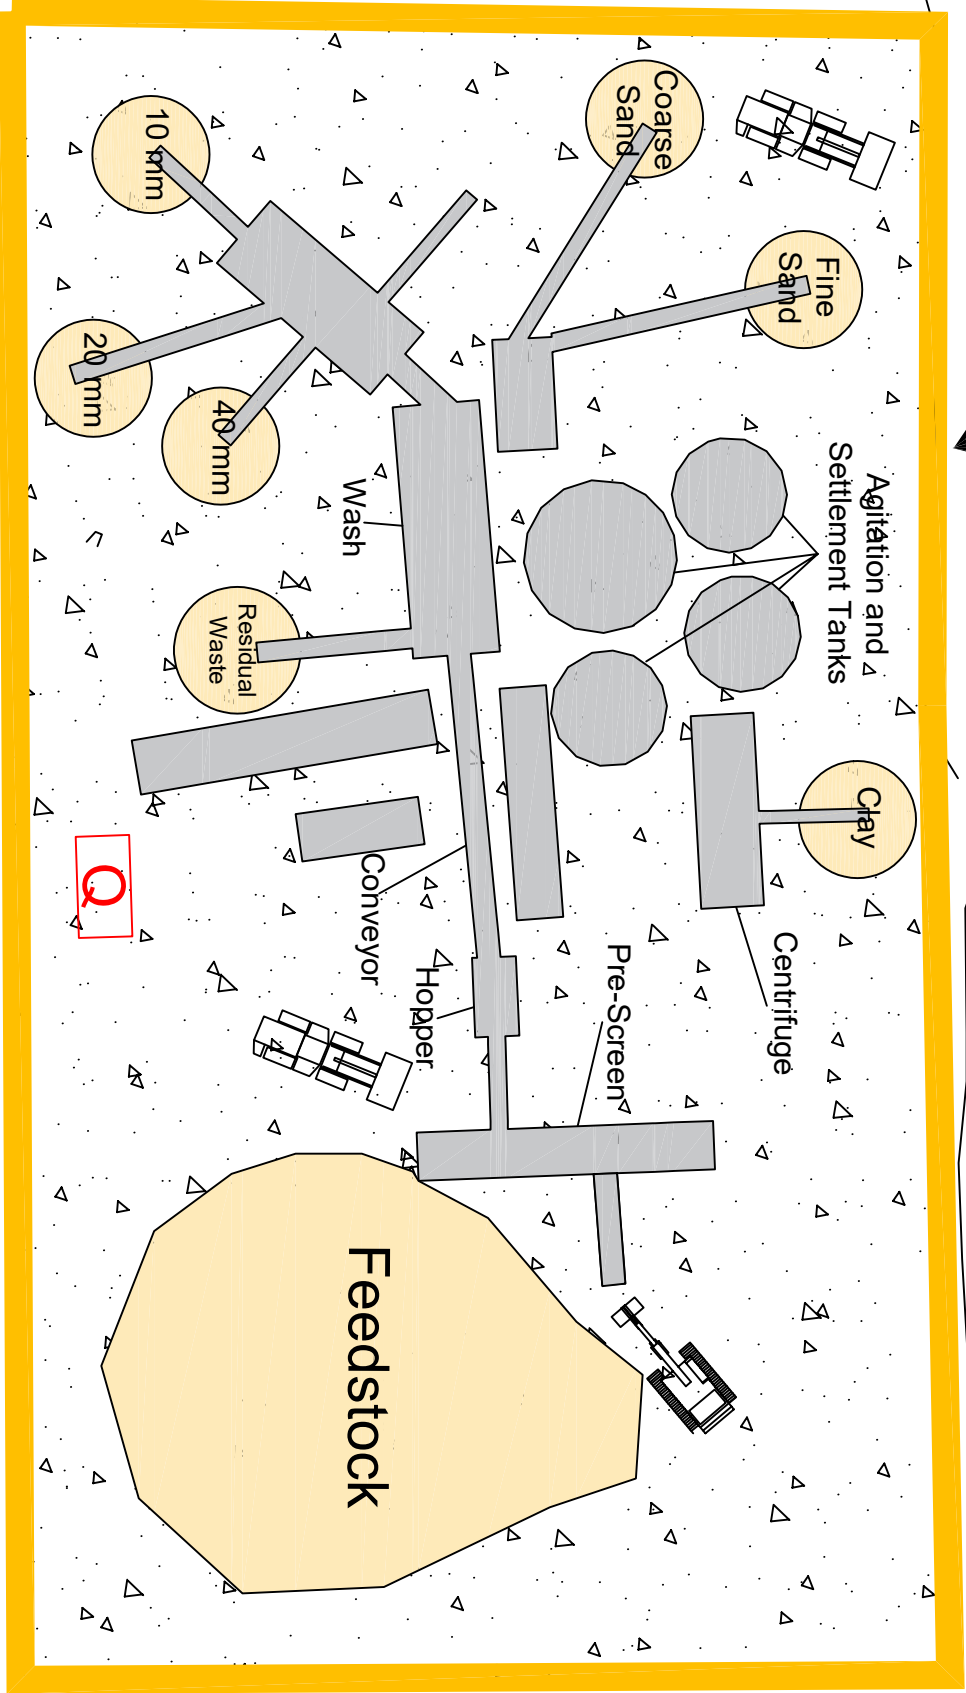

Wash Plant Area



KEY

- Permit Boundary
- Soil Wash Plant Area
- Material Storage, Dry Crushing and Screening Area
- Impermeable Surfacing or Hardstanding
- Quarantine Skip
- COSHH Storage

Rev.	Details	Drawn	Date

Project
243152
Wellton Aggregates, Hilbaldstow Quarry

Title
Detailed Site Layout Plan
Wash Plant Area



AAE
Environmental Consultants

AA Environmental Ltd
Units 4-5
Chiswell Court
Shipport Abington
Oxon OX13 6HX
T: (01235) 536042
F: (01235) 523619
info@aae-rltd.co.uk
www.aae-rltd.co.uk

Scale	Date	Dwg. No.	Rev.
1:400@A3	June 25	243152D/006	
Drawn	Chkd.		
VM	EB		