


ITEM	QTY	NAMES, DESIGNATION, MATERIAL ETC.	REFERENCE
1	1	R4500 APRON FEEDER C/W 20T BIN	CDE SUPPLY
2	1	S2910 FEED CONVEYOR C/W BELT SCALE	CDE SUPPLY
2A	1	OVERBAND MAGNET	CDE SUPPLY
3	1	AGGMAX 255SH	CDE SUPPLY
3C	1	AGGMAX OVSZIE CONVEYOR	CDE SUPPLY
3D	1	AGGMAX TRASH CONVEYOR	CDE SUPPLY
4	1	CFCLU EVO AISI 50(2), 50, 100, 30 C/W CFCLU	CDE SUPPLY
4A	1	D1-65 ORGANICS SCREEN	CDE SUPPLY
5	1	PROGRADE P3-75 DRY SCREEN	CDE SUPPLY
6A	1	S2708 FEED CONVEYOR C/W OB MAGNET & VFD	CDE SUPPLY
6B	2	R1565 MOBILE RADIAL STOCKPILE CONVEYOR	CDE SUPPLY
6C	1	M1065 STOCKPILE TRANSFER CONVEYOR	CDE SUPPLY
6D	1	M0565 STOCKPILE TRANSFER CONVEYOR	CDE SUPPLY
7	1	A900 AQUACYCLE	CDE SUPPLY
7A	1	P60 FLOCSTATION	CDE SUPPLY
8	1	1600m ³ INSITU CONCRETE WATER TANK	CUSTOMER SUPPLY
8A	1	250/200 - 90 WATER PUMP	CDE SUPPLY
8B	1	150/100 - 30 CFCLU WATER PUMP	CDE SUPPLY
8C	1	STATIC SCREEN FOR ORGANICS	CDE SUPPLY
9	1	1600m ³ INSITU CONCRETE SLUDGE BUFFER TANK	CUSTOMER SUPPLY
9A	4	CDE 200/55/38	CDE SUPPLY
10	1	CDE K4-180	CDE SUPPLY
10B	1	1004-HMC SLUDGE FEED PUMP	CDE SUPPLY
10D	1	ABEL HP-K-25 CLOTH WASH PLUMP (80 BAR)	CDE SUPPLY
10H	1	110m ³ INSITU CONCRETE POTABLE WATER TANK	CUSTOMER SUPPLY
11	2	GROUND SUMP & PUMP	CDE SUPPLY
12	1	12m CONTROL CABIN	CDE SUPPLY

NOTES:
 CUSTOMER TO SUPPLY AND FIT THE FOLLOWING:
 1. ADEQUATE BASE FOR PLANT - CDE TO SUPPLY CIVIL DRAWINGS UPON LAYOUT APPROVAL.
 2. PUMP DESIGN AND INCLINE TO SUIT CUSTOMER LOADING ARRANGEMENTS.
 3. TOP UP WATER POTABLE WATER AND 2 NO. ELECTRICAL POWER SUPPLIES (SEPARATE SUPPLY REQUIRED TO WASH PLANT CONTROL PANEL & TO FILTER PRESS CONTROL PANEL).
 4. COLOUR SCHEME - GENERALLY BLUE (RAL 5015) & WHITE (RAL 9016). 6000 TANK RAL 9016 WHITE. FILTER PRESS ENCLOSURE CLADDING TO BE GOOSE WING GREY.

THIRD ANGLE PROJECTION

Rev	Notes	Date	Initials
B			
C			

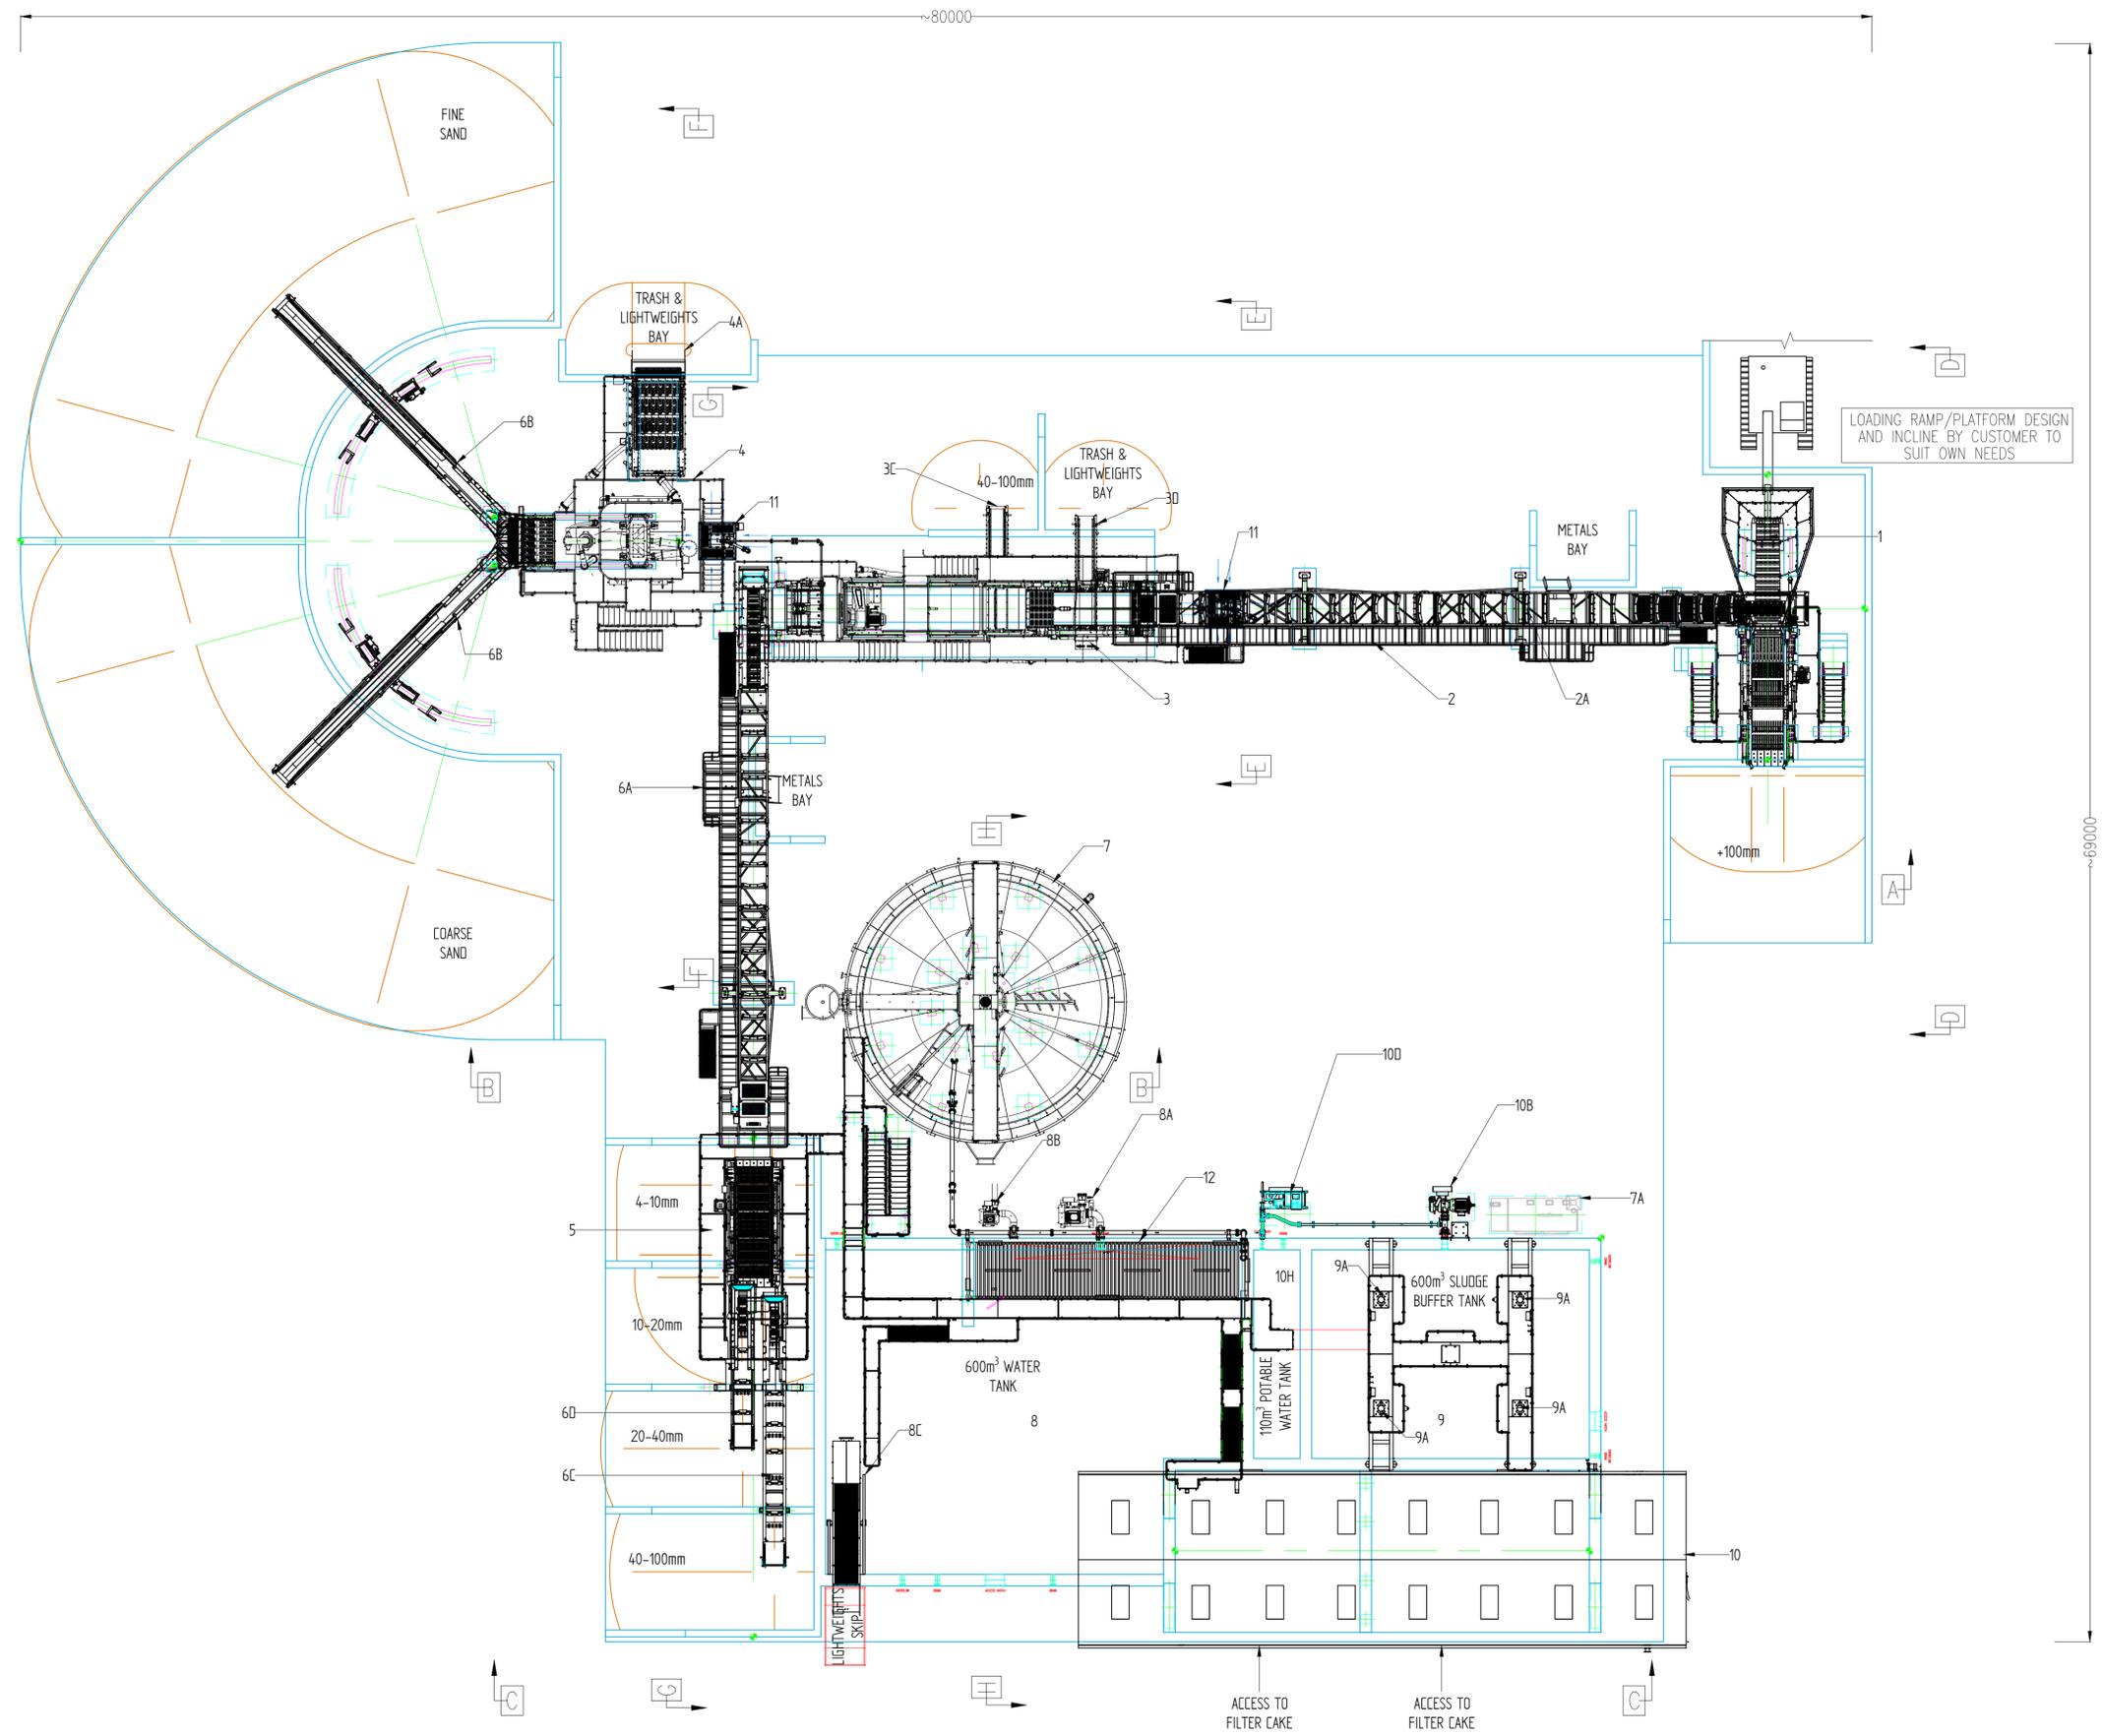

CDE
 Kilmacbeg, Southside Road, Carrickmacross, Co. Dublin, Ireland, D18 910
 TEL: +353 876 7950
 www.cde.com

NAME: ASHCOURT - C&D RECYCLING WASH PLANT LAYOUT
 CLIENT: ASHCOURT
 SITE: NEWTON AYLIFFE
 JOB: SP430
 DRAWN BY: EHWINTER
 DATE: 29/11/23
 CHECKED BY: EHEGARTY
 APP BY: EHEGARTY
 DATE: 29/11/23
 DWT NO: SP430 LAYOUT 01
 SCALE: N/A
 SHEET 1 OF 1
 SIZE: A1

©2023 CDE
 This drawing is prepared by the staff of CDE Global Limited and the copyright in the drawing shall be deemed to vest in CDE Global Limited. No part of this drawing may be reproduced, stored in a retrieval system, or transmitted in any form or by any means, electronic, mechanical, photocopying, recording, or by any information storage and retrieval system, without the prior written consent of CDE Global Limited. The drawing is for information only and is not to be used for construction purposes. 