

Engreen Environmental Consultants Ltd.

Report Title: Site Drawings

Client: G.H. BY PRODUCTS
(DERBY) LIMITED

Issue Date: June 2019

**Report
Reference:** P171-R05-F1

Submitted to:

Environment Agency

Main Contributors:

Edward Bennett (Engreen)

Authorised for issue by:



David Green
MA, C Eng, FICHEM E

Report Issue History		
Report Number	Date	Comments
P171-R05-F1	18-06-19	Finalised for Issue

1 Introduction

1.1 Introduction

This report contains relevant site drawings for the G.H. By Products (Derby) Limited permit application. It should be read in conjunction with all other supporting information reports submitted with the application.

Table 1.1 below outlines the plans provided:

Reference	Drawing Content
Drawing 1	Proposed Site Boundary Plan
Drawing 2	Sensitive Receptor Plan


Drawing 1: Proposed Site Boundary Plan

• the reproduction of any ordnance survey information within this drawing is done with the consent of Her Majesty's Stationary Office under Licence No. 100043272
 • do not scale this drawing, use only figured dimensions
 • discrepancies to be reported to this office immediately
 • all information contained within this drawing remains the copyright of Heronswood Design Ltd and must not be copied without written consent of the practice

Revisions

Key

Proposed Permit Boundary

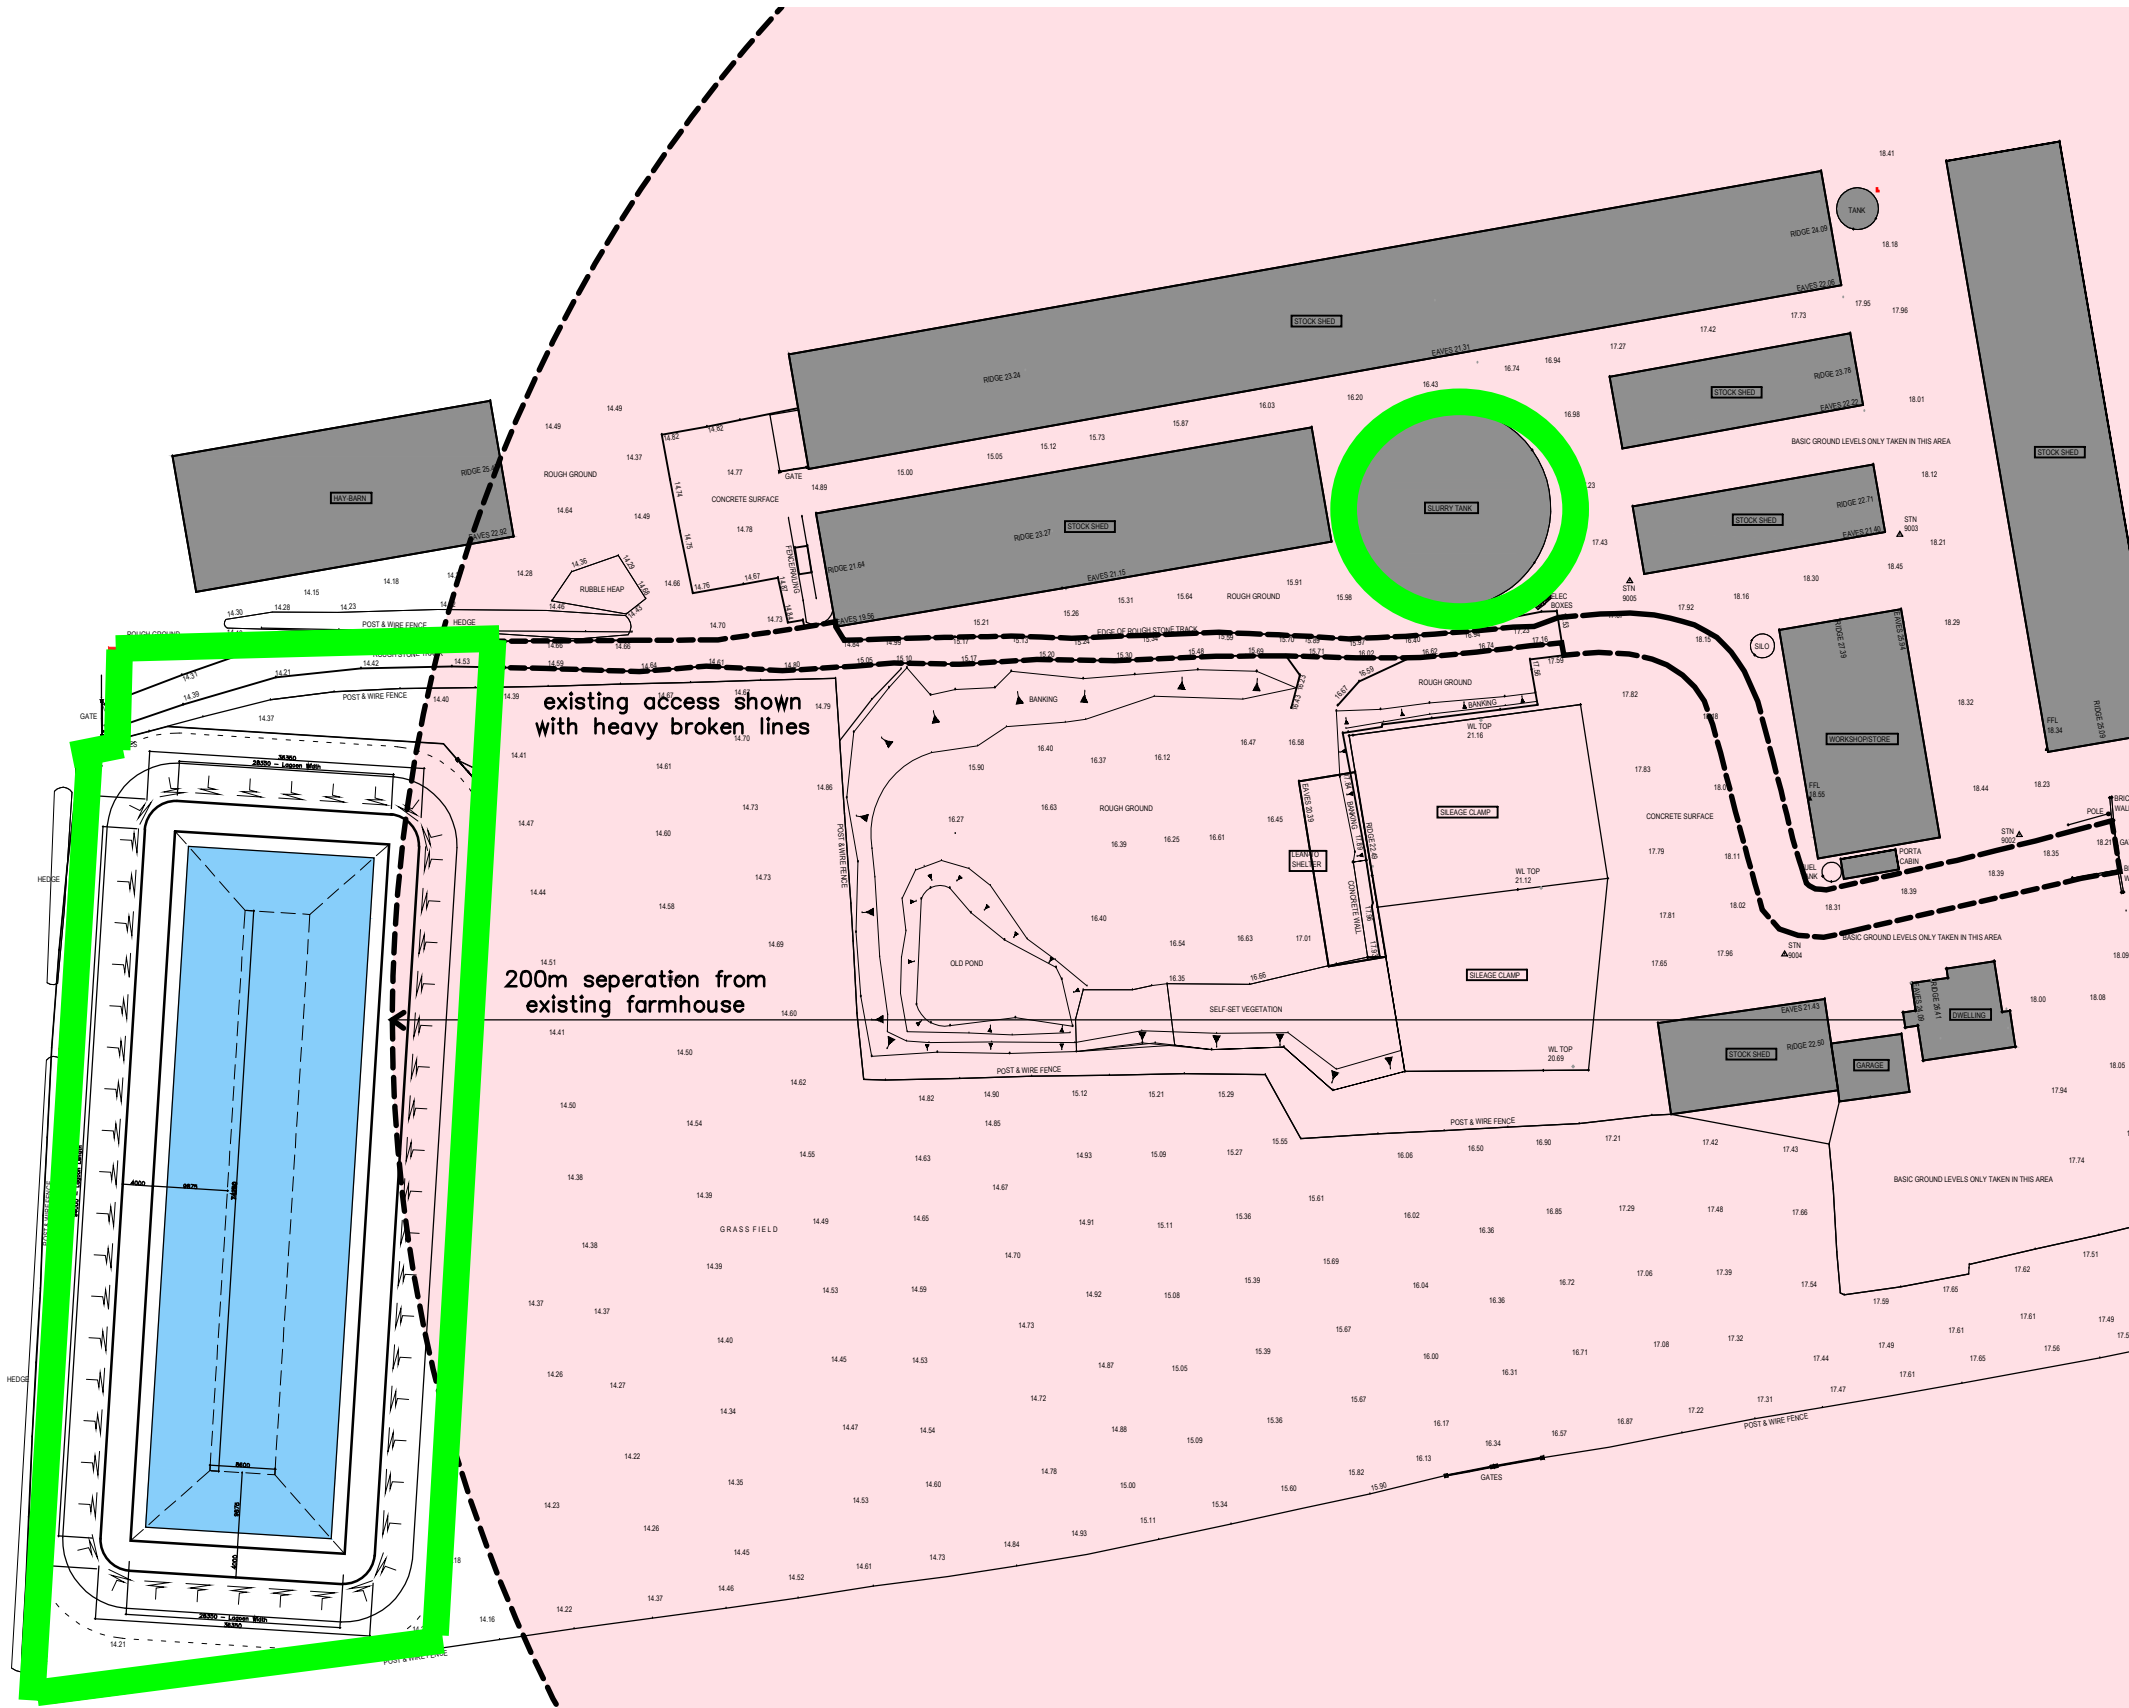

existing access shown with heavy broken lines

200m separation from existing farmhouse

site plan

Site Plan @ 1:1000


Client
 Lincoln Proteins Ltd
 Project
 Proposed Lagoon
 Address
 Park Farm, Gainsborough Road
 Willingham By Stow
 Drawing
 Site Plan
 Scale & Original Drawing Size
 1:1000 @ A3
 Date
 November 2018
 Drawing No.
 1582H/18/015

heronswood
 architectural design

T 01522 630138
 E mail@hudarchitecture.co.uk
 W www.hudarchitecture.co.uk

2 Sutter Court | Lincoln | Lincolnshire | LN6 3RG

Drawing 2: Sensitive Receptor Plan

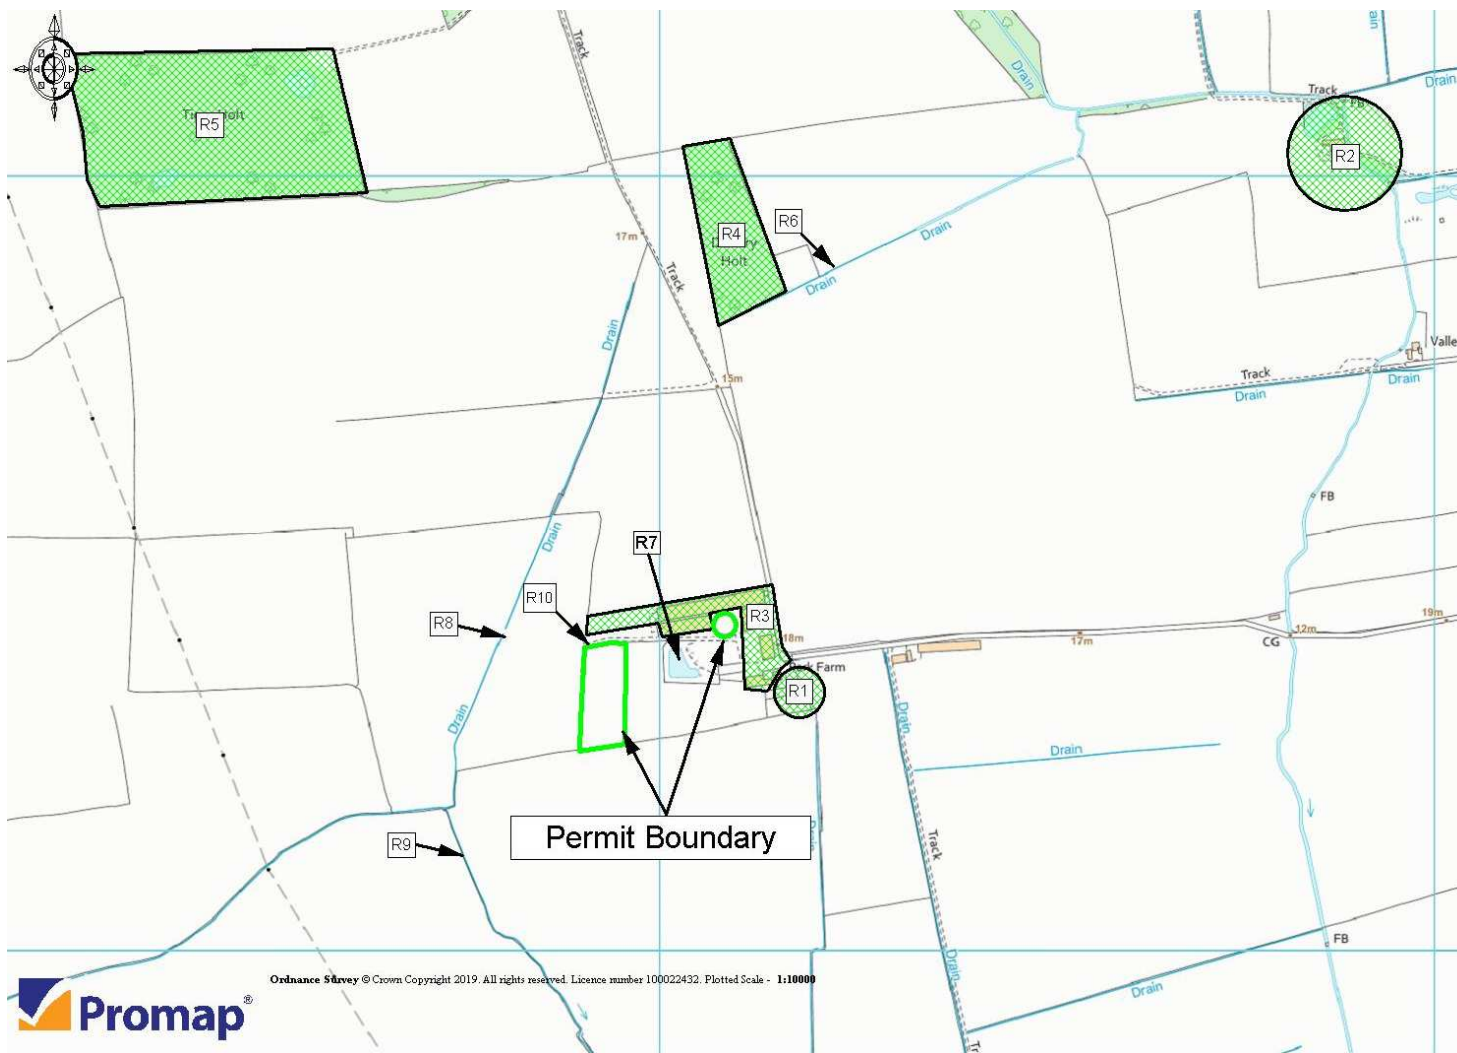

Do Not Scale