

PROPOSED SITE LAYOUT PLAN
SCALE: 1:2500 @ A3

- NOTES:**
- DO NOT SCALE
 - DRAWINGS TO BE READ IN CONJUNCTION WITH ALL SERVICES AND STRUCTURAL ENGINEERS DRAWINGS & SPECIFICATIONS.
 - © COPYRIGHT MARTIN FINCH + CO LTD. DRAWINGS NOT TO BE REPRODUCED OR USED WITHOUT PRIOR WRITTEN CONSENT.
 - ALL DIMENSIONS IN MILLIMETRES UNLESS STATED.
 - COPYRIGHT GRANTED TO ALL GOVERNMENT AGENCIES.

LEGEND

- Fence
- Kerbs
- Falls / gradients
- Air Inlet Duct
- HV Exhaust fan
- Tunnel Fan (occasional use)
- Biomass boiler flue
- Feed Storage Silos
- Water Storage Tank
- Gas Tank
- Gas Heater
- Generator (in container)
- Sewage Treatment Plant
- Dirty Water Tank
- Diverter Valve
- Dirty Water Inspection Chamber
- Rainwater Inspection Chamber
- Rainwater soakaway
- French Drain* - Rainwater - Existing
- French Drain* - Rainwater - Proposed
- Drain - Rainwater - Existing
- Drain - Rainwater - Proposed
- Drain - Dirty Water - Existing
- Drain - Dirty Water - Proposed
- Foul Drain - Existing/Proposed
- Application Boundary

* French Drain* - has perforated land-drain at base of stone-filled trench - minimal discharge to land. Location Data added. Legend amended.

Rev	Date	Description
A		Location Data added. Legend amended.

MARTIN FINCH + CO **CHARTERED SURVEYORS**
BUILDING SURVEYING, PROJECT MANAGEMENT, CDM DUTIES
T: 01584 823406 / 07768 721400
E: MARTIN@MFSURVEYORS.CO.UK
CALIFORNIA, HAYTONS BENT, LUDLOW, SYB 2AS


CLIENT
CHEQUERHOUSE FARM LTD

PROJECT
CHEQUERHOUSE FARM
Thievesdale Lane
RANBY
Retford
DN22 8JA

DRAWING TITLE
PROPOSED SITE LAYOUT PLAN

DATE	SCALE
25 SEP 19	1:2500 @ A3

DRAWING NO.	REV
MFC125 A 02 31	A

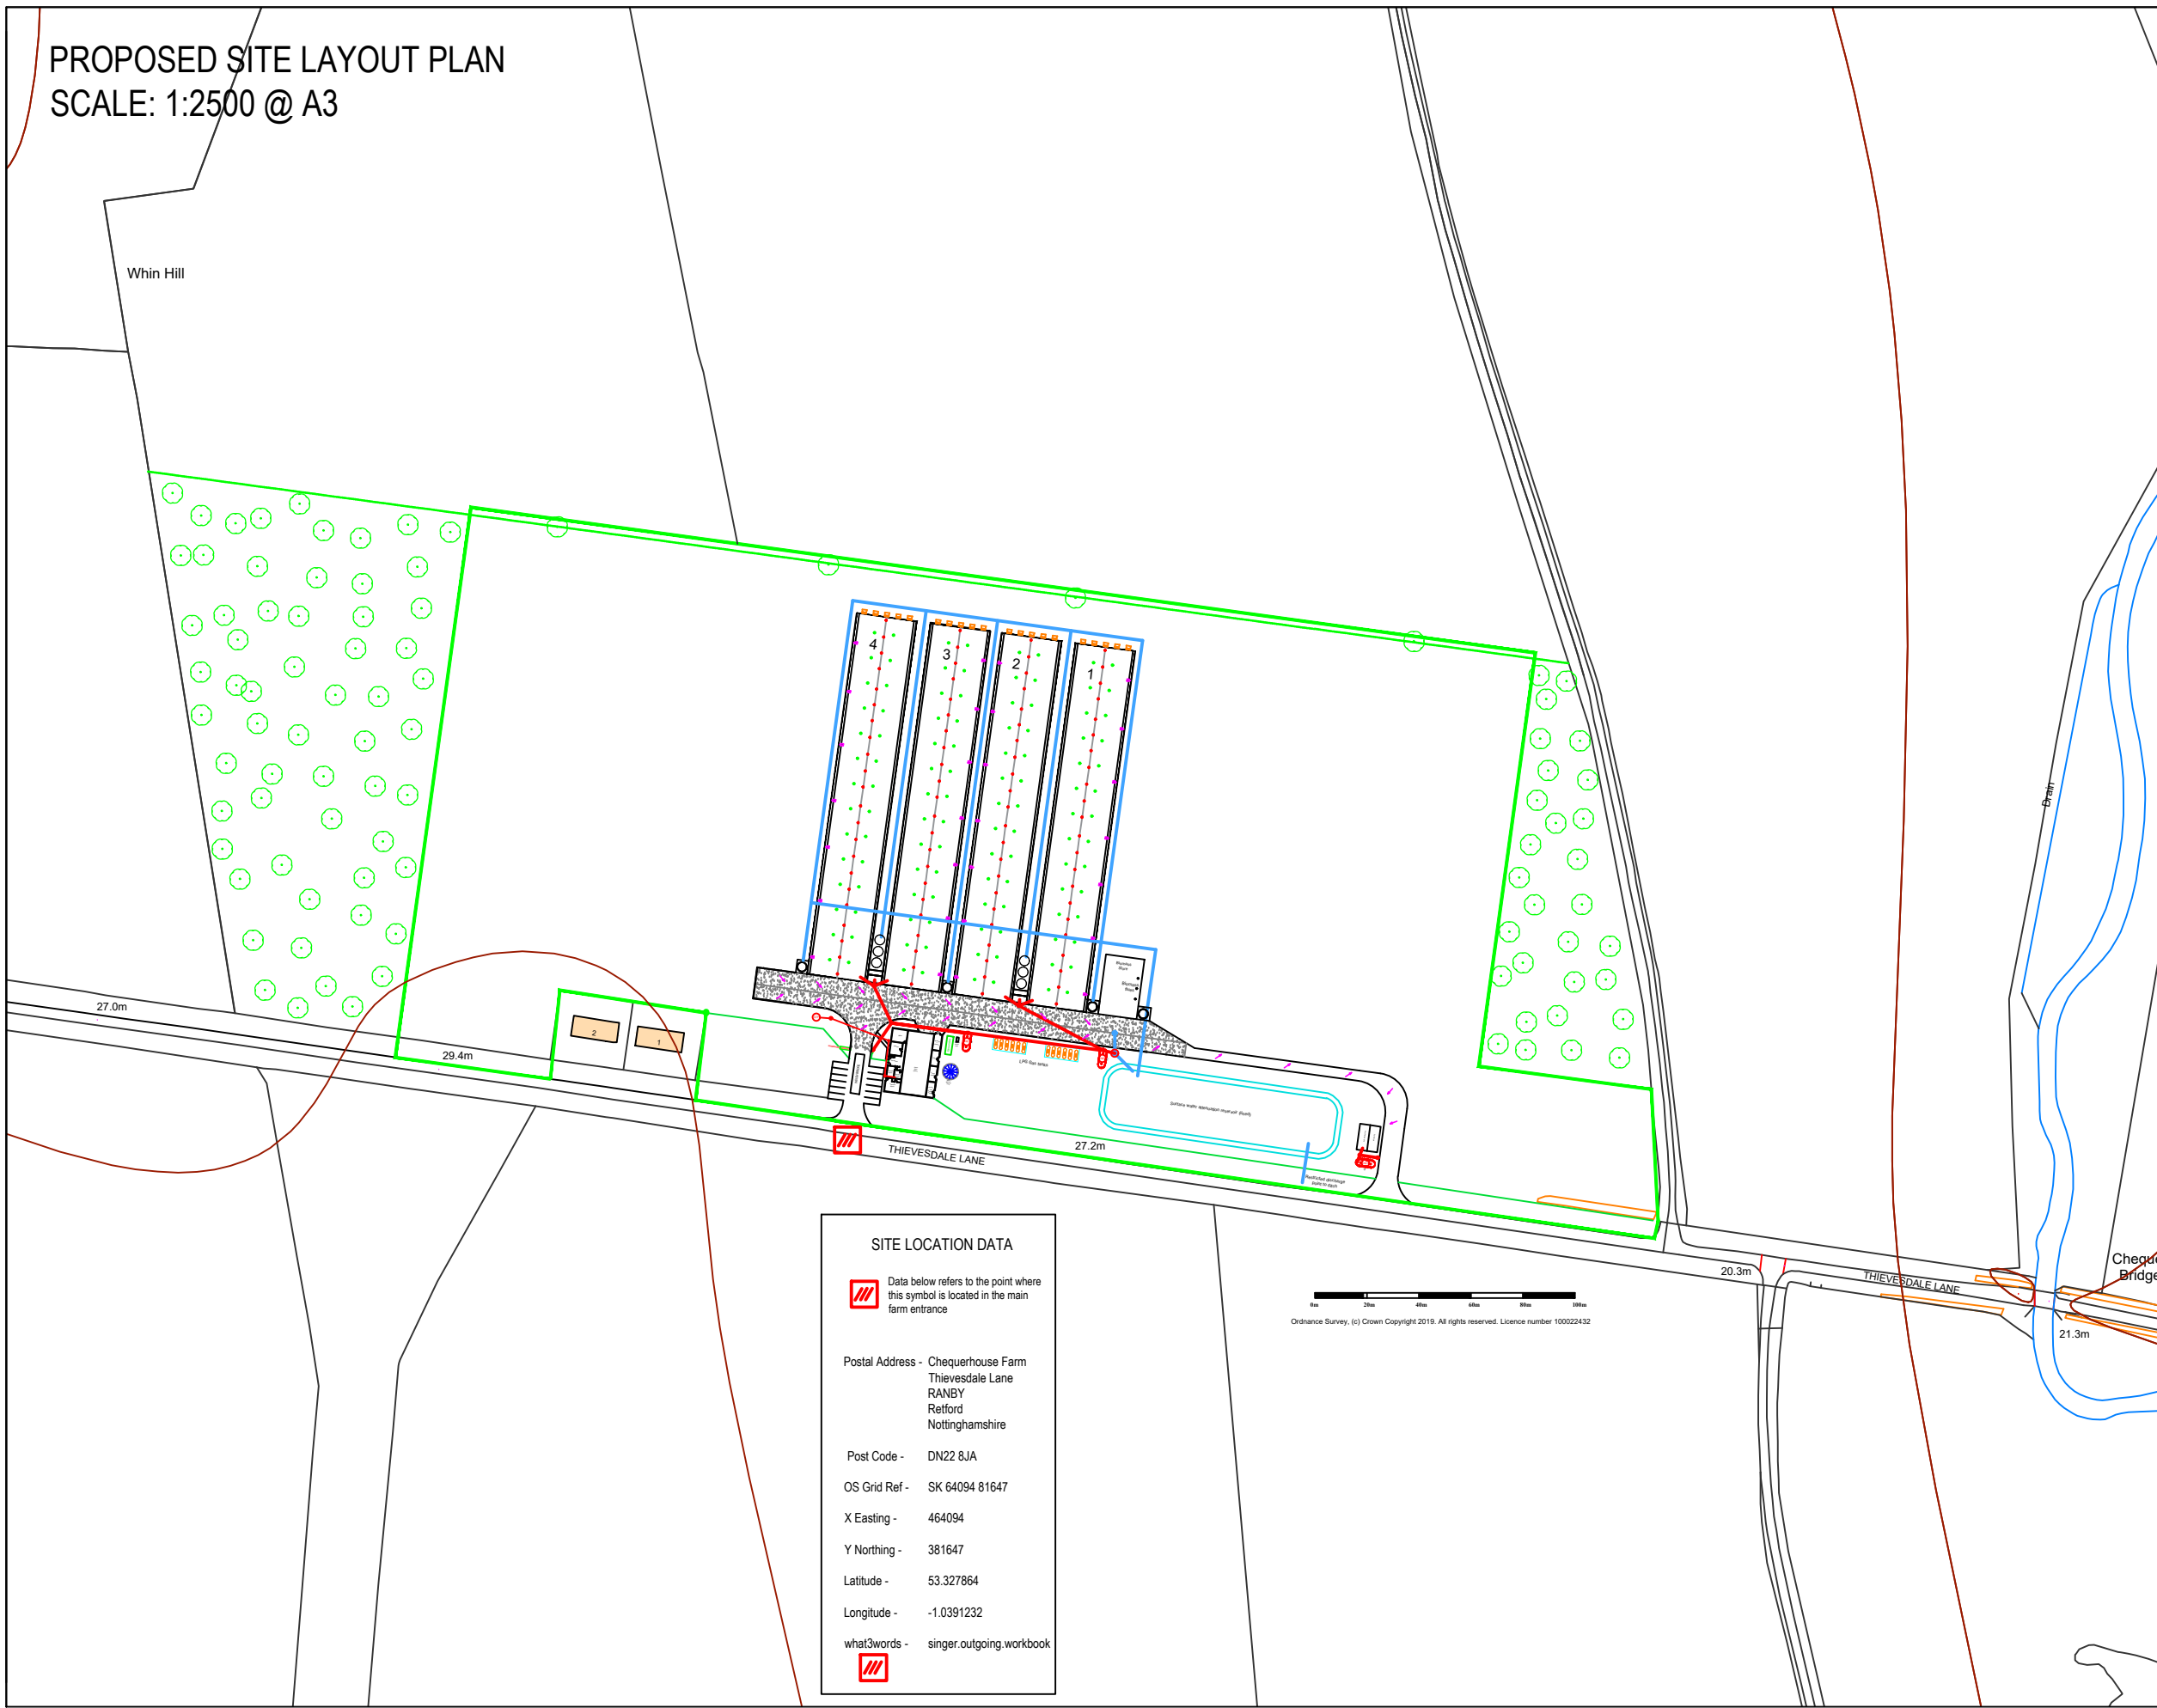

SITE LOCATION DATA

Data below refers to the point where this symbol is located in the main farm entrance

Postal Address - Chequerhouse Farm
Thievesdale Lane
RANBY
Retford
Nottinghamshire

Post Code - DN22 8JA

OS Grid Ref - SK 64094 81647

X Easting - 464094

Y Northing - 381647

Latitude - 53.327864

Longitude - -1.0391232

what3words - singer.outgoing.workbook

