


A B C D E F G H I J K L M N O P

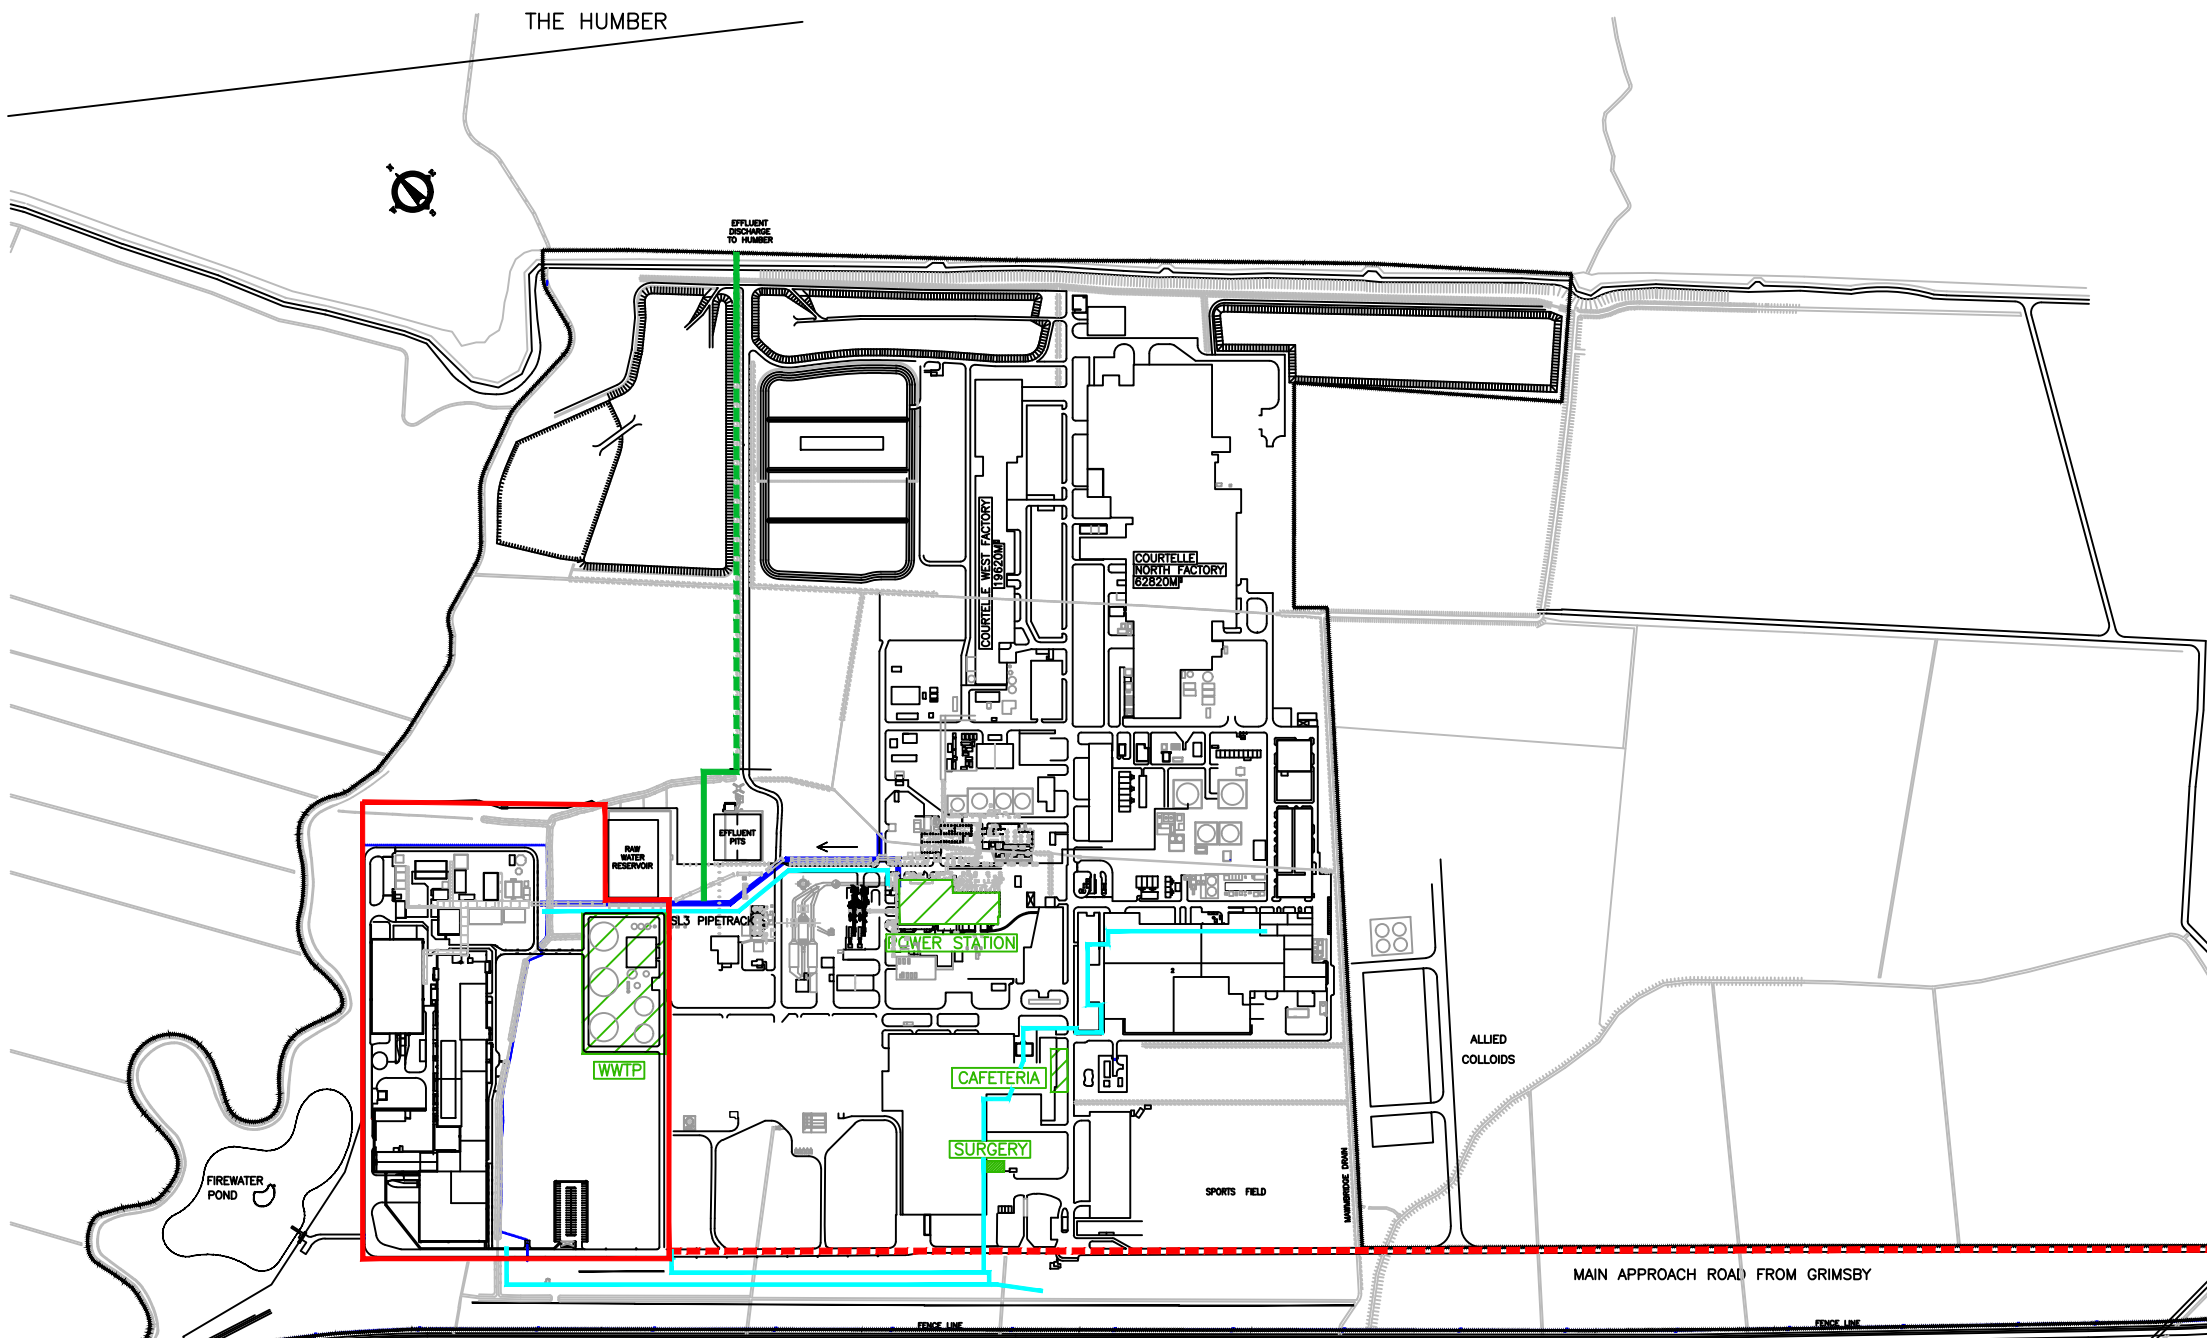

- COLOUR CODES**
- SL3 EFFLUENT ROUTE ---
 - SL3 EFFLUENT PIPELINE —
 - ACCESS ROAD TO SL3 ---
 - SL3 PIPETRACK —
 - FIBRE OPTIC ROUTES TO SL3 & S25 —
 - SL3 SITE

REDUCED COPY
DO NOT SCALE



Tencel SL3, P.O. Box 24, Great Coates
Grimsby, N.E. Lincs. DN31 2SS
Tel: (01472) 244700 Fax: (01472) 244708


Title
TENCEL SL3
LOCATION PLAN
SERVICE AGREEMENT

Drawing No.: SL3-00-S-002

Issue No.	Date	App'd	Status
4	09/07/20		Current

Drawn: DKWright Checked:
Scale: 1mm = 7.5m Sheet No. 1 of 1

A B C D E F G H I J K L M N O P

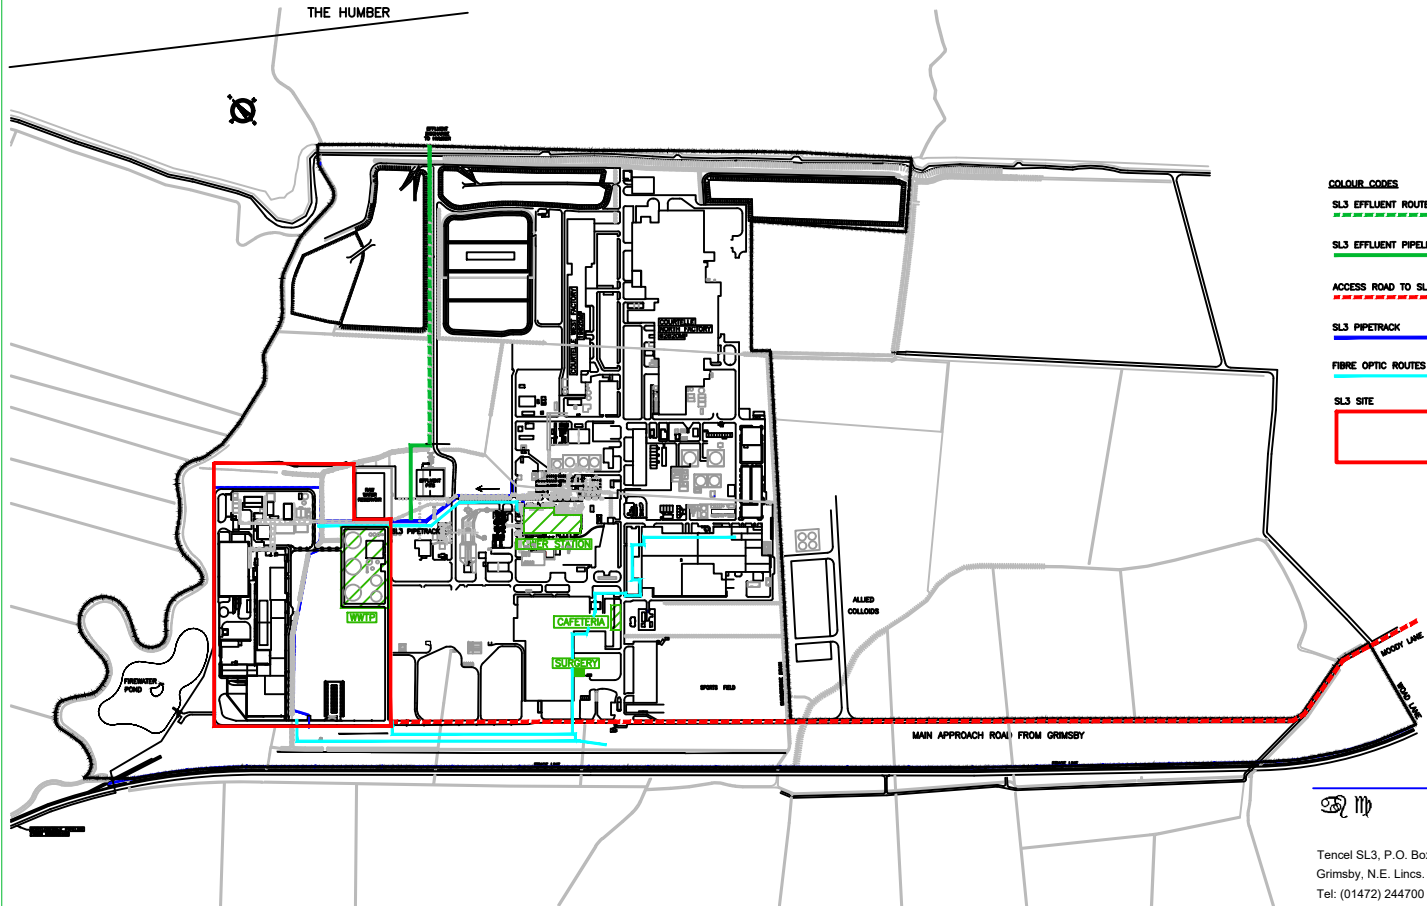

- COLOUR CODES**
- SL3 EFFLUENT ROUTE ---
 - SL3 EFFLUENT PIPELINE —
 - ACCESS ROAD TO SL3 ---
 - SL3 PIPETRACK —
 - FIBRE OPTIC ROUTES TO SL3 & S25 ---
 - SL3 SITE



Tencel SL3, P.O. Box 24, Great Coates
 Grimsby, N.E. Lincs. DN31 2SS
 Tel: (01472) 244700 Fax: (01472) 244708

Title
 TENCEL SL3
 LOCATION PLAN
 SERVICE AGREEMENT

20/07/08