


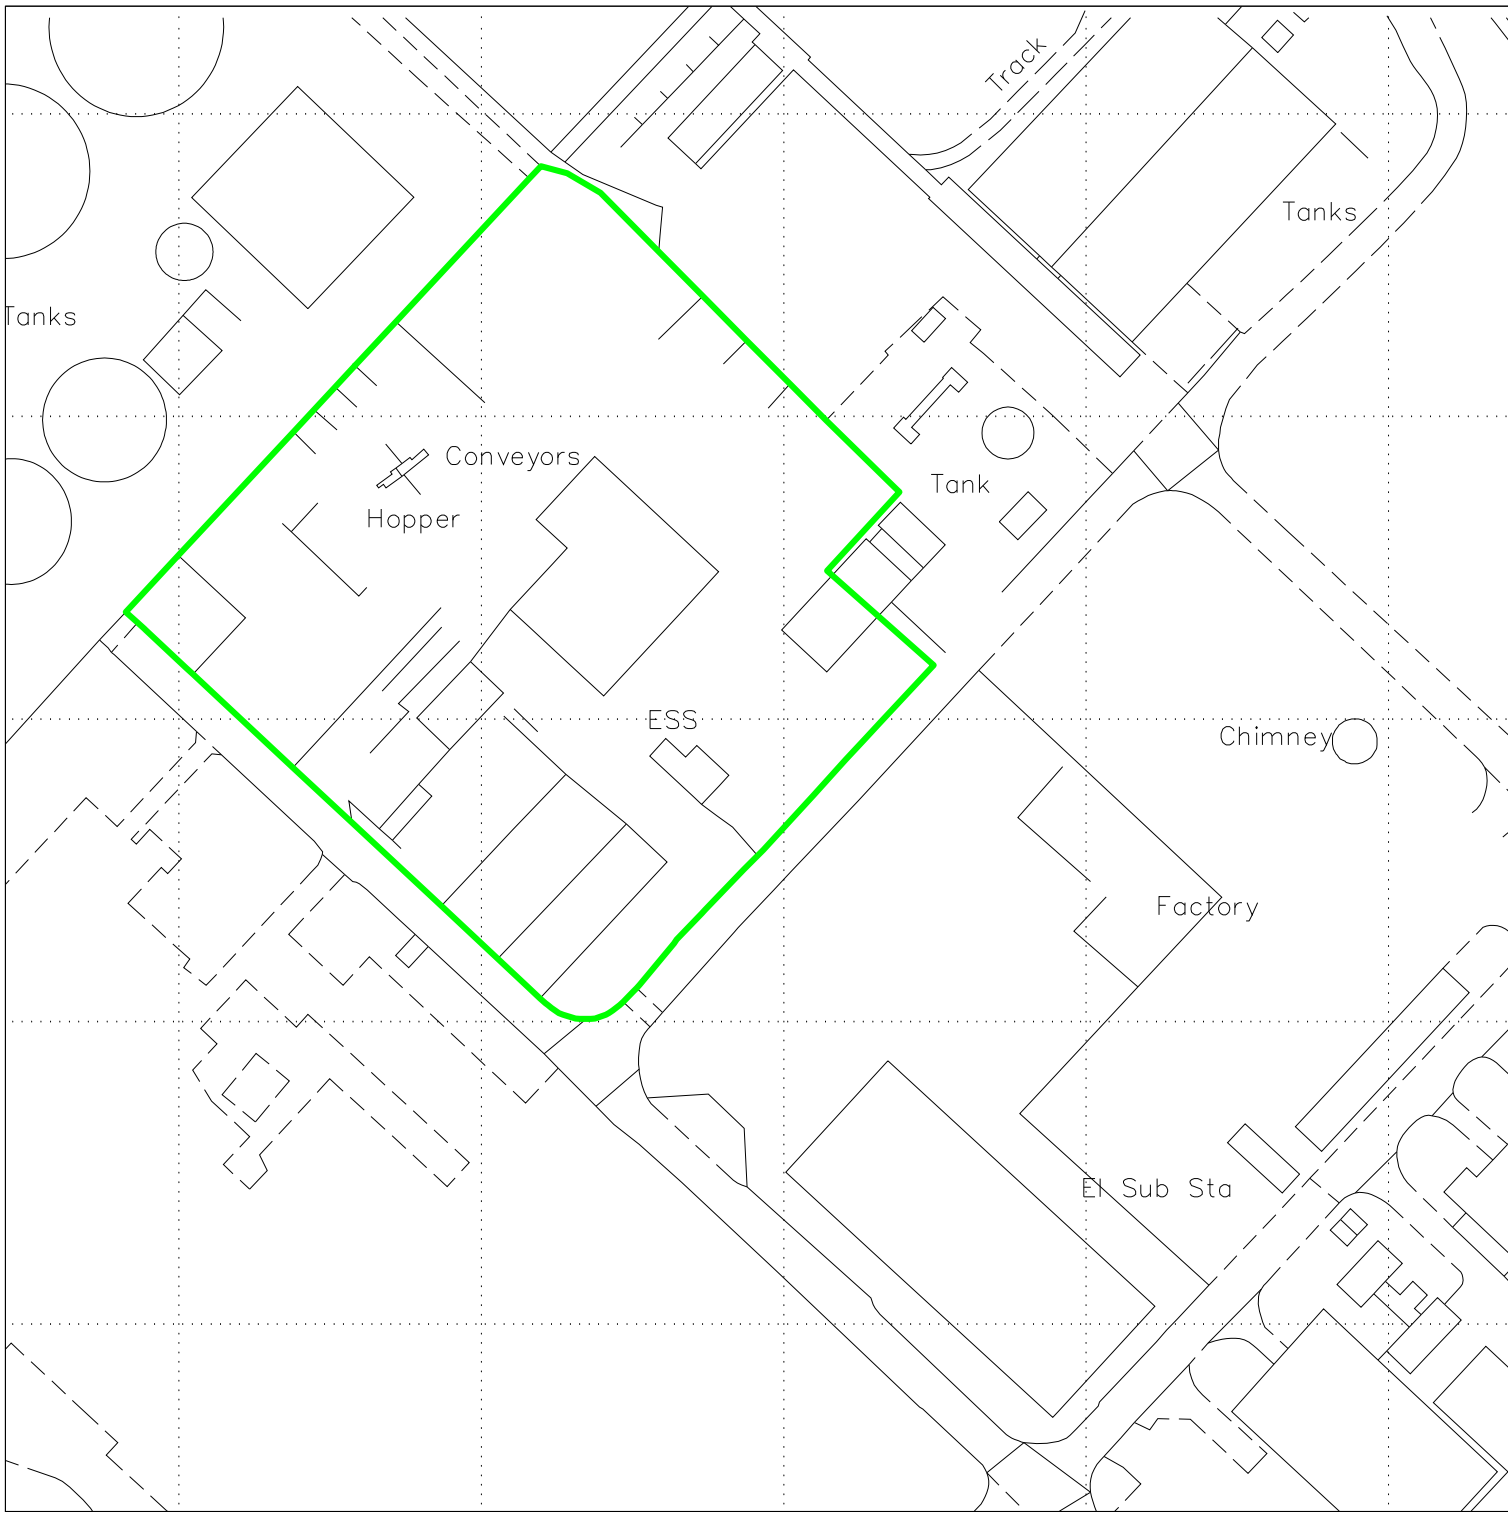

NOTES
Drawing for indication only. Reproduced with the permission of the controller of H.M.S.O. © Crown Copyright and database rights 2025. OS AS0000813445. This drawing is copyright and property of Oaktree Environmental Ltd.

REVISION HISTORY			
Rev:	Date:	Init:	Description:
-	22.01.26	JH	Initial drawing

N

Scale Bar (1:1,250)

TITLE:
PERMIT BOUNDARY PLAN

CLIENT:
Rapid Collections Limited

PROJECT/SITE:
Energy Park Wy, Healing, Grimsby DN31 2TT

SCALE @ A4:
1:1,250

CLIENT NO:
3640

JOB NO:
001

DRAWING NO:
3640-HEAL-02

REV:
-

STATUS:
Issued

DATE:
22.01.26

DRAWN:
JH

CHECKED:
TB

Oaktree Environmental

Waste, Planning & Environmental Consultants