


**LEGEND**

	RESTORATION SOILS
	CO-MINGLED IMPORTED WASTE AND MINING WASTE DEPOSITS
	WELTON CHALK
	FERRIBY CHALK

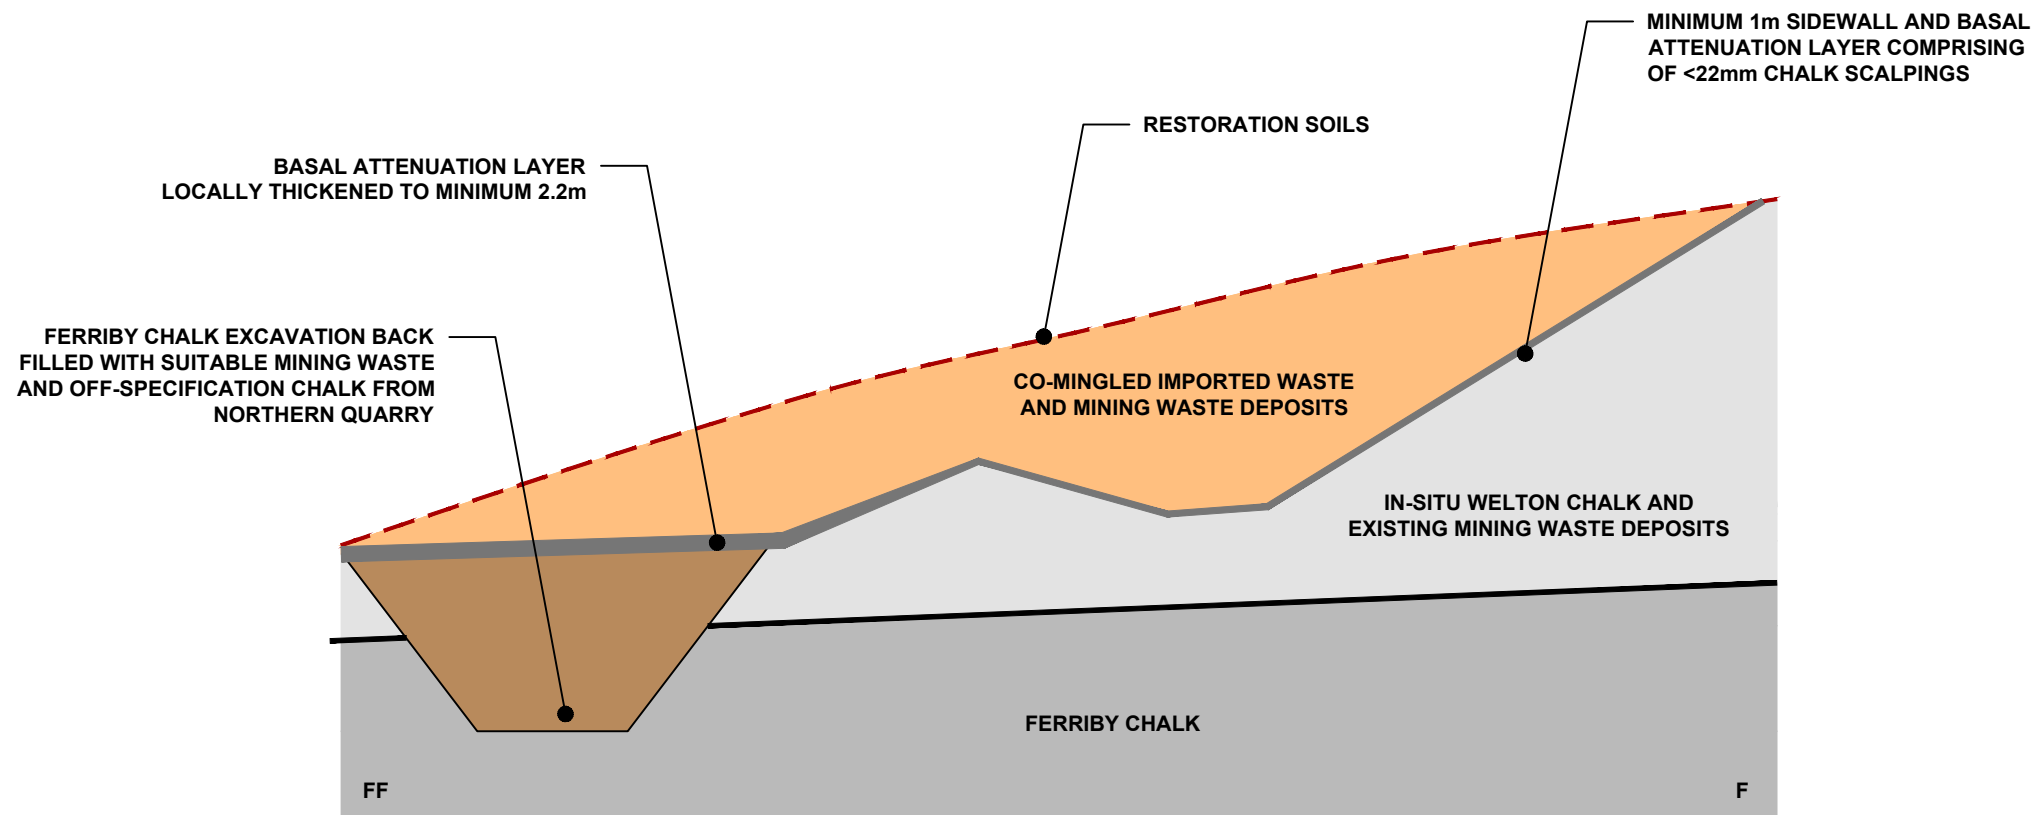

**SLR**  
global environmental solutions

3RD FLOOR  
THE BREW HOUSE  
JACOB STREET  
BRISTOL, BS2 0EQ  
T: 01179 064280  
www.slrconsulting.com

WESTERN QUARRY AREA  
RESTORATION

ENVIRONMENTAL PERMIT  
APPLICATION

**ILLUSTRATIVE CROSS SECTIONS**

**EP7**

Scale NTS (A3) Date OCTOBER 2020

00075.00104.13.EP7.0\_ILLUSTRATIVE\_X\_SEC.dwg