
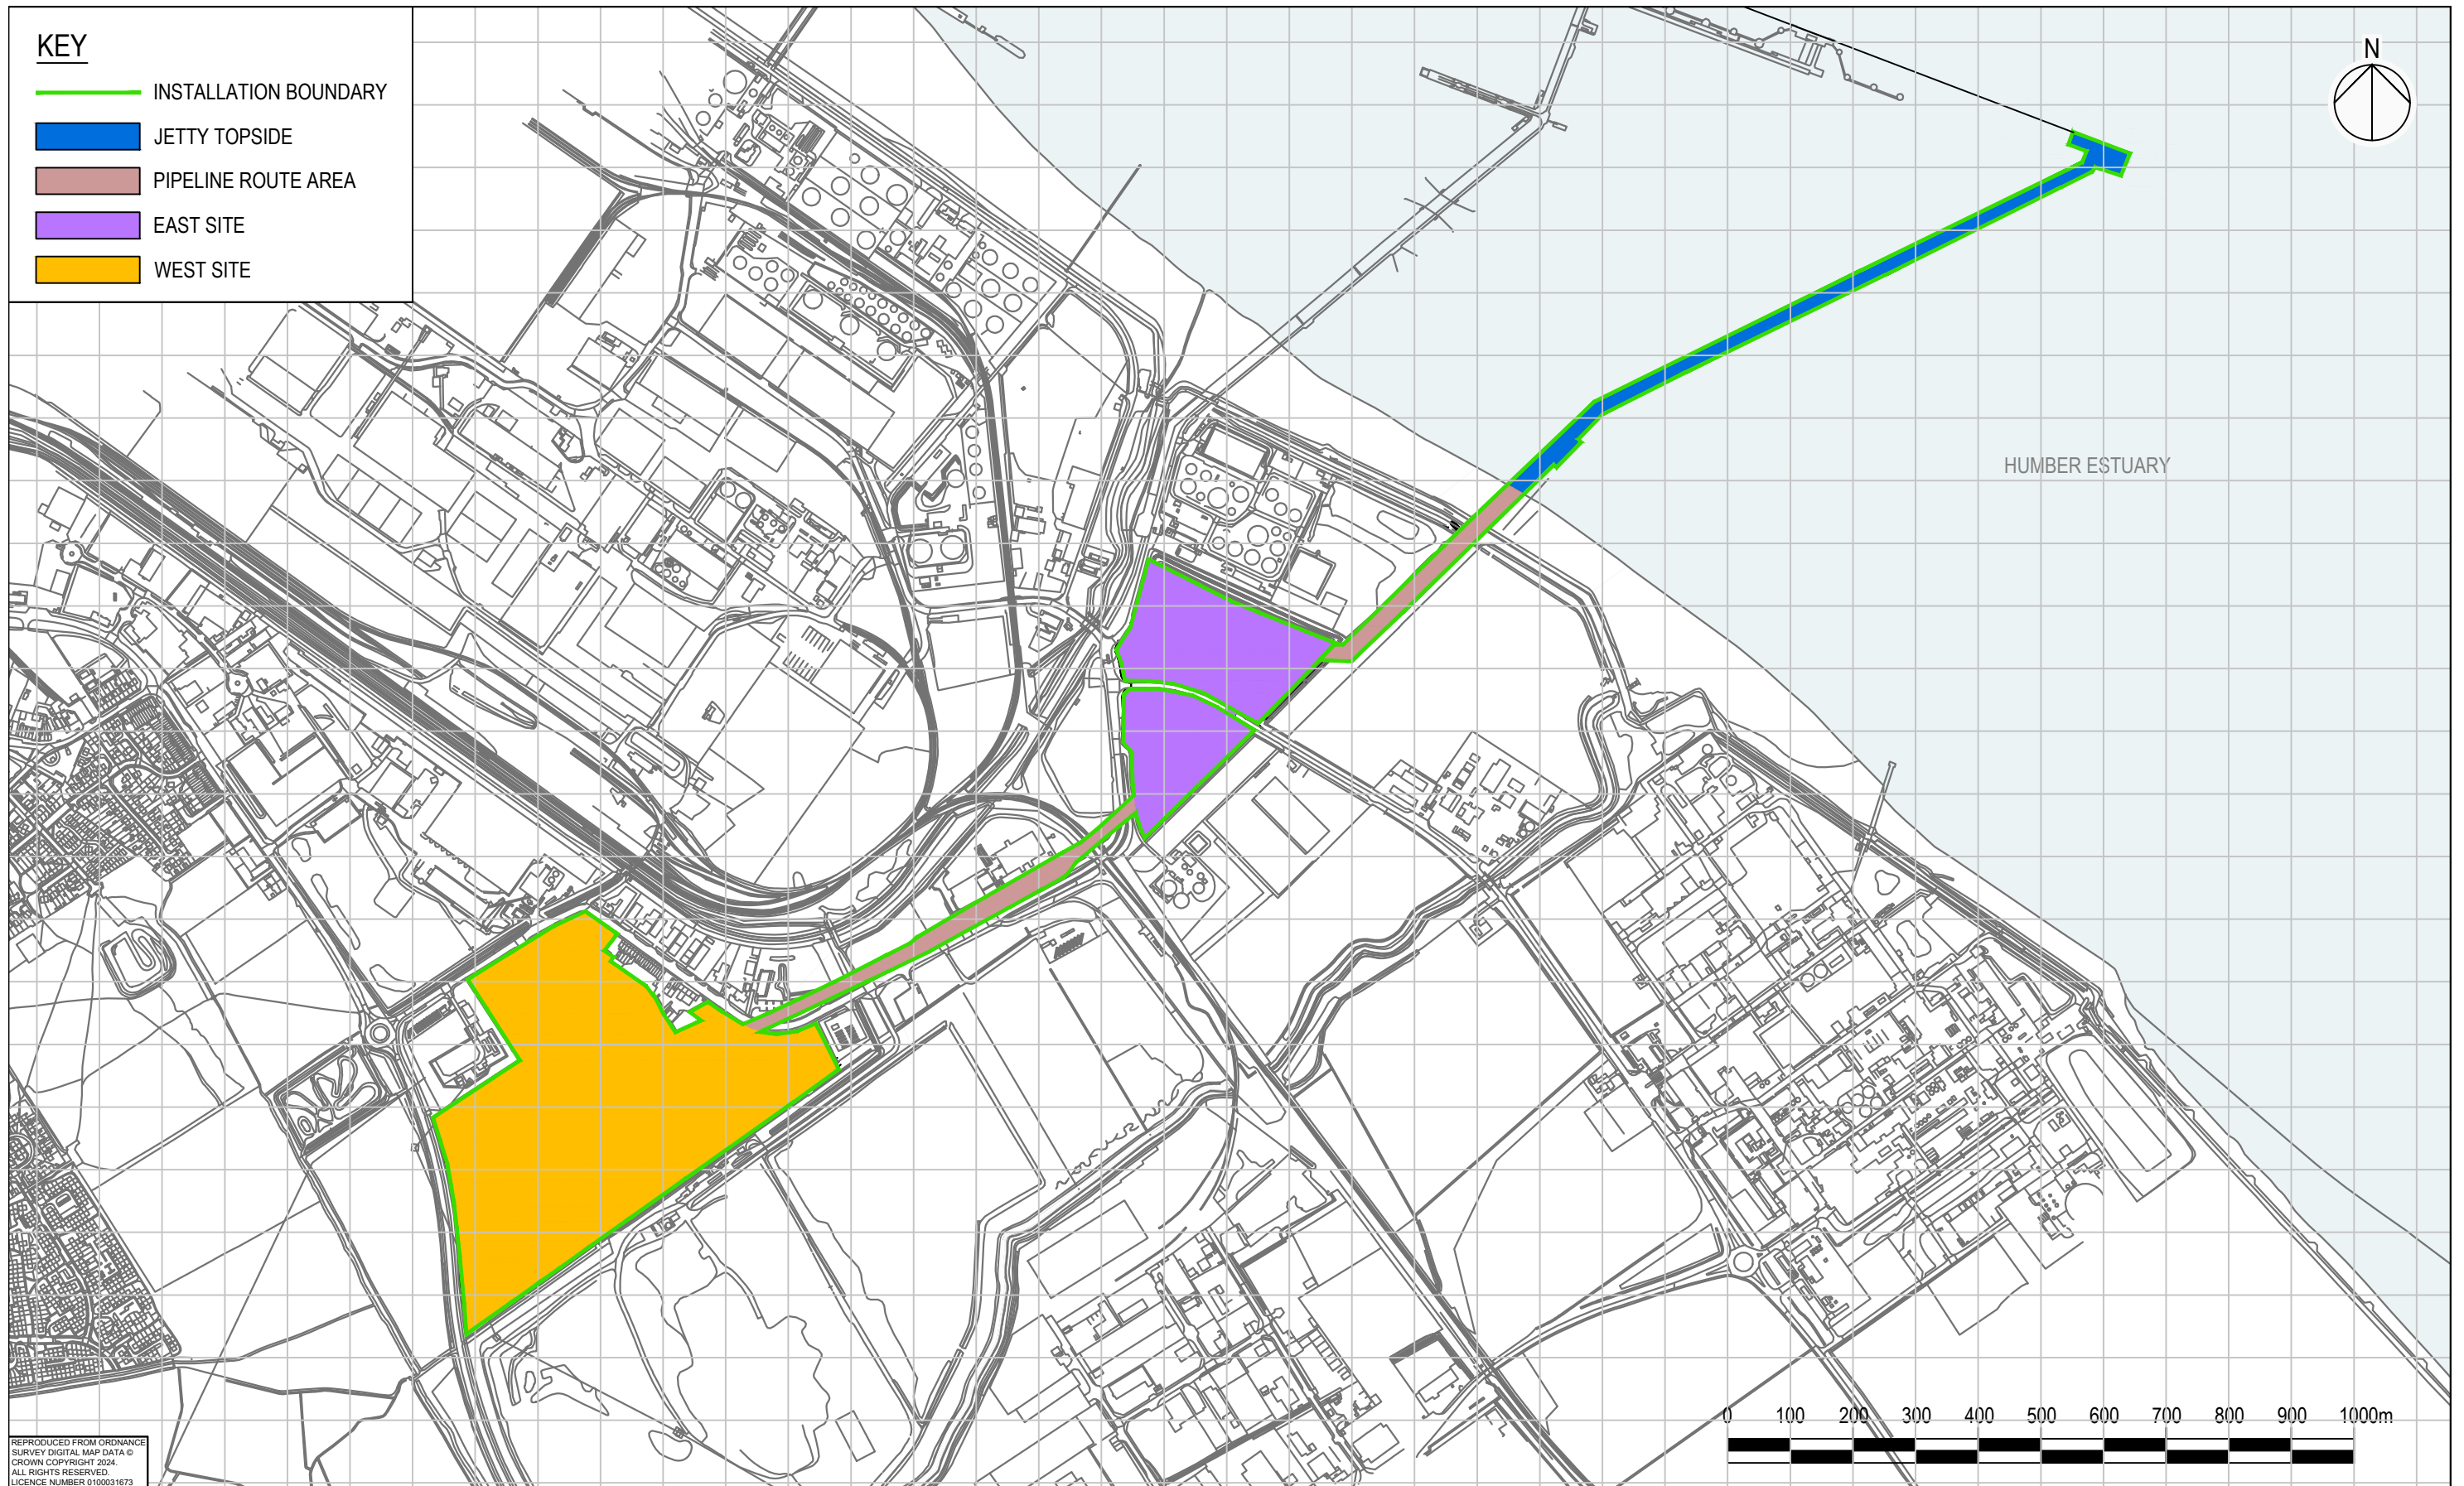


**KEY**

- INSTALLATION BOUNDARY
- JETTY TOPSIDE
- PIPELINE ROUTE AREA
- EAST SITE
- WEST SITE

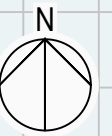

REPRODUCED FROM ORDNANCE  
SURVEY DIGITAL MAP DATA ©  
CROWN COPYRIGHT 2024.  
ALL RIGHTS RESERVED.  
LICENCE NUMBER 0100031673

Project Title  
**IMMINGHAM GREEN ENERGY  
TERMINAL PERMIT APPLICATION**

Client

Drawing Title  
**INSTALLATION BOUNDARY**

Purpose of issue ENVIRONMENTAL PERMIT APPLICATION				
Designed	Drawn	Checked	Approved	Date
-	AAO	CB	AG	05/24
AECOM Internal Project No. 60673509		Suitability		
Scale @ A3 1:10,000		Zone / Mileage		
		-		

THIS DOCUMENT HAS BEEN PREPARED PURSUANT TO AND SUBJECT TO THE TERMS OF AECOM' APPOINTMENT BY ITS CLIENT. AECOM ACCEPTS NO LIABILITY FOR ANY USE OF THIS DOCUMENT OTHER THAN BY ITS ORIGINAL CLIENT OR FOLLOWING AECOM' EXPRESS AGREEMENT TO SUCH USE, AND ONLY FOR THE PURPOSES FOR WHICH IT WAS PREPARED AND PROVIDED.

**AECOM**  
Royal Court, Basil Close  
Chesterfield  
Derbyshire. S41 7SL  
Telephone: (01246) 209221  
Fax: (01246) 209229  
www.aecom.com

**AECOM**

Drawing Number	<b>FIGURE 2</b>	Rev
		-