
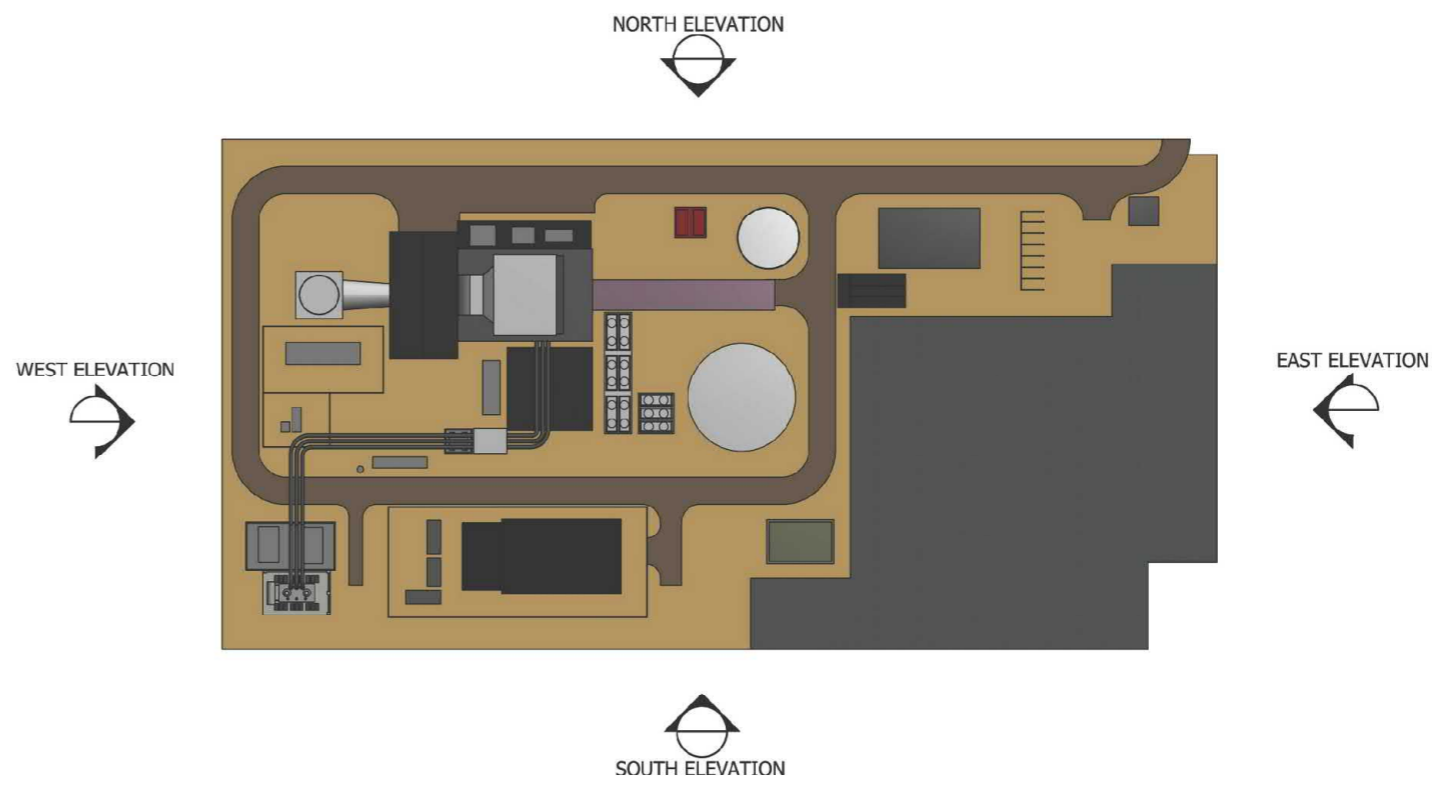
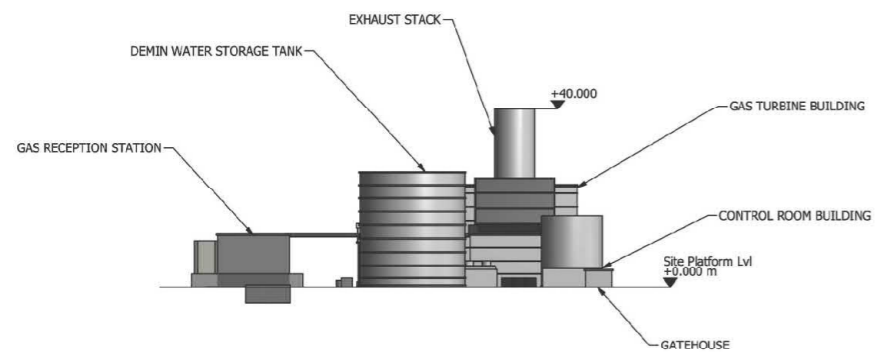
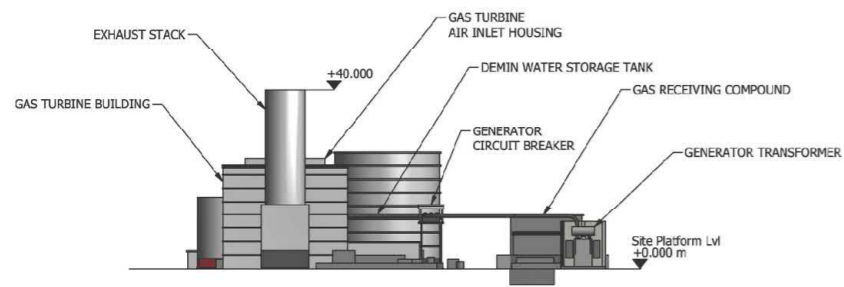
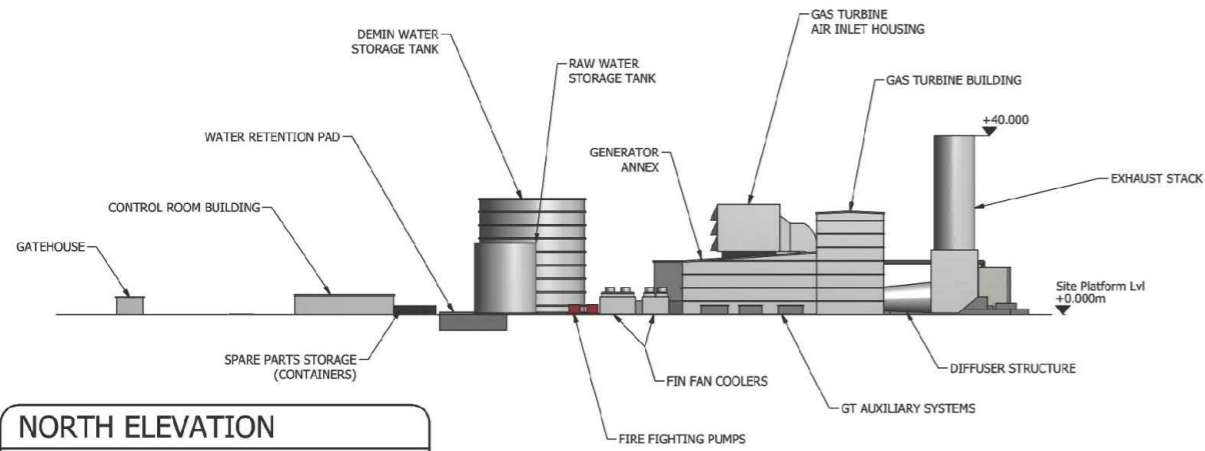


NOTE
FOR CLARITY, SECURITY FENCES AROUND THE GAS RECEIVING STATION AND SITE BOUNDARY ARE NOT SHOWN ON THESE ELEVATIONS

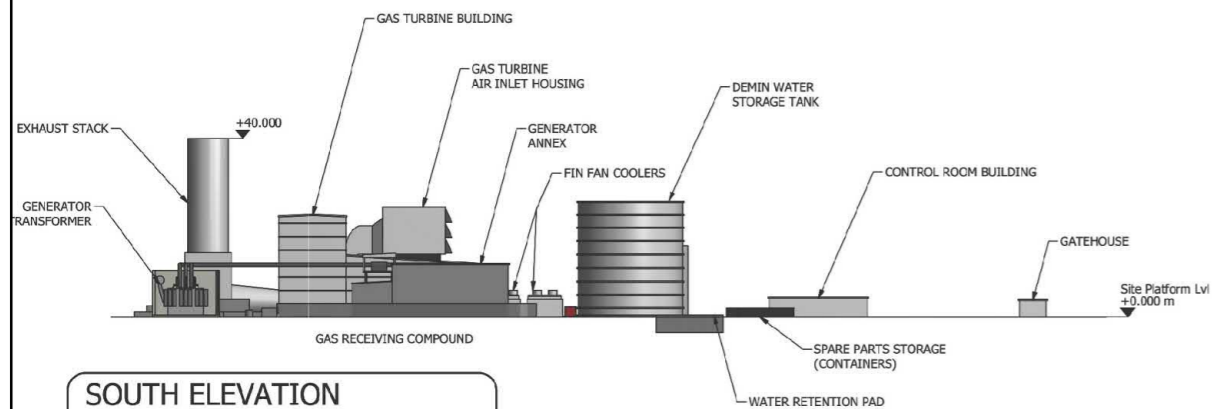

Copyright
Purpose of Issue
ENVIRONMENTAL STATEMENT

Client
VPI IMMINGHAM B LTD

Project Title
THE VPI IMMINGHAM OCGT PROJECT

Drawing Title
**EXAMPLE ELEVATIONS B
FIGURE 4.1D**

Drawn SG	Checked MS	Approved MS	Date 08/04/2019
AECOM Internal Project No. 60547702		Scale @ A3 NOT TO SCALE	

THIS DOCUMENT HAS BEEN PREPARED PURSUANT TO AND SUBJECT TO THE TERMS OF AECOM'S APPOINTMENT BY ITS CLIENT. AECOM ACCEPTS NO LIABILITY FOR ANY USE OF THIS DOCUMENT OTHER THAN BY ITS ORIGINAL CLIENT OR FOLLOWING AECOM'S EXPRESS AGREEMENT TO SUCH USE, AND ONLY FOR THE PURPOSES FOR WHICH IT WAS PREPARED AND PROVIDED.

AECOM
Midpoint
Alençon Link, Basingstoke
Hampshire, RG21 7PP
Telephone (01256) 310200
Fax (01256) 310201
www.aecom.com



DCO Document Ref
6.3.7

NO	DATE	REVISIONS AND RECORD OF ISSUE	PREPARED BY	CHECKED BY	DATE	ISSUED FOR INFORMATION	ISSUED FOR INFORMATION	ISSUED FOR INFORMATION
1	04/04/19	ISSUED FOR INFORMATION						
2	04/07/18	ISSUED FOR INFORMATION						

VPI Immingham | VPI IMMINGHAM ENERGY PARK
ELEVATION VIEWS OF PROPOSED INDICATIVE LAYOUT 2: SCREENS 02
DATE: 04/07/18