




NOTE
FOR CLARITY, SECURITY FENCES AROUND THE GAS RECEIVING STATION AND SITE BOUNDARY ARE NOT SHOWN ON THESE ELEVATIONS

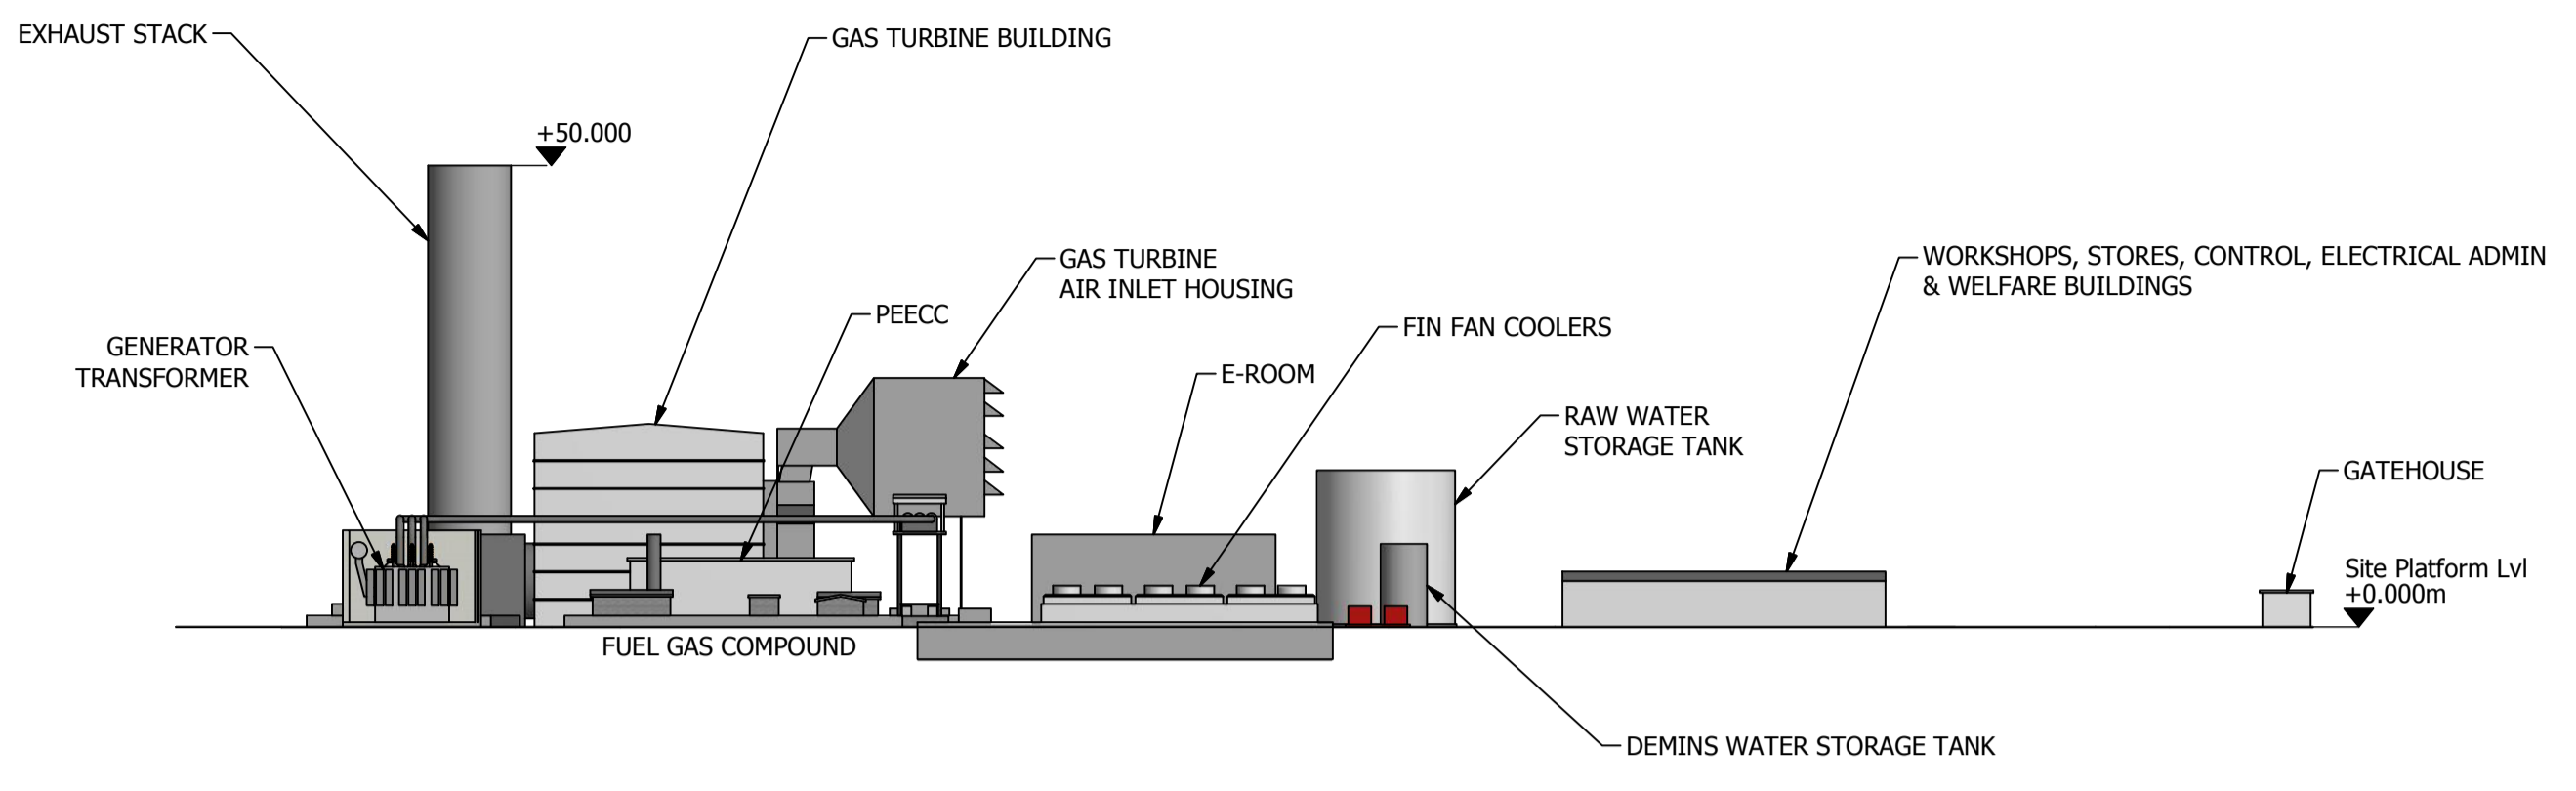


SOUTH ELEVATION
1:800

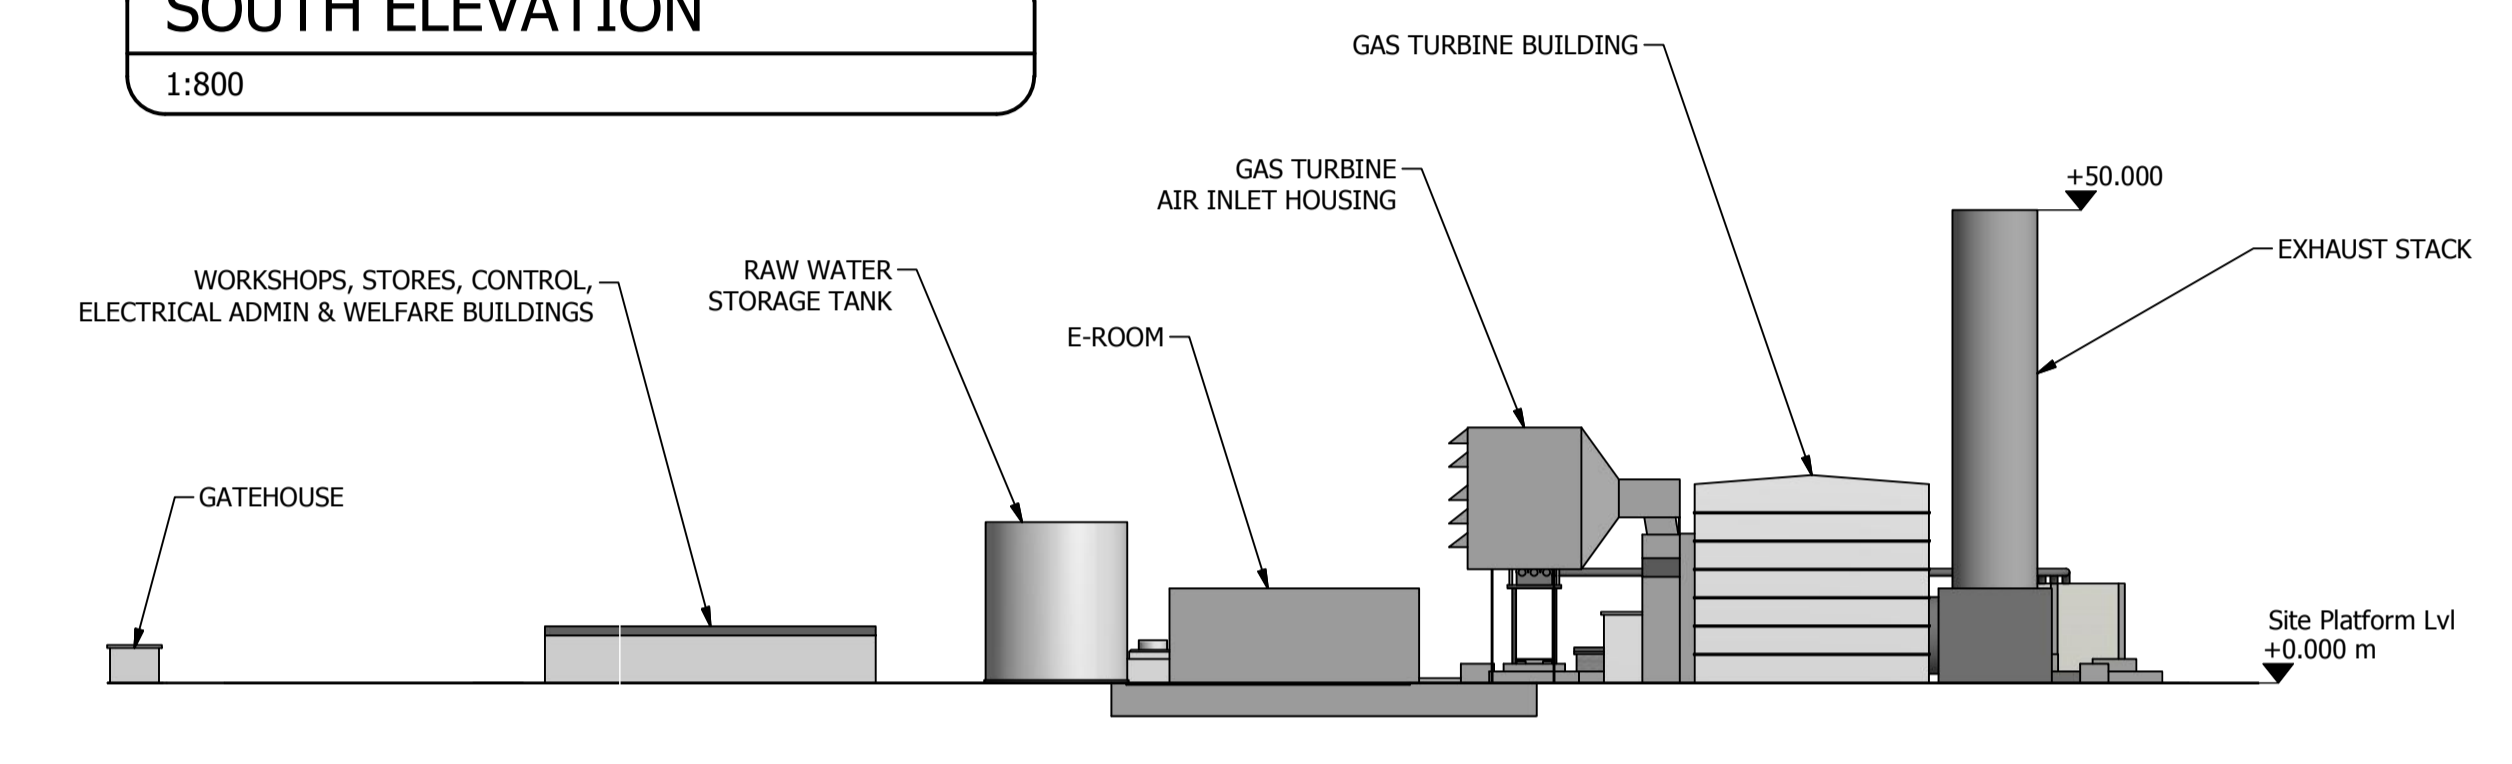


NORTH ELEVATION
1:800

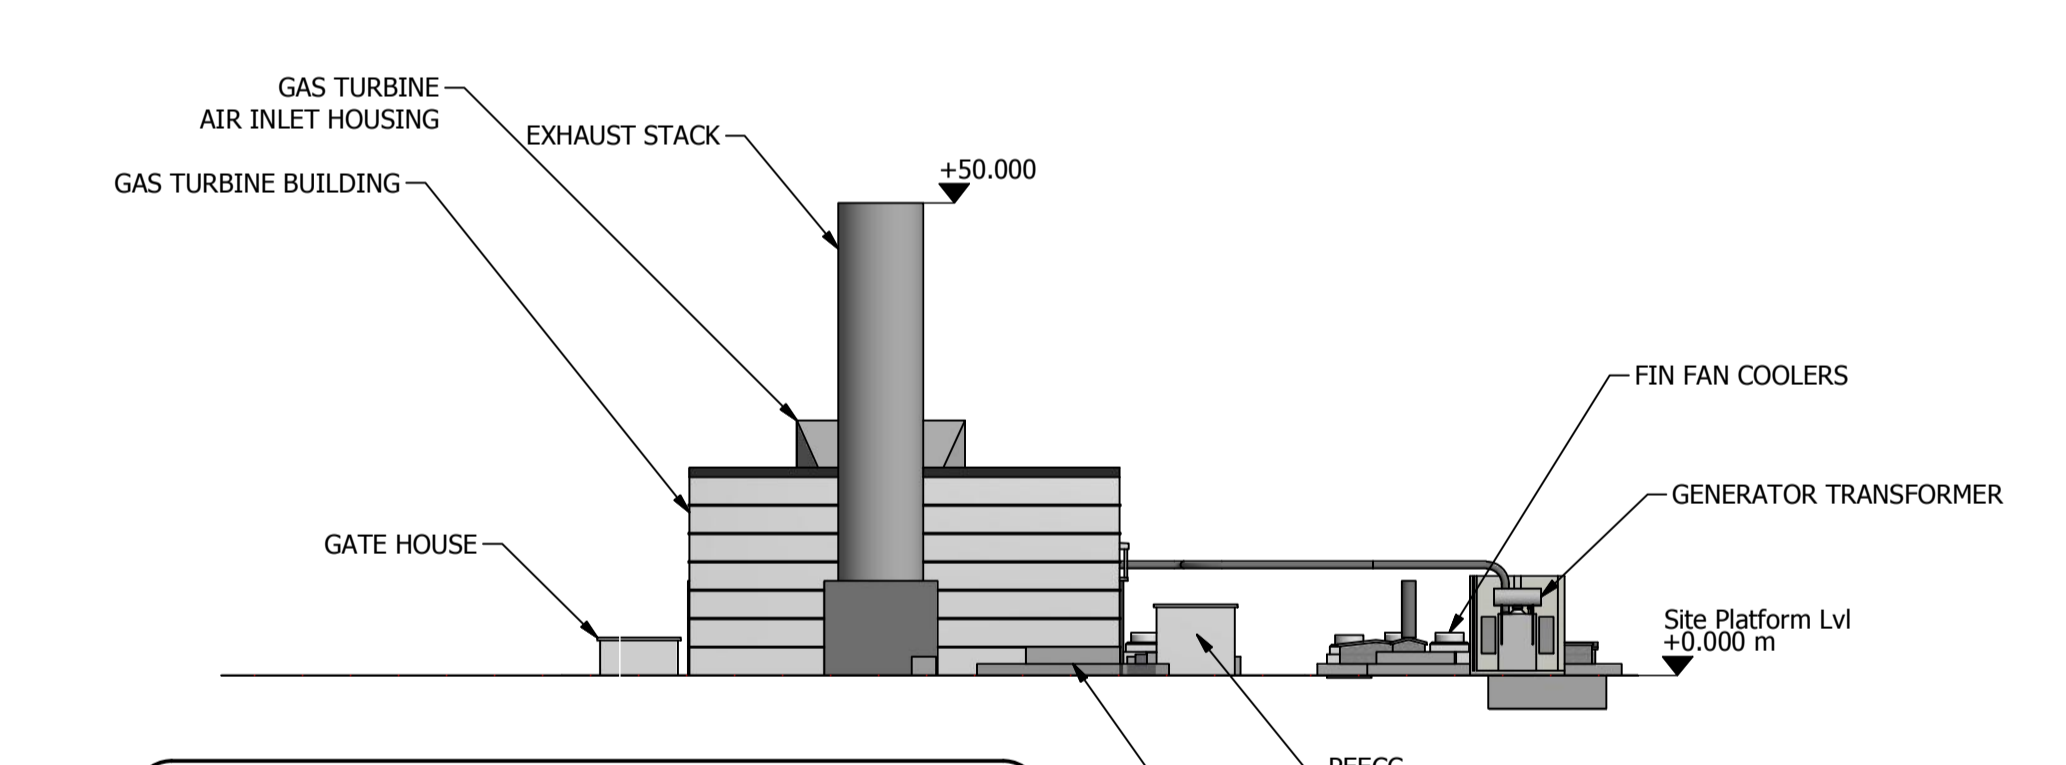

WEST ELEVATION
1:800

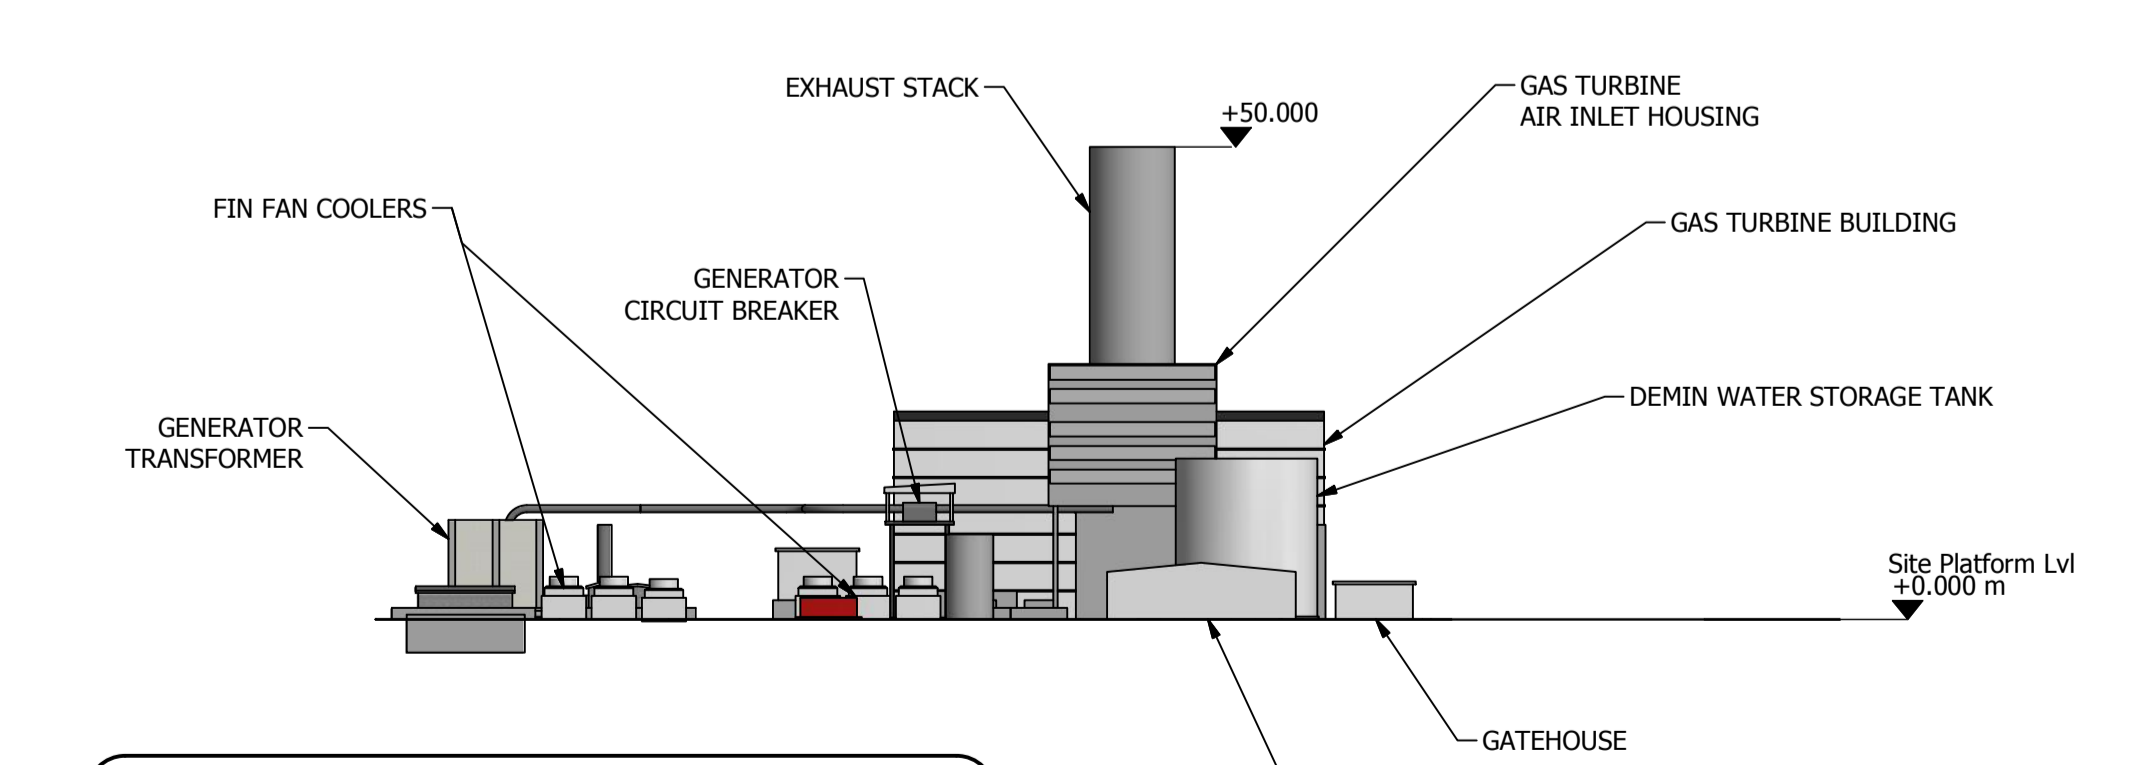

EAST ELEVATION
1:800

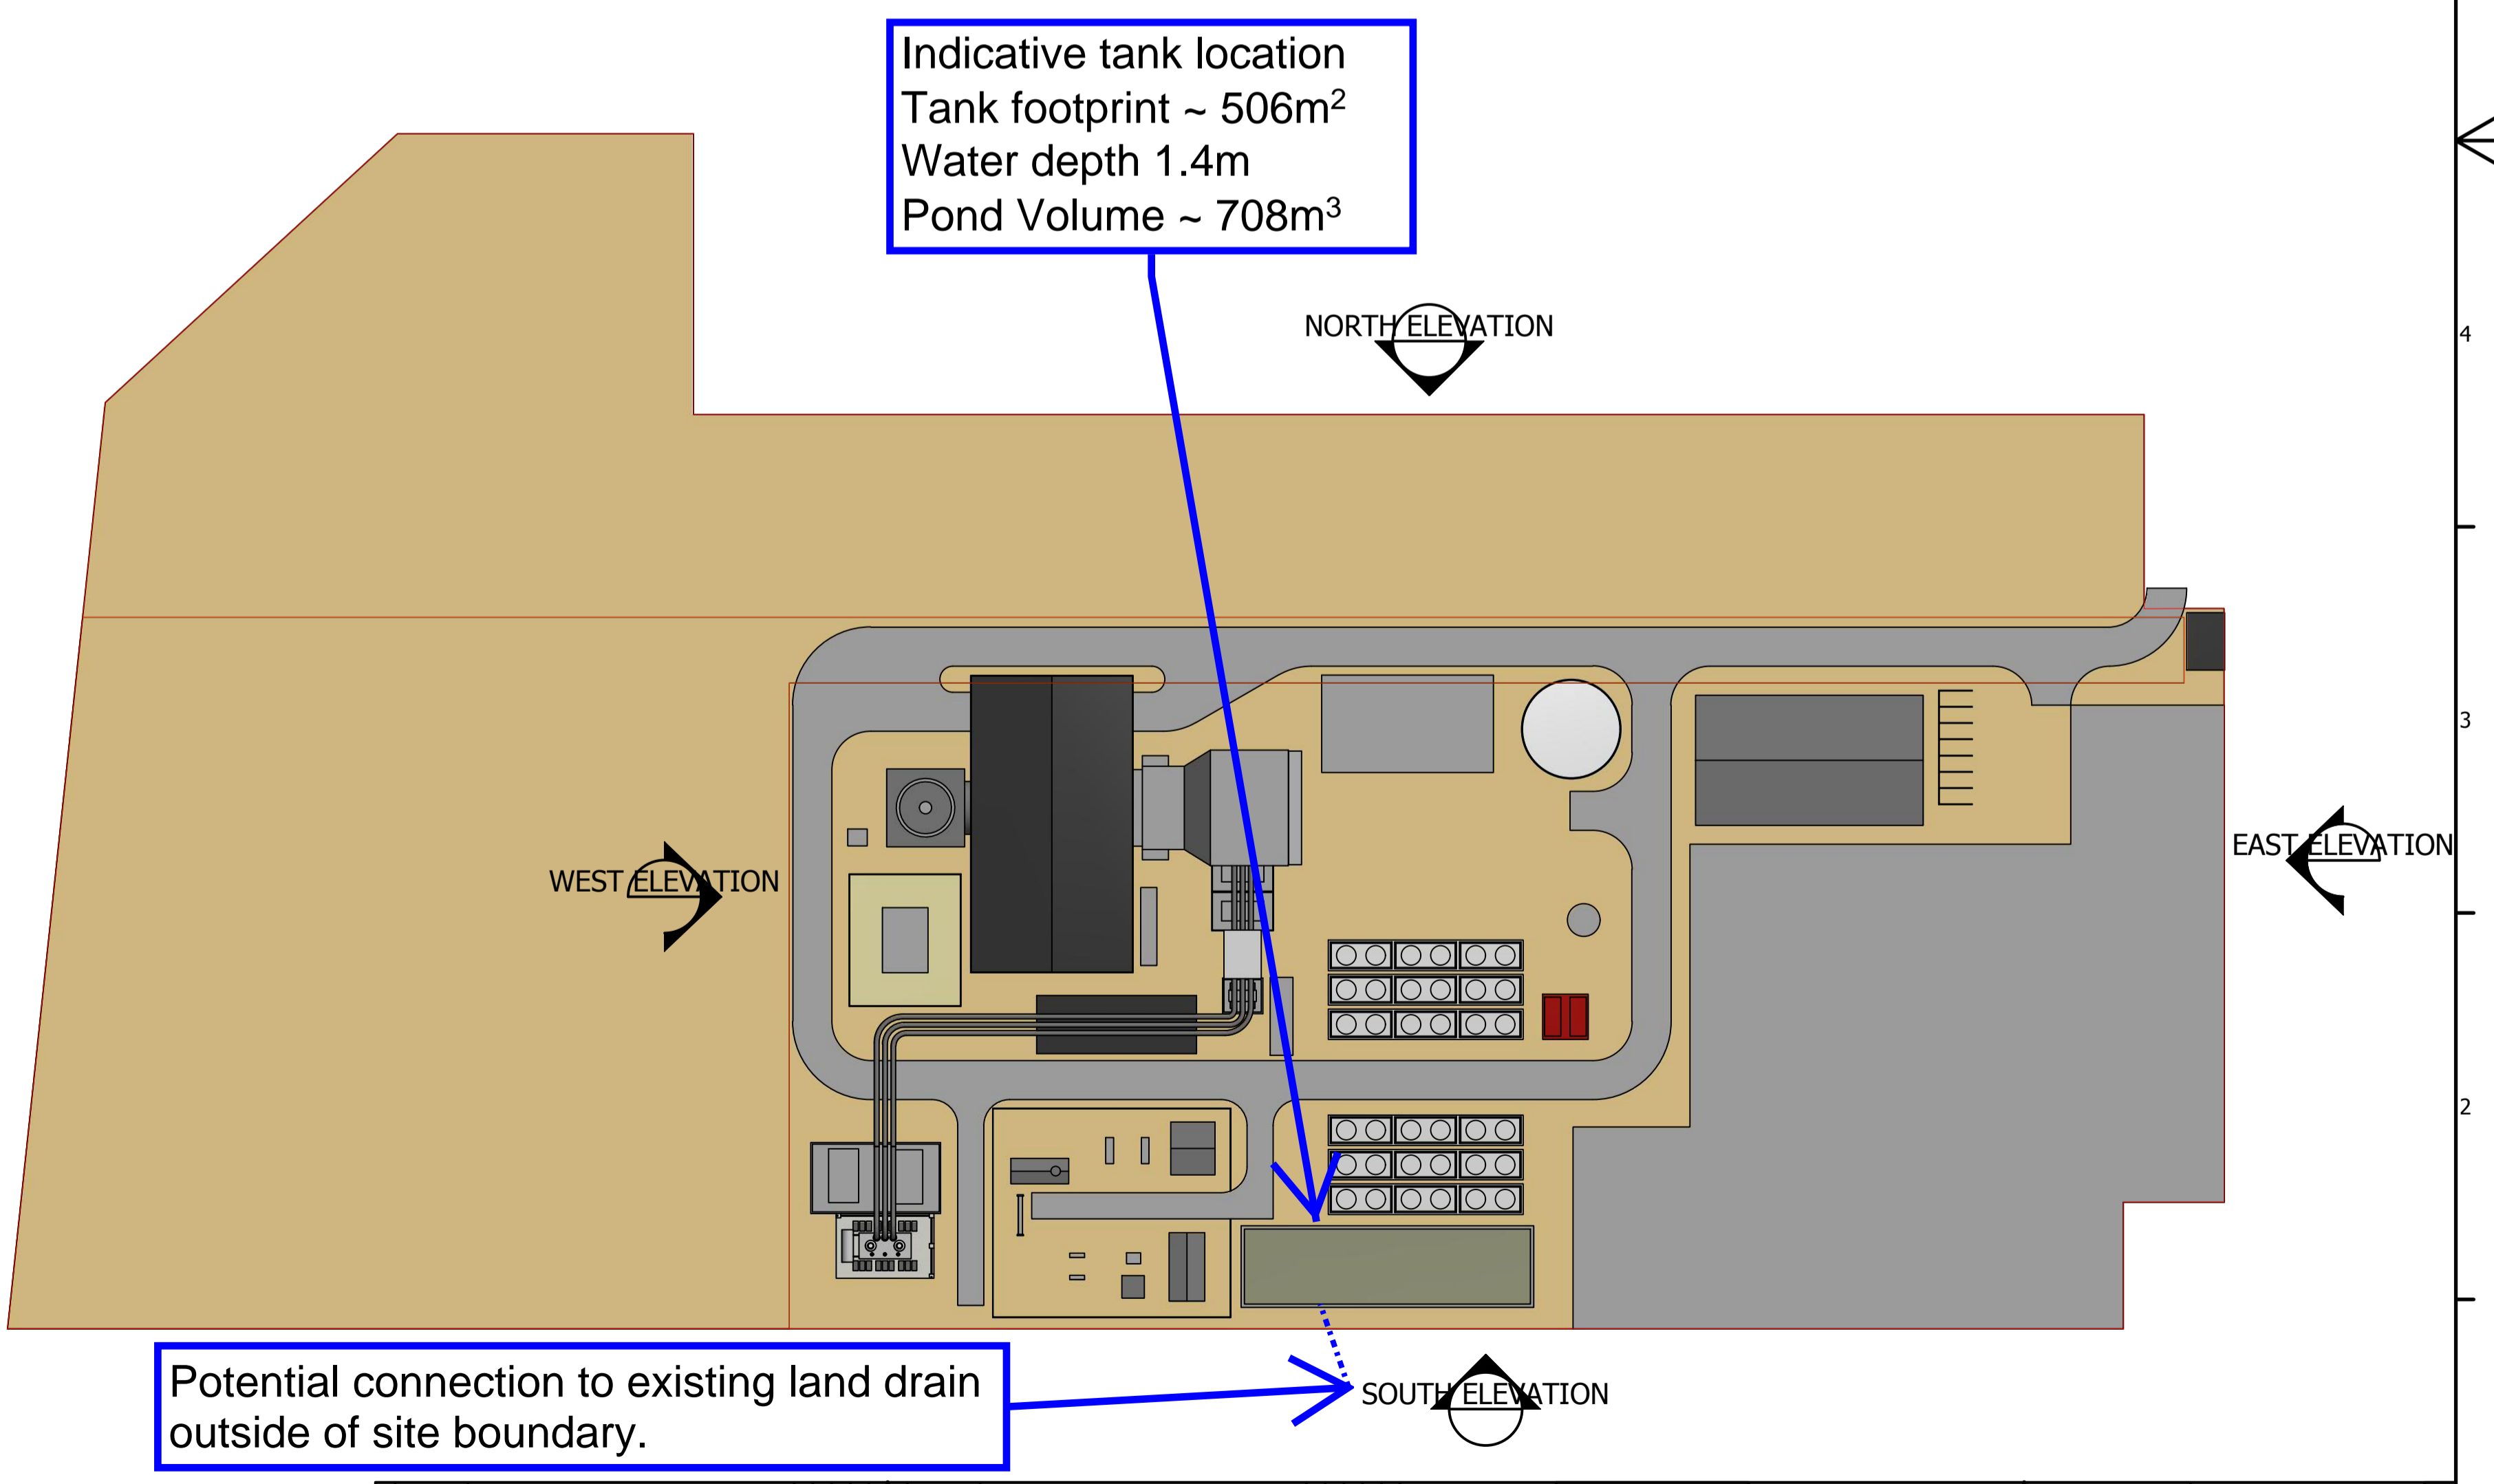

NO.		DATE	REVISIONS AND RECORD OF ISSUE	DATE	ISSUED FOR INFORMATION	NO.	DATE	REVISIONS AND RECORD OF ISSUE	