
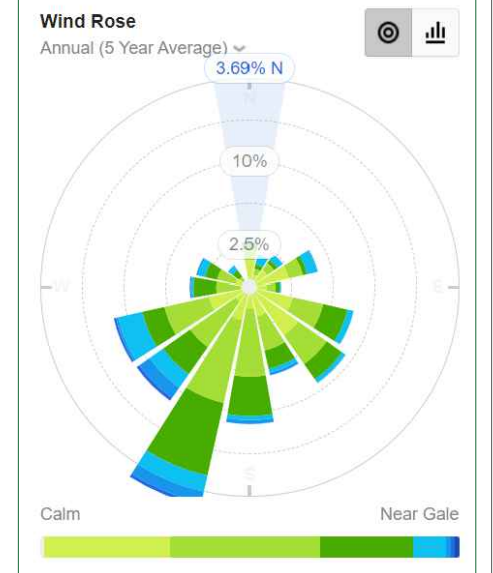


1. Battery Box - Shells = 1m³
2. Bagged Products = 2.5 x 1 x 1 = 2m³
3. Bagged Products on 3 stage racking = 3 x 2.5 x 1 x 1 = 7.5m³
4. Bagged Products on 3 stage racking = 3 x 2.5 x 1 x 1 = 7.5m³

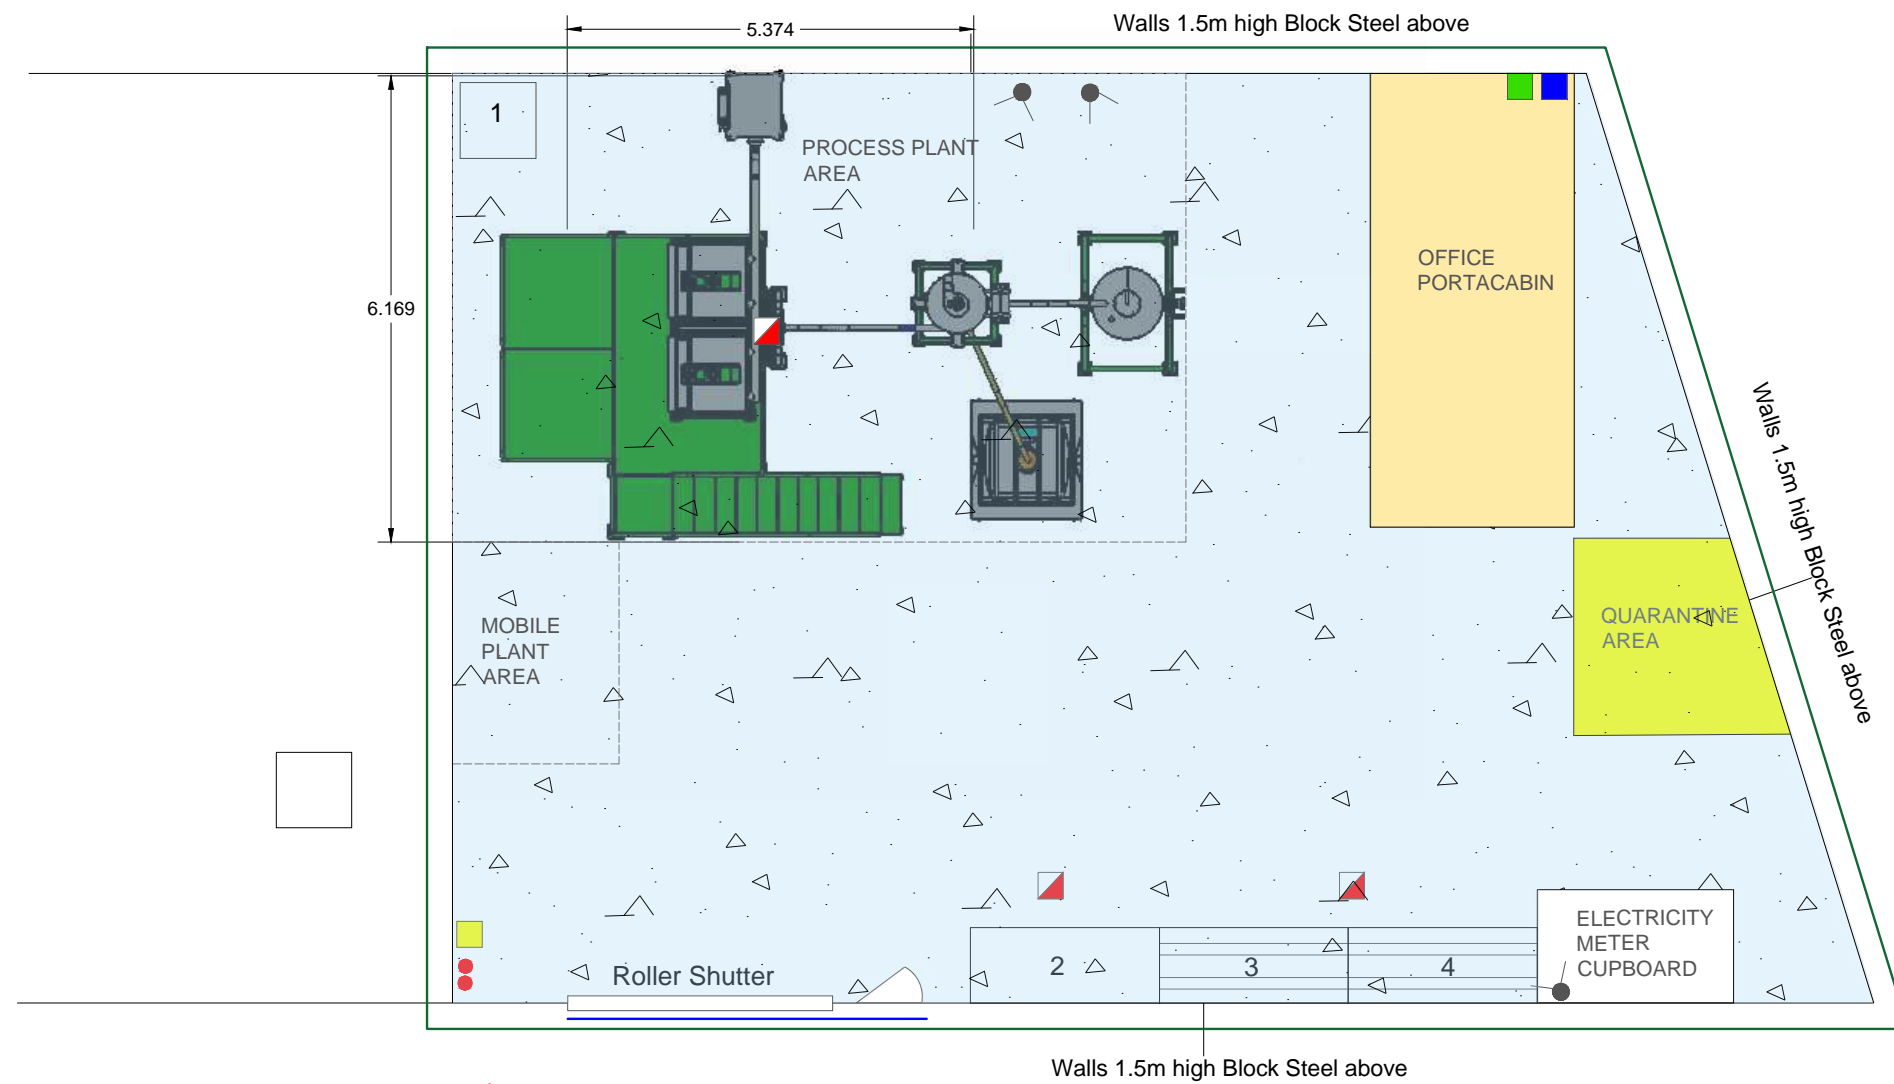

- Quarantine area
- Concrete Surface
- Covered Building
- PPE Storage
- Spill Kit
- Hydrosnake storage
- Hydrosnake deployment
- CCTV
- Automatic Fire Extinguisher
- Fire Extinguisher


CLIENT
 Northern Refine

SITE
 Unit 28 Victoria Road,
 Adwick Le Street
 Doncaster
 DN6 7AZ

PROJECT
 Permit Application

TITLE
 Fire Prevention Plan

SCALE @A3	DATE	DRAWN BY	CHECKED BY
1:100	June 2022	T Kearns	D Alcock
DRAWING NO		REVISION	
220622NR101			

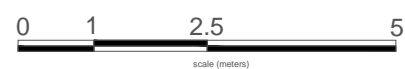

REVI	DATE	DETAIL