


PLAN SHOWING SECTION LOCATION  
SCALE 1:2000

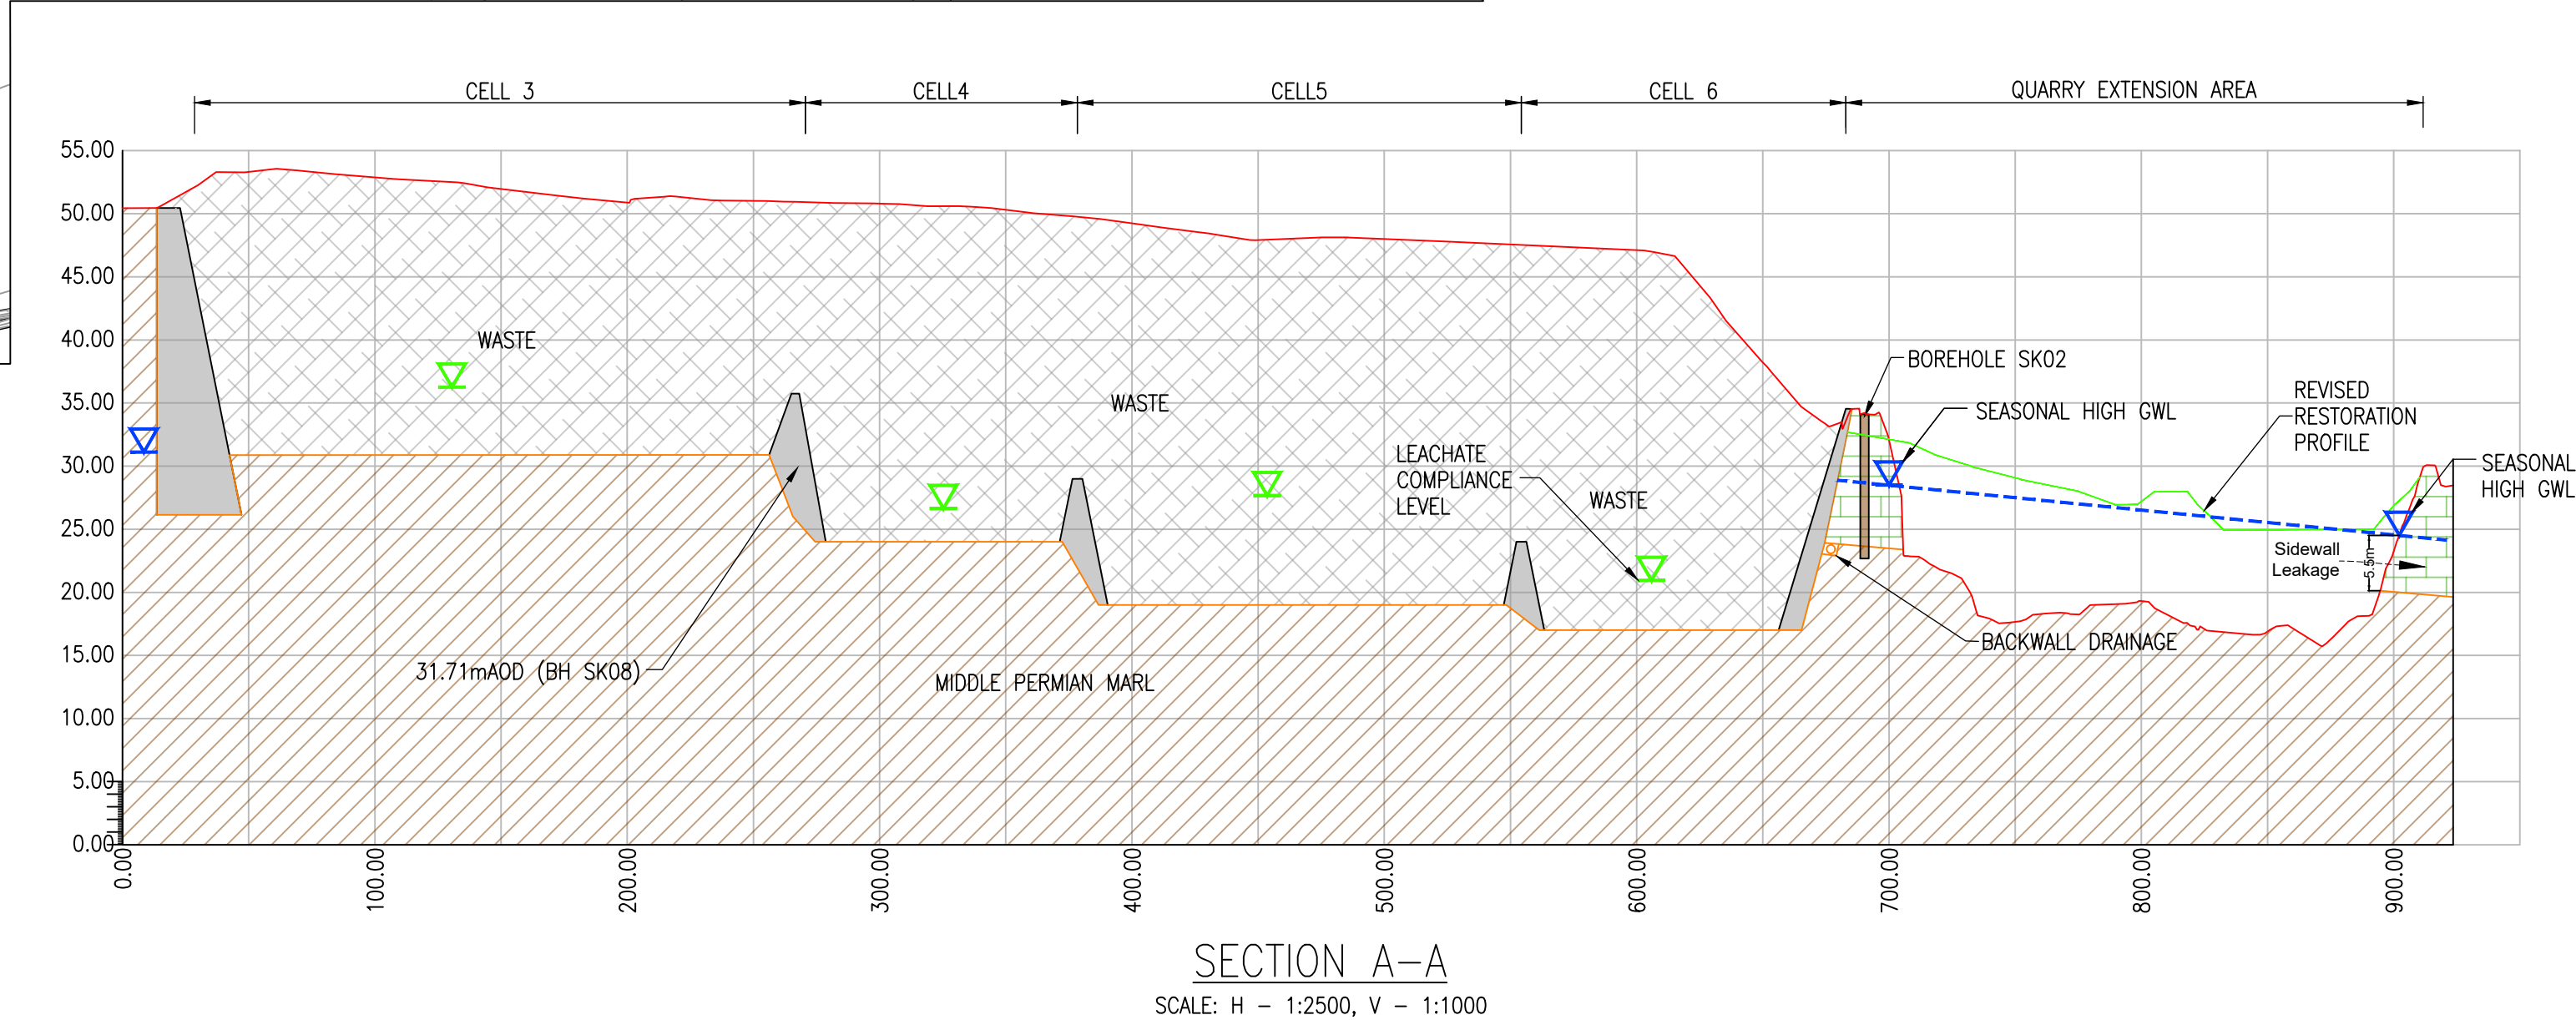

SECTION A-A  
SCALE: H - 1:2500, V - 1:1000

THIS INFORMATION IS CONFIDENTIAL AND THE PROPERTY OF SIRIUS. IT IS RELEASED ON CONDITION THAT NONE OF THE INFORMATION SHALL BE DISCLOSED TO ANY THIRD PARTY OR REPRODUCED IN WHOLE OR PART WITHOUT THE PRIOR CONSENT IN WRITING OF SIRIUS.

#### NOTES

1. ALL DIMENSIONS IN MILLIMETRES AND ALL LEVELS IN METRES ABOVE ORDNANCE DATUM.
2. DO NOT SCALE FROM THIS DRAWING.
3. ANY ANOMALIES IDENTIFIED WITH THE DETAILS SHOWN ON THIS DRAWING ARE TO BE BROUGHT TO THE ATTENTION OF SIRIUS ENVIRONMENTAL PRIOR TO CONSTRUCTION WORKS COMMENCING.

#### KEY

- ENVIRONMENTAL PERMIT BOUNDARY - REF.: EPR/CP3994ZR (EXTENSION AREA)
- ENVIRONMENTAL PERMIT BOUNDARY - REF.: EPR/BV1470IE
- EXISTING CELL BASAL FOOTPRINT
- WASTE
- MIDDLE PERMIAN MARL
- UPPER MAGNESIAN LIMESTONE
- GROUNDWATER LEVELS: MAGNESIAN LIMESTONE
- LEACHATE LEVEL (WITH MANAGEMENT)
- LANDFILL GAS MONITORING BH
- LANDFILL GAS MONITORING BH (UNMONITORED)
- COMBINED GAS/ GROUNDWATER MONITORING POINT
- SURFACE WATER MONITORING POINT
- EXTENT OF WASTE DEPOSITS
- SITE SURVEY
- PROPOSED RESTORATION CONTOURS

|     |                        |          |     |
|-----|------------------------|----------|-----|
| 2   | UPDATES TO CSM SECTION | 13/12/23 | D.R |
| 1   | SECTION AMENDED        | 16/12/21 | M.C |
| REV | DESCRIPTION            | DATE     | BY  |

#### CLIENT



FCC Environment (UK) Limited  
Ground Floor West, 900 Pavilion Drive, Northampton Business Park, Northampton, NN4 7HG



Office Suite 1, The Beacon Centre for Enterprise, Station, Lutter, MK46 6LQ, 01582 781 541

JOB TITLE  
ENVIRONMENTAL PERMIT VARIATION APPLICATION  
SKELBROOKE QUARRY EXTENSION AREA

DRAWING TITLE  
HYDROGEOLOGICAL CROSS SECTION

|          |            |                 |            |
|----------|------------|-----------------|------------|
| DRAWN    | DATE       | APPROVED        | DATE       |
| L.E.     | 11/03/2020 | D.T             | 11/03/2020 |
| SCALE    | SHEET      | DRAWING NUMBER  | REVISION   |
| As shown | A1L        | WR7640/10/ESSD8 | 2          |