




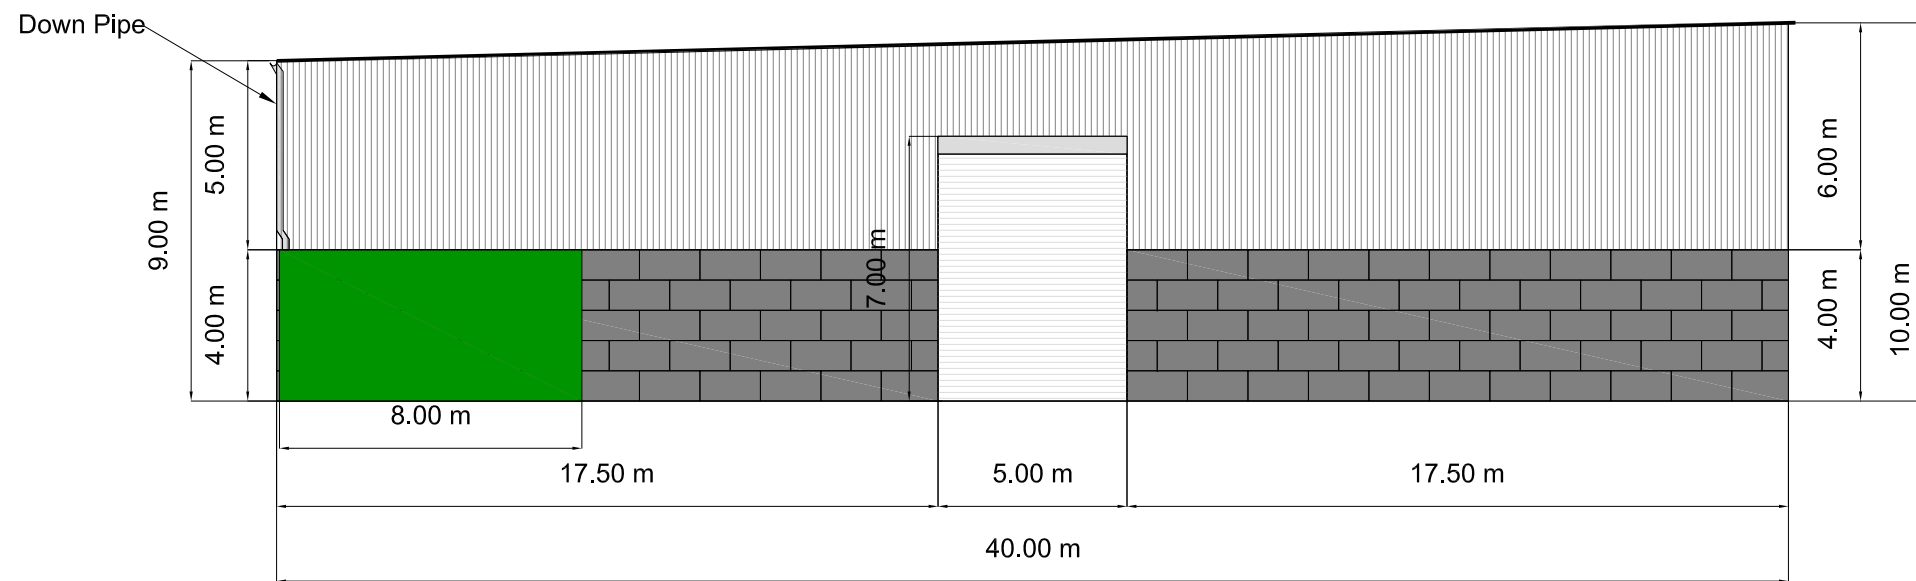
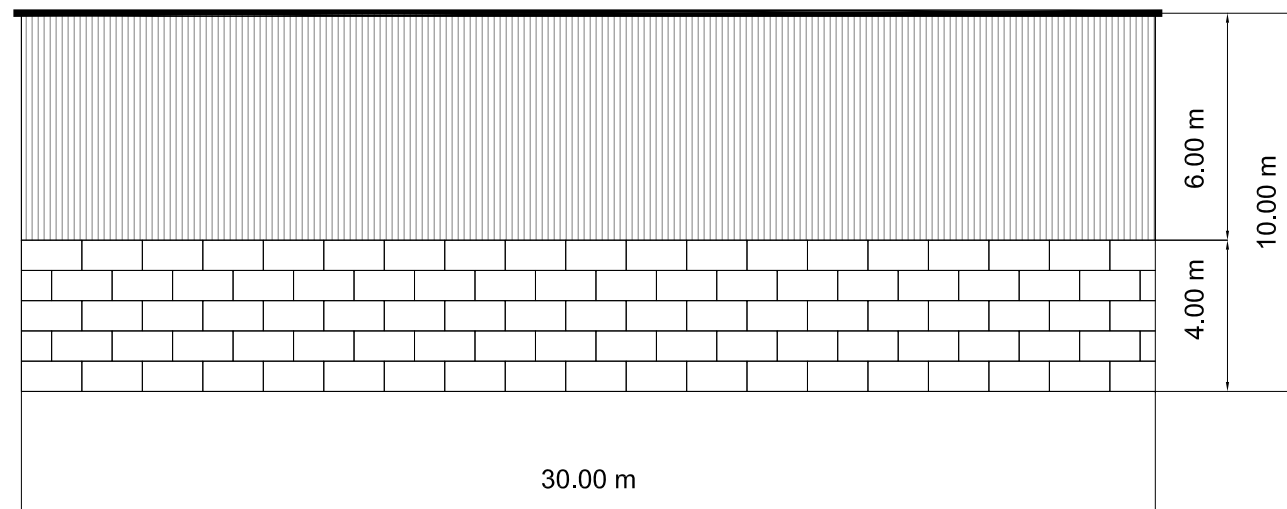



- Key:**
-  Concrete block
 -  Corrugated metal siding
 -  Roller shutter doors
 -  Down pipe
 -  Rainwater harvesting tank



Area 3 Enclosure Front View



Area 4 Enclosure Side View

Rev.	Details	Drawn Chkd.	Date
Project 193433 Finningley Quarry			
Title Proposed Area 3 Enclosure Design Schematic			
		AA Environmental Ltd Units 4-8 Cholswell Court Shippon Abingdon Oxon OX13 6HX T:(01235) 536042 F:(01235) 523849 info@aae-ltd.co.uk www.aae-ltd.co.uk	
		Scale 1:200@A3	Date Nov '20