


Section Through Sealed  
Impermeable Concrete Surfacing


Scale: 1:20@A3

- Key (top):**
- Impermeable concrete surfacing
  - Underlying strata
- Key (middle):**
- 40 mm stone surfacing
  - Sub-surface fill
  - Permeable demarcation membrane
  - Underlying strata
- Key (bottom):**
- Compacted clay
  - Underlying strata
  - Impermeable membrane

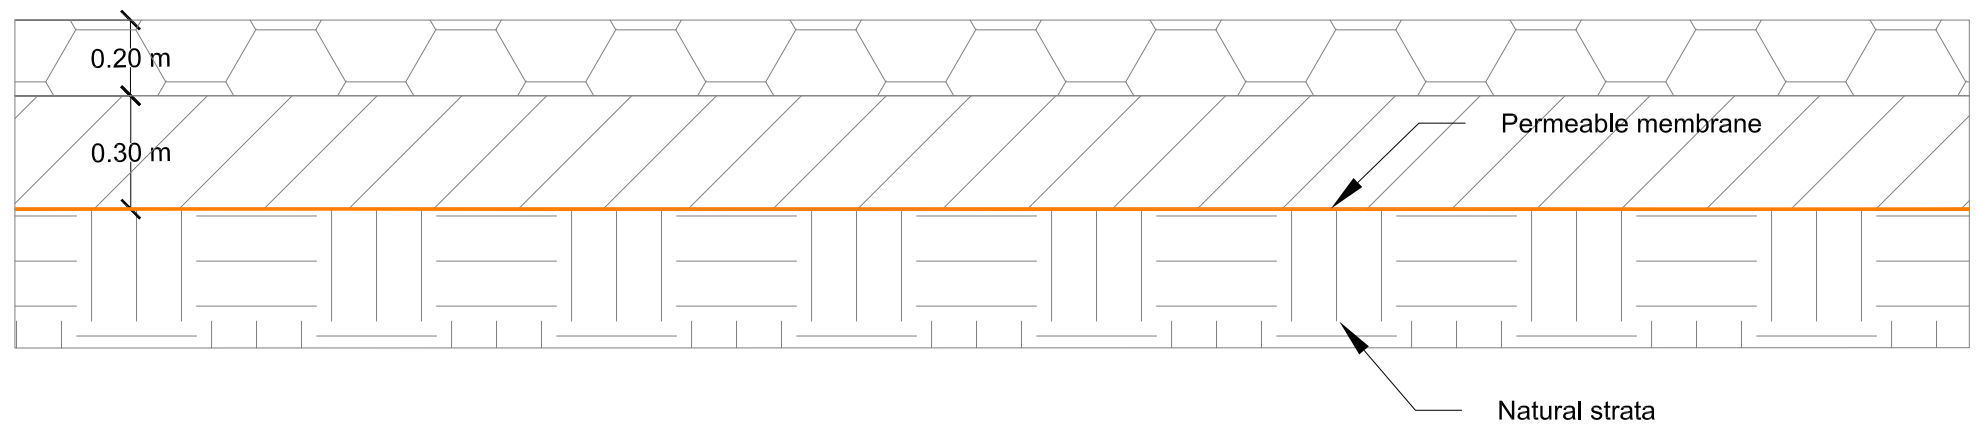

Section Through  
Permeable Hardcore Surfacing

Scale: 1:20@A3

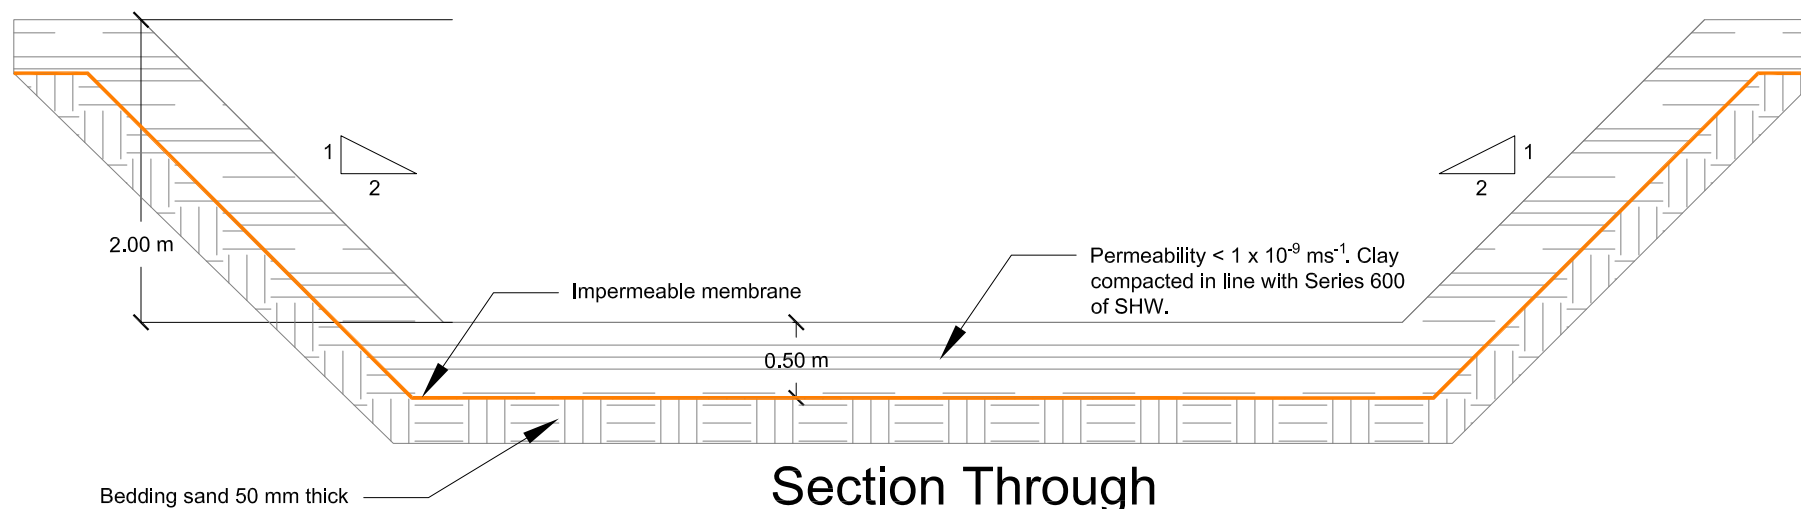

Section Through  
Surface Water Lagoon

Scale: 1:50@A3

| Rev. | Details | Drawn | Date |
|------|---------|-------|------|
|      |         | Chkd. |      |

Project  
193433  
Finningley Quarry

Title  
Drainage Cross Section Schematic



**AA Environmental Ltd**  
Units 4-8  
Cholswell Court  
Shippon Abingdon  
Oxon OX13 6HX  
T: (01235) 536042  
F: (01235) 523849  
info@aae-ltd.co.uk  
www.aae-ltd.co.uk

| Scale    | Date  | Nov '20 | Drg. No.     | Rev. |
|----------|-------|---------|--------------|------|
| As Shown | Drawn | Chkd.   | 193433/D/012 |      |
|          | JM    | ML      |              |      |