








# DRAFT PLAN ISSUE

## Key

-  The Development Site (the Site)
-  The Proposed Pyrolysis Plant layout
-  Peripheral embankment and proposed tree and shrub planting

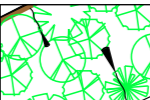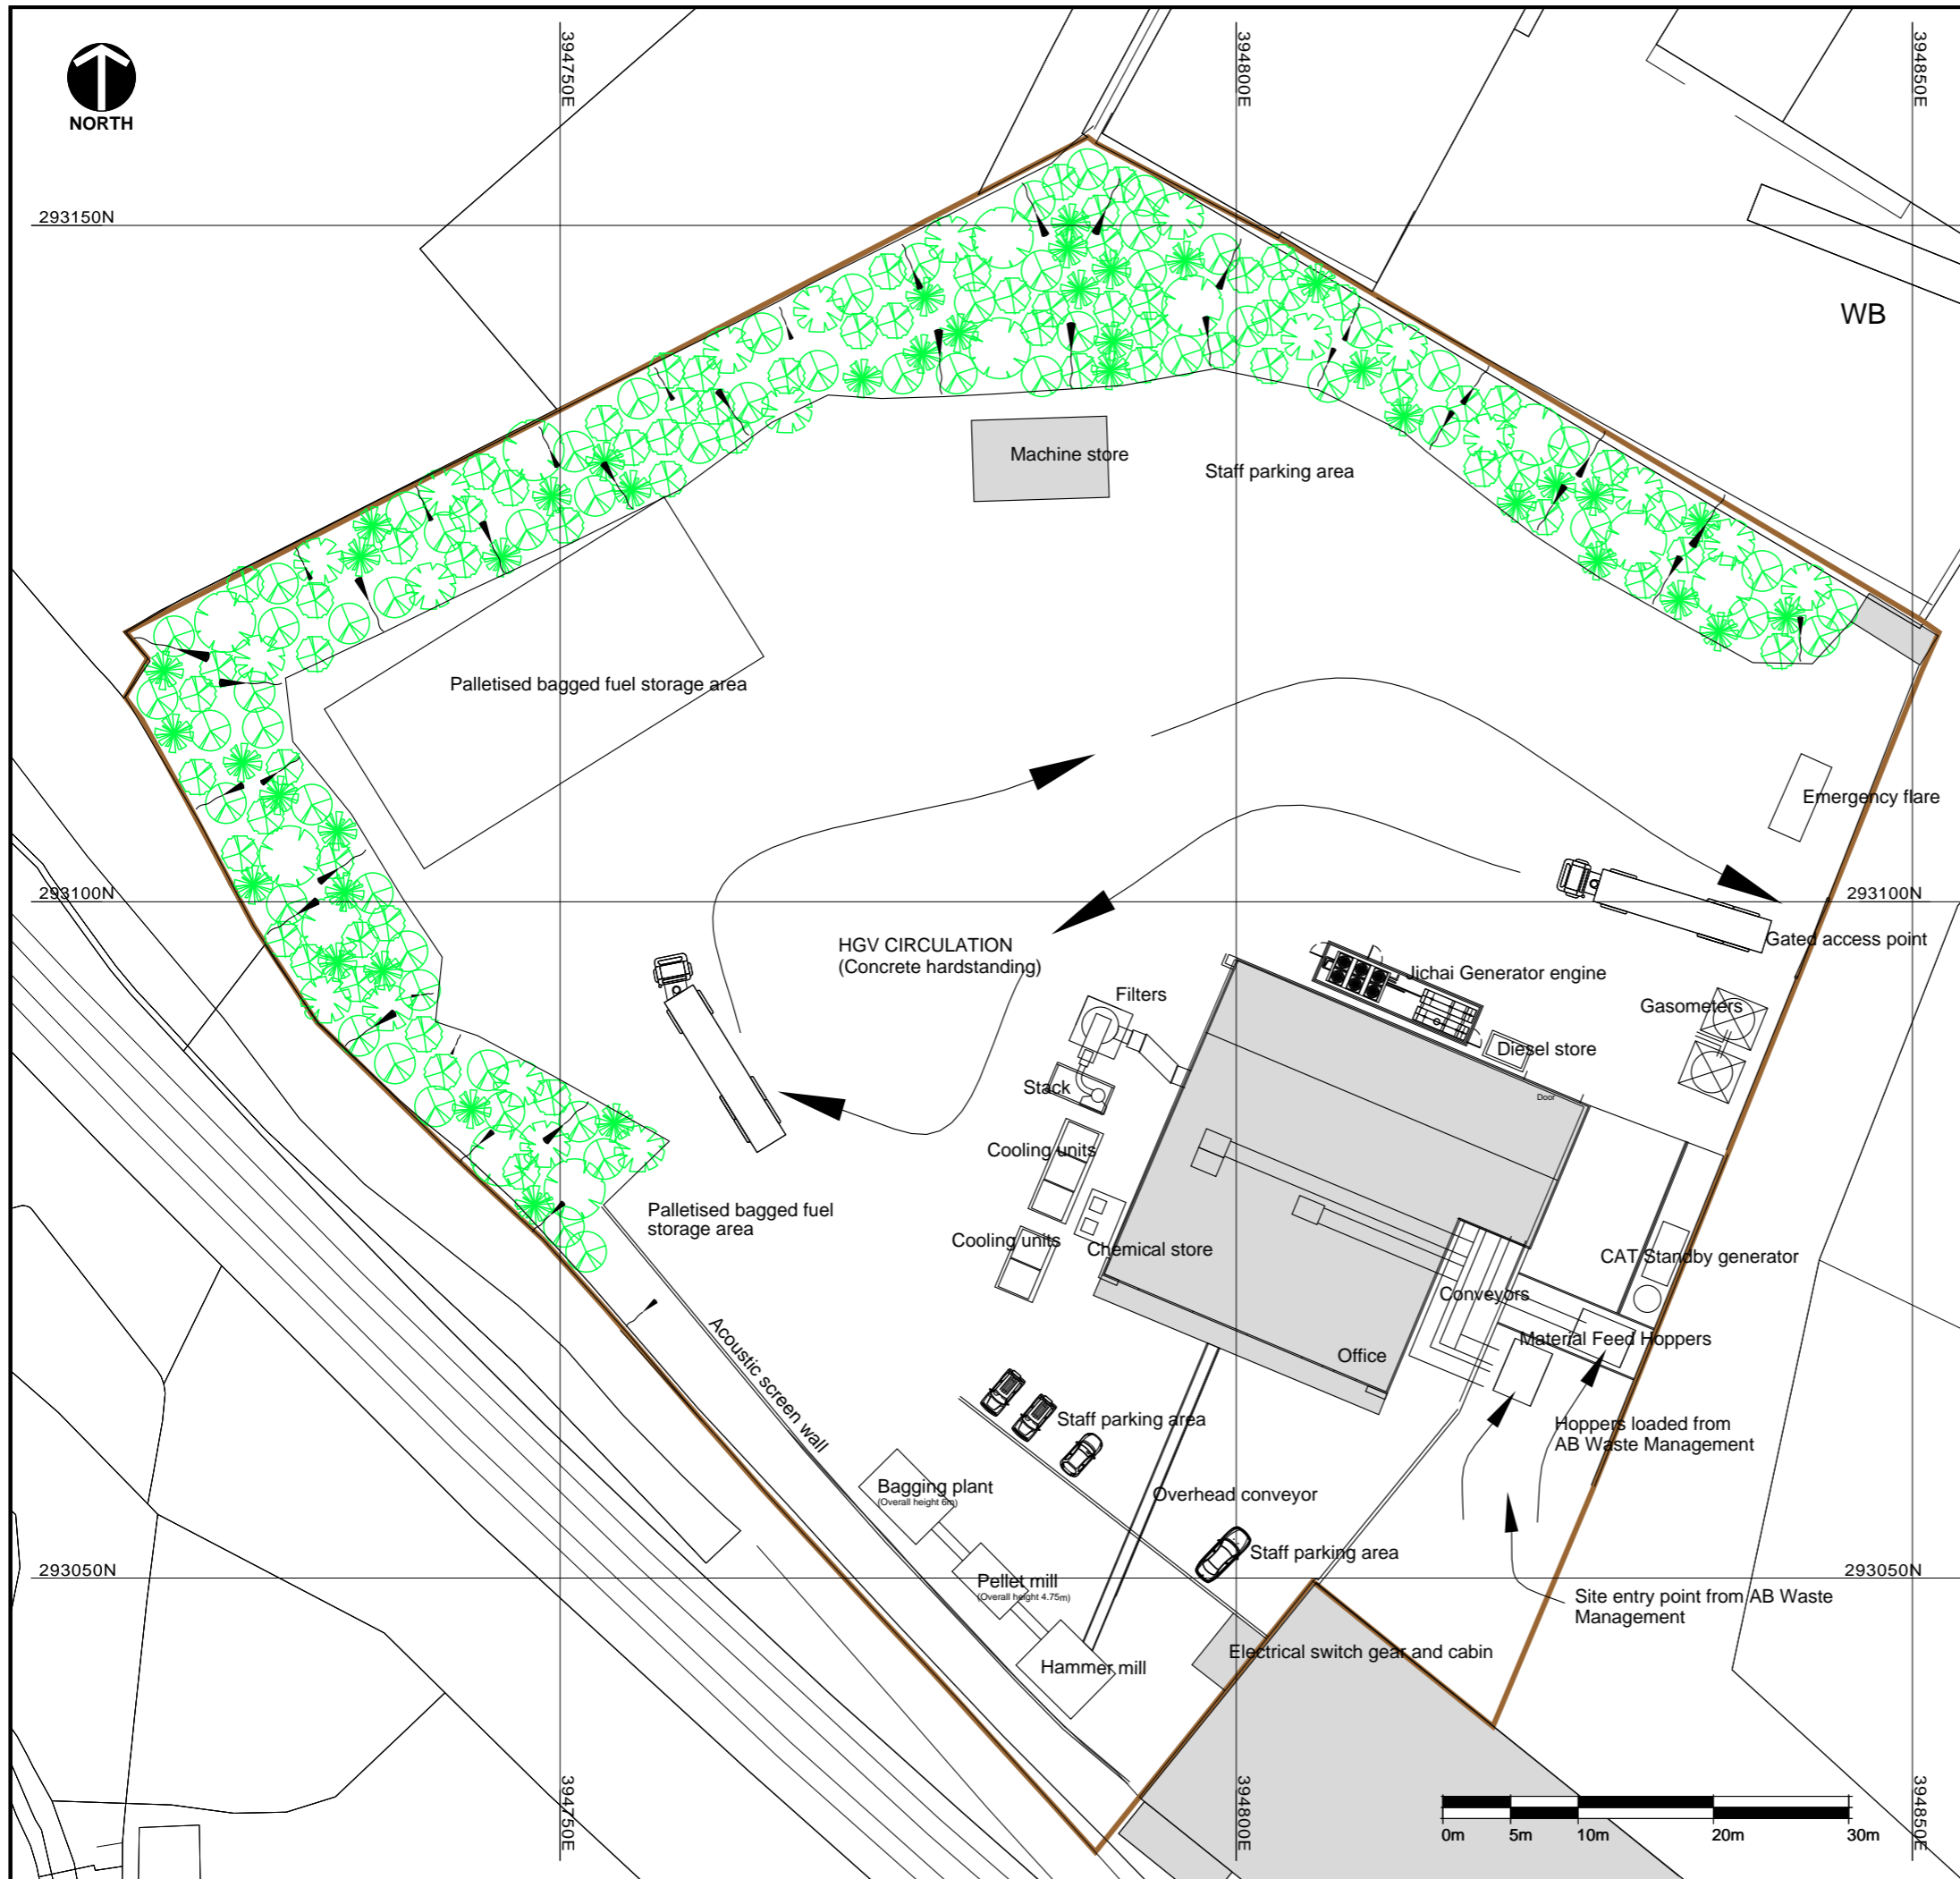

Based upon the Ordnance Survey maps with the permission of the controller of Her Majesty's Stationery Office, © Crown Copyright reserved. Licence number AR100019096.


Client:  **Tipton Waste Limited**  
REWS UK PLC Group Company

Project: **BLOOMFIELD RD, TIPTON  
Proposed Pyrolysis Plant/ Waste to Energy (WTE) Facility**

Title: **Proposed Site Layout**

B&A CAD Ref: BL1134-D2v4	Version: 4	Drawn by: RB	Scale @ A3: Plan 1:500	Origin Date: January 2019
-----------------------------	---------------	-----------------	---------------------------	------------------------------

Drawing: **BL1134-D2-1**

 ENVIROARM LIMITED