
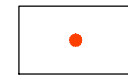


ENVIRONMENTAL PERMIT BOUNDARY

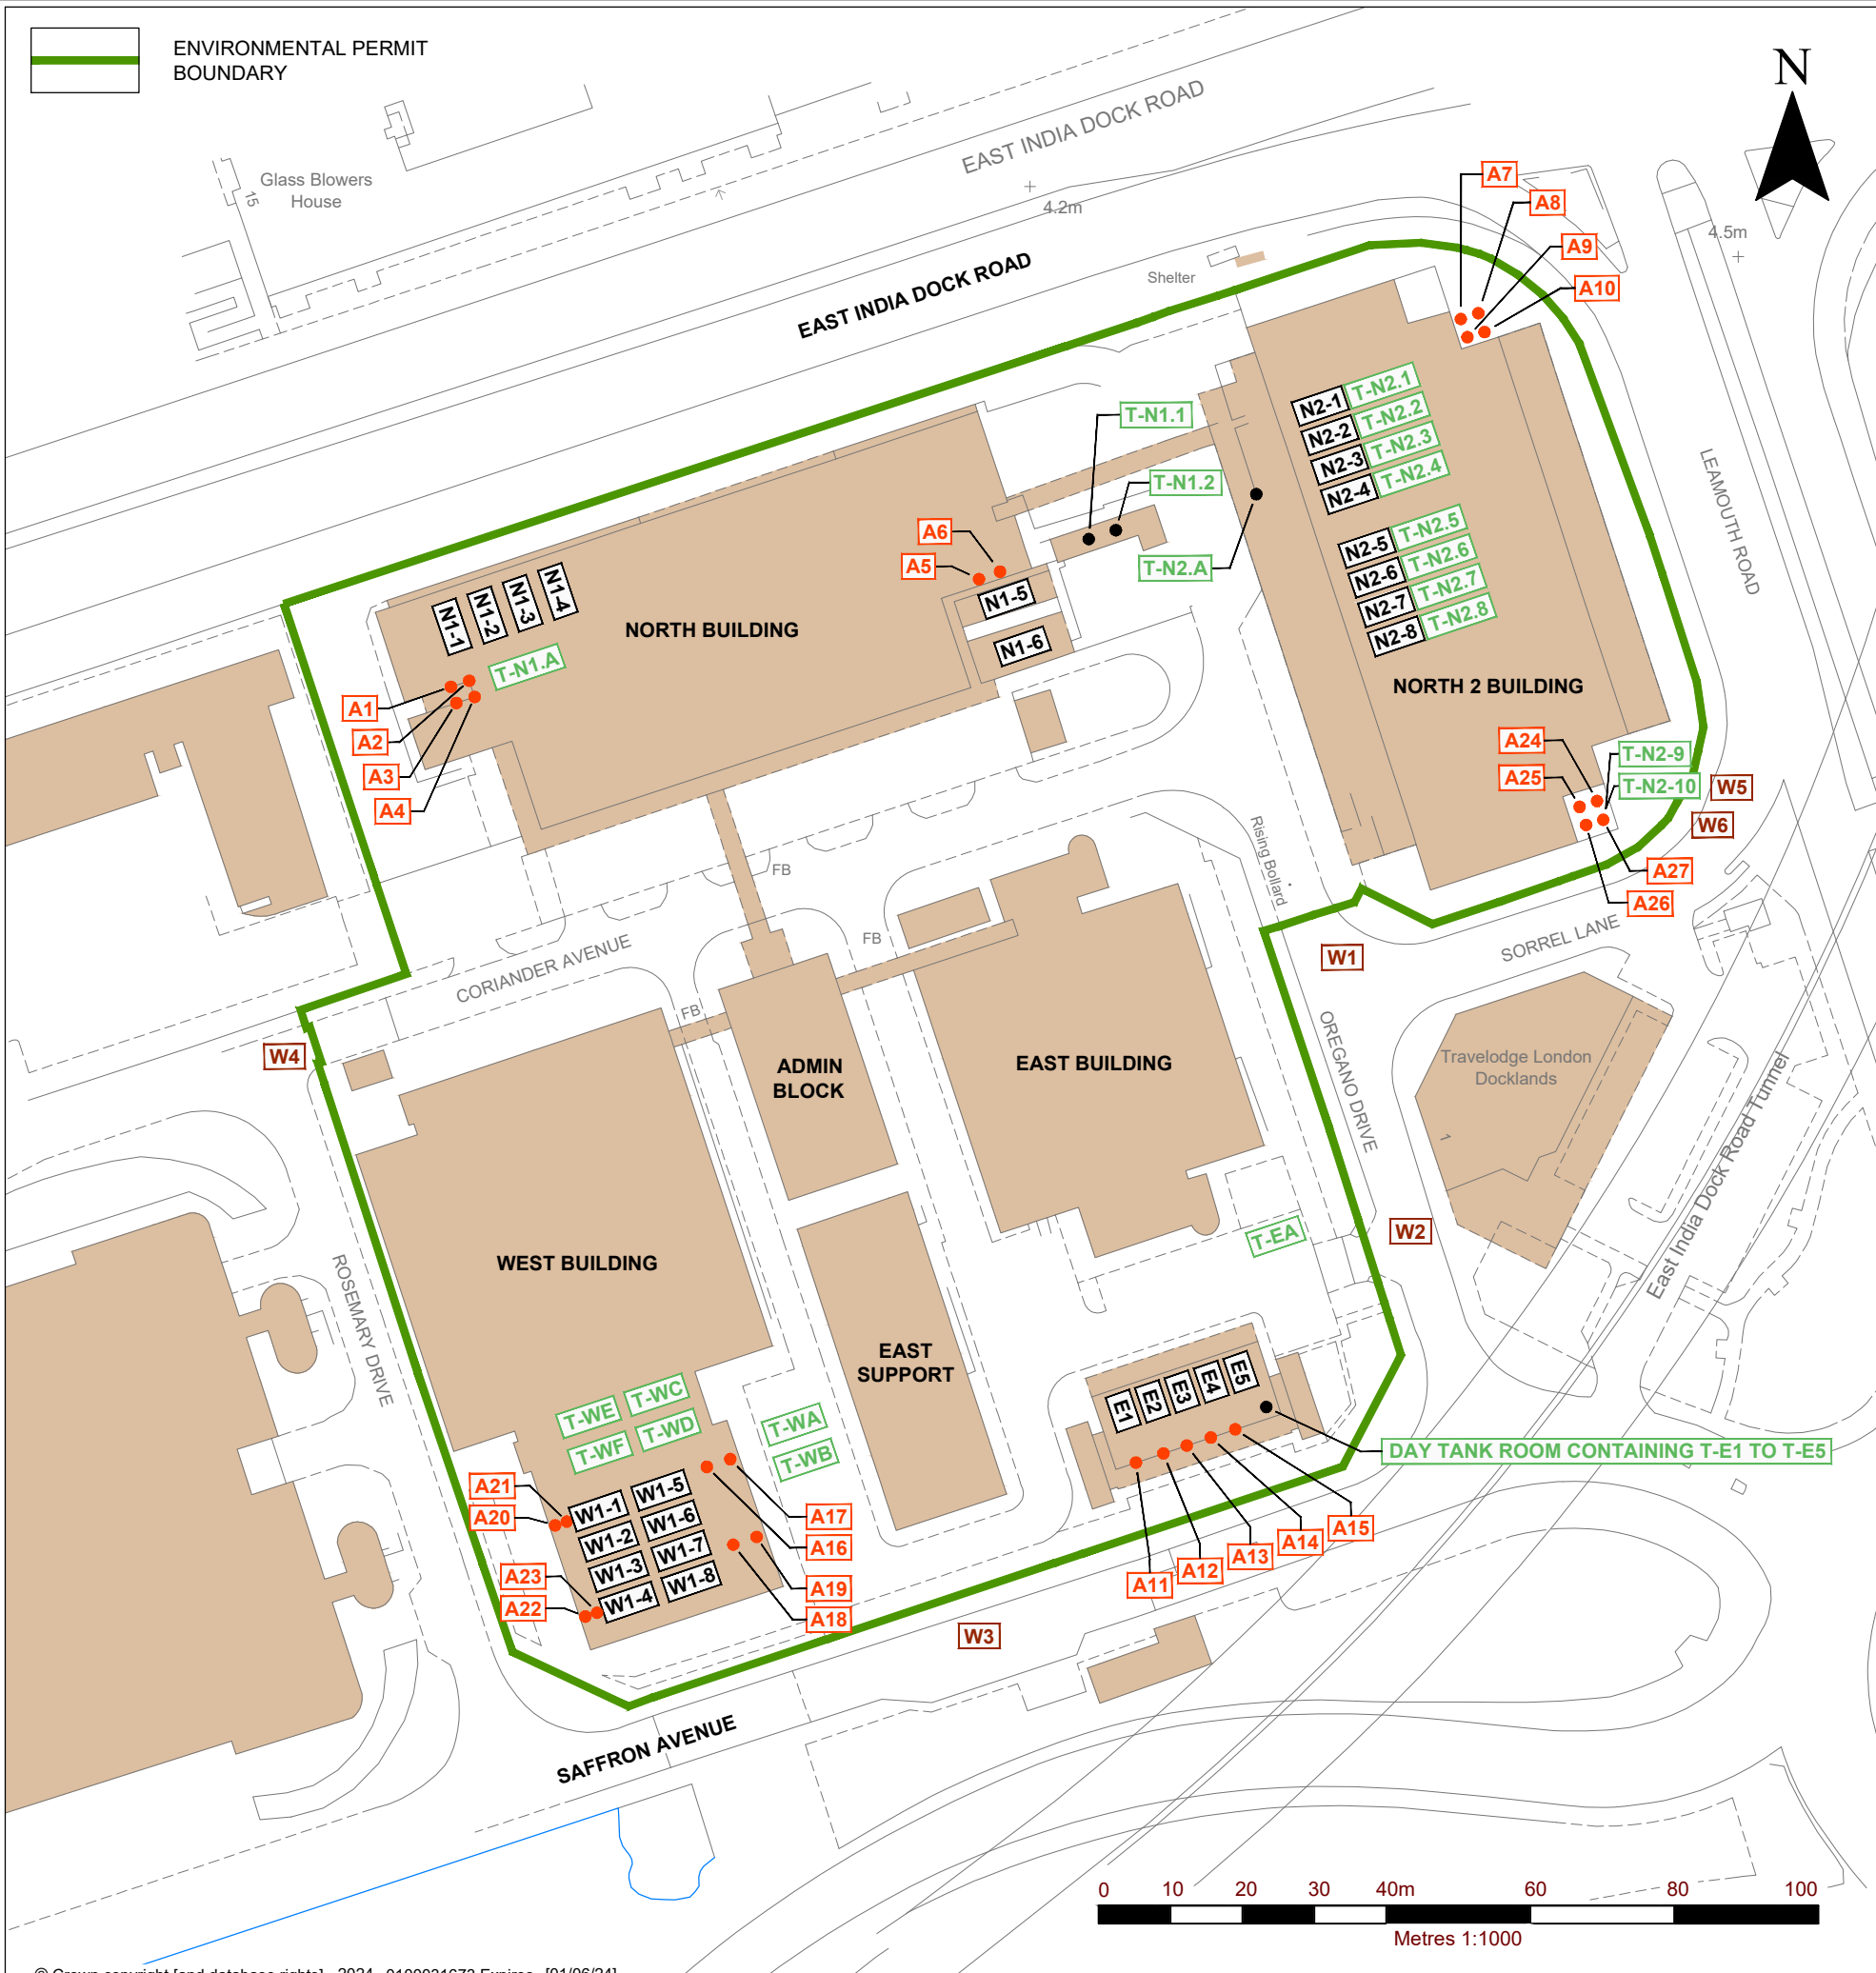

AIR EMISSION POINT

STANDBY GENERATORS AND AIR EMISSION POINTS

NORTH BUILDING

- A1** N1-1 STANDBY GENERATOR
- A2** N1-2 STANDBY GENERATOR
- A3** N1-3 STANDBY GENERATOR
- A4** N1-4 STANDBY GENERATOR
- A5** N1-5 STANDBY GENERATOR
- A6** N1-6 STANDBY GENERATOR

NORTH 2 BUILDING

- A7** N2-1 STANDBY GENERATOR
- A8** N2-2 STANDBY GENERATOR
- A9** N2-3 STANDBY GENERATOR
- A10** N2-4 STANDBY GENERATOR
- A24** N2-5 FUTURE STANDBY GENERATOR
- A25** N2-6 FUTURE STANDBY GENERATOR
- A26** N2-7 STANDBY GENERATOR
- A27** N2-8 STANDBY GENERATOR

EAST BUILDING

- A11** E1 STANDBY GENERATOR
- A12** E2 STANDBY GENERATOR
- A13** E3 STANDBY GENERATOR
- A14** E4 STANDBY GENERATOR
- A15** E5 STANDBY GENERATOR

WEST BUILDING

- A16** W1-1 STANDBY GENERATOR
- A17** W1-2 STANDBY GENERATOR
- A18** W1-3 STANDBY GENERATOR
- A19** W1-4 STANDBY GENERATOR
- A20** W1-5 FUTURE STANDBY GENERATOR (1ST FLOOR)
- A21** W1-6 STANDBY GENERATOR (1ST FLOOR)
- A22** W1-7 STANDBY GENERATOR (1ST FLOOR)
- A23** W1-8 STANDBY GENERATOR (1ST FLOOR)

DIESEL TANK LOCATIONS
NORTH BUILDING

- T-N1.1** BULK DIESEL STORAGE TANK
- T-N1.2** BULK DIESEL STORAGE TANK
- T-N1.A** BULK DIESEL STORAGE TANK

NORTH 2 BUILDING

- T-N2.1** STANDBY GENERATOR DAY TANK
- T-N2.2** STANDBY GENERATOR DAY TANK
- T-N2.3** STANDBY GENERATOR DAY TANK
- T-N2.4** STANDBY GENERATOR DAY TANK
- T-N2.5** STANDBY GENERATOR DAY TANK
- T-N2.6** STANDBY GENERATOR DAY TANK
- T-N2.7** STANDBY GENERATOR DAY TANK
- T-N2.8** STANDBY GENERATOR DAY TANK
- T-N2.A** DUMP TANK (BELOW GROUND)
- T-N2.9** BULK DIESEL STORAGE TANK (BELOW GROUND)
- T-N2.10** BULK DIESEL STORAGE TANK (BELOW GROUND)

EAST BUILDING

- T-E1** STANDBY GENERATOR DAY TANK
- T-E2** STANDBY GENERATOR DAY TANK
- T-E3** STANDBY GENERATOR DAY TANK
- T-E4** STANDBY GENERATOR DAY TANK
- T-E5** STANDBY GENERATOR DAY TANK
- T-EA** STANDBY GENERATOR DAY TANK (BELOW GROUND)

WEST BUILDING

- T-WA** BULK DIESEL STORAGE TANK (BELOW GROUND)
- T-WB** BULK DIESEL STORAGE TANK (BELOW GROUND)
- T-WC** STANDBY GENERATOR DAY TANK
- T-WD** STANDBY GENERATOR DAY TANK
- T-WE** FUTURE STANDBY GENERATOR (1ST FLOOR)
- T-WF** FUTURE STANDBY GENERATOR (1ST FLOOR)

SEWER EMISSION POINT

- W1** **W2** **W3** **W4** **W5** **W6**



8TH FLOOR, QUAY WEST
MEDIACITYUK
TRAFFORD WHARF ROAD
MANCHESTER
M17 1HH, UK
T: +44 (0)161 872 7564
www.slrconsulting.com

DOCKLAND CAMPUS

ENVIRONMENTAL PERMIT VARIATION APPLICATION

SITE LAYOUT PLAN - NORTH

DRAWING 002A

Scale 1:1000 @ A3

Date JUNE 2023

410.064698.00001.002A-B.0_SITE_LAYOUT_PLAN.dwg